


150 140 130 120 110 100 90 80 70 60 50 40 30 20 10 0 10 20 30 40 50 60 70 80 90 100 110 120 130 140 150

BY	DATE
FINAL SURVEY	SURVEYED
NOTE BOOK	PLOTTED
NO.	TEMPLATE
	AREAS
	CHECKED

BY	DATE
ORIGINAL SURVEY	SURVEYED
NOTE BOOK	PLOTTED
NO.	TEMPLATE
	AREAS
	CHECKED

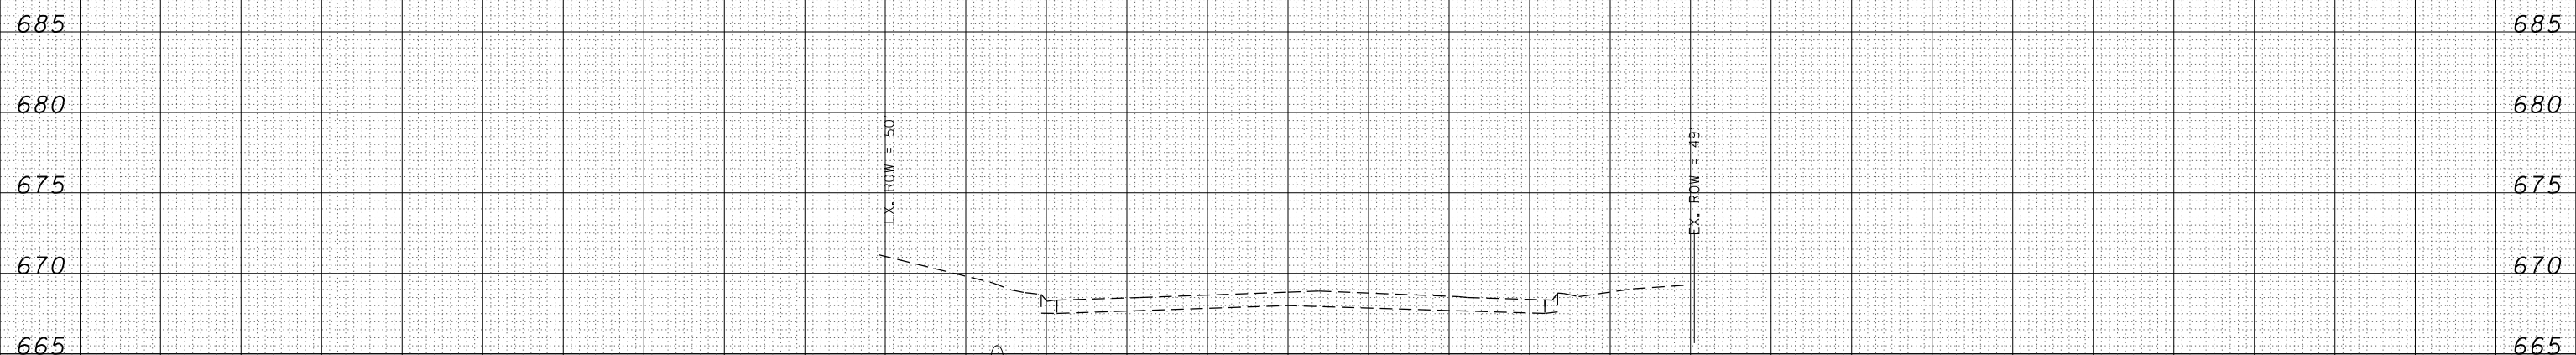

508 + 50.00

150 140 130 120 110 100 90 80 70 60 50 40 30 20 10 0 10 20 30 40 50 60 70 80 90 100 110 120 130 140 150

FILE NAME =	USER NAME = amanda.j
st:\joi\6300-6399\6346\023\micras\sh\0160132-sh\tsxf\5fth.dgn	
PLOT SCALE = 20.0000' / in.	
PLOT DATE = 4/26/2012	

DESIGNED - MAG	REVISIED -
CHECKED - BMA	REVISIED -
DRAWN - AJJ	REVISIED -
CHECKED - MAG	REVISIED -

**STATE OF ILLINOIS
DEPARTMENT OF TRANSPORTATION**

FIFTH STREET CROSS SECTIONS	
SCALE:	SHEET NO. OF SHEETS STA. 508+50.00 TO STA. 509+00.00

F.A.P. RTE.	SECTION	COUNTY	TOTAL SHEETS	SHEET NO.
349	11 WRS-3	KENDALL	527	525
FED. ROAD DIST. NO. 1 ILLINOIS FED. AID PROJECT			CONTRACT NO. 60132	