


BEGIN **MILL**  
PROJECT LIMITS  
100+00.00  
200+00.00

**REMOVAL LEGEND**

- PVMNT** - PAVEMENT REMOVAL
- PAVEMENT REMOVAL (WITHIN IL 31 MILLING LIMITS)
- MILL** - (US 30) HOT-MIX ASPHALT SURFACE REMOVAL; VARIABLE DEPTH  
- (IL 31) HOT-MIX ASPHALT SURFACE REMOVAL; 3"
- HMA-SH** - PAVED SHOULDER REMOVAL
- MEDIAN REMOVAL
- LINEAR ITEM REMOVAL
- STORM SEWER/CULVERT REMOVAL
- CURB REMOVAL
- TREE, STUMP, OR SHRUB REMOVAL
- TEMPORARY TREE PROTECTION FENCE
- REM** - ITEM REMOVAL
- HMA-EN** - HOT-MIX ASPHALT ENTRANCE REMOVAL
- PCC-EN** - P.C.C. ENTRANCE REMOVAL
- AS** - AGGREGATE SHOULDER REMOVAL
- A** - STRUCTURE SHALL BE ADJUSTED
- ADJ** - STRUCTURE SHALL BE ADJUSTED WITH NEW FRAME, LID, CONE, AND CHIMNEY SEAL
- M** - MAILBOX TO BE RELOCATED (INCIDENTAL)
- S** - SIGN TO BE REMOVED (INCIDENTAL)

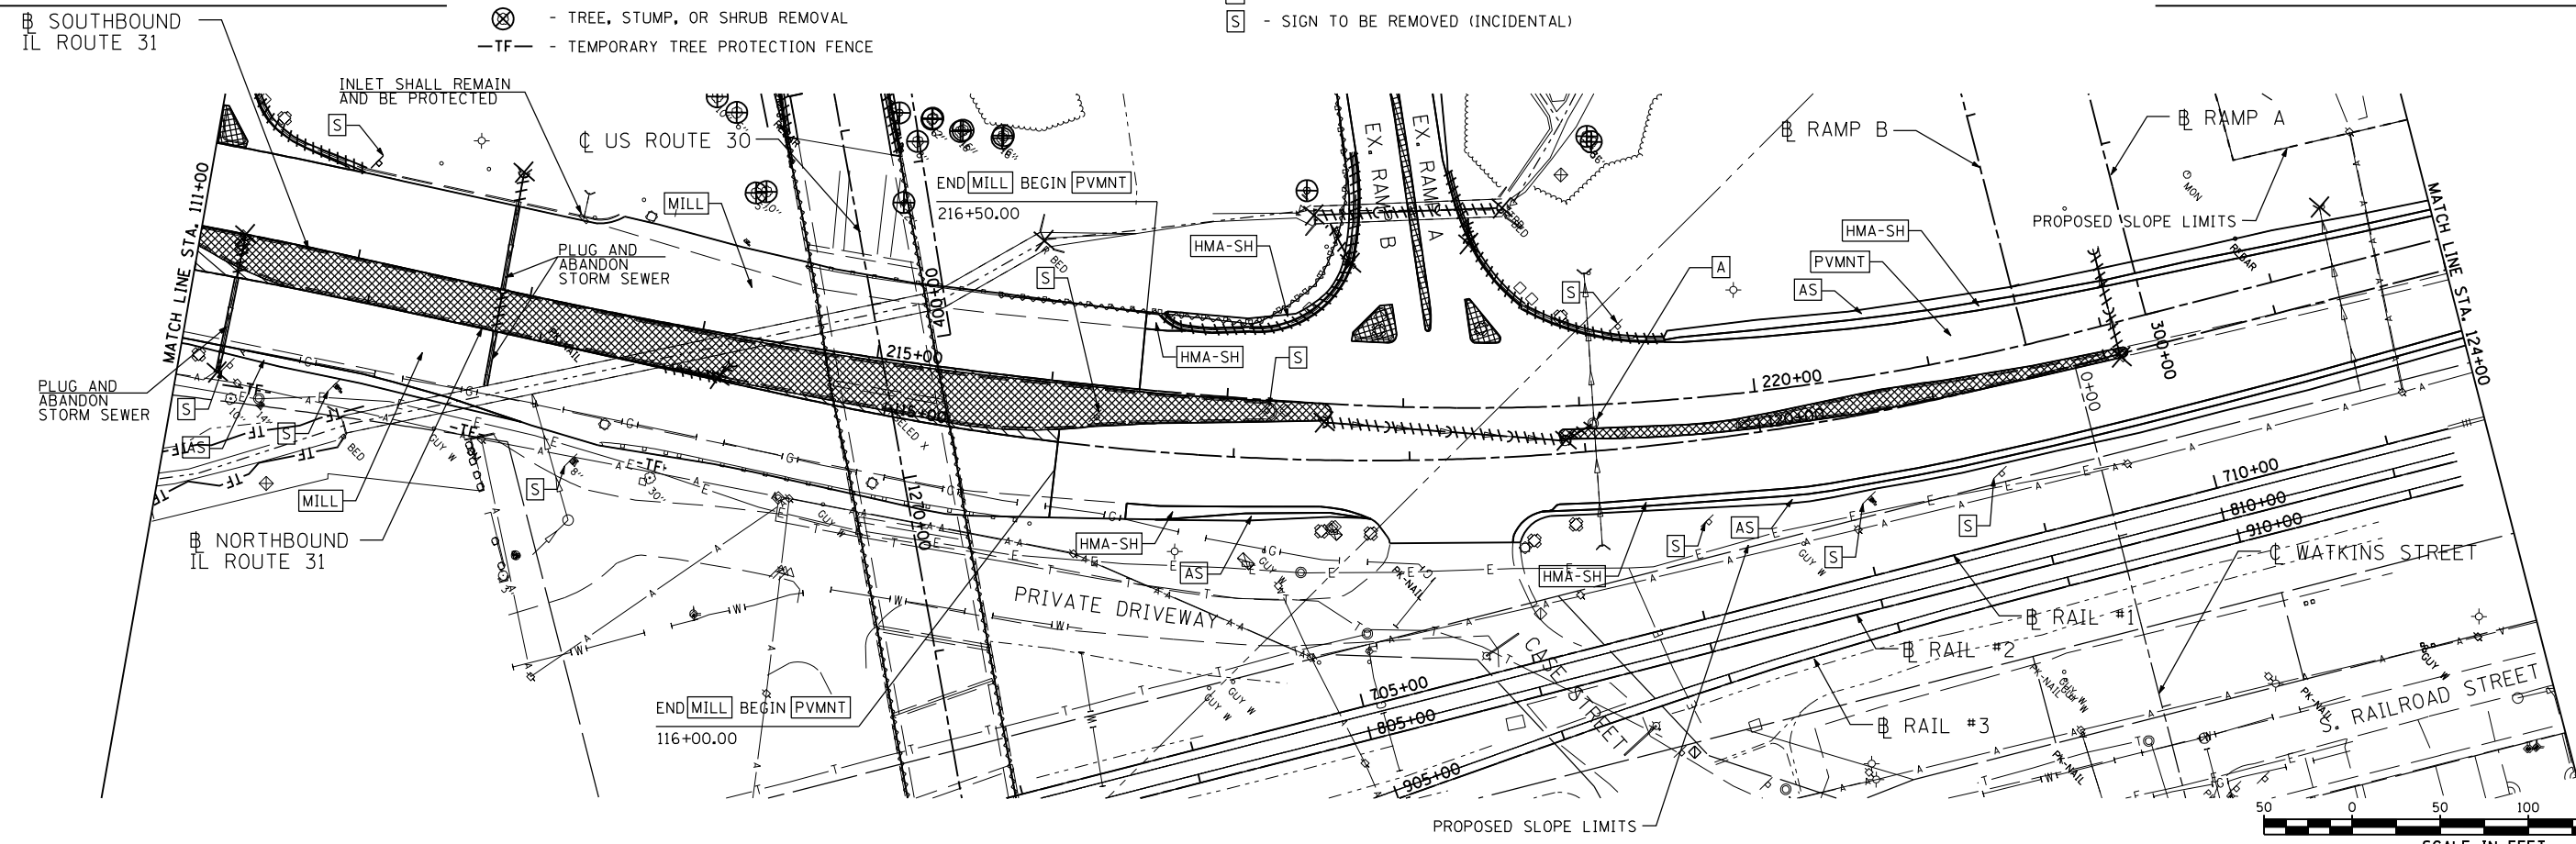

SCALE IN FEET  
SCALE: 1" = 50'

P:\Jobs\2010\201030033\cadd\site\vdgn\00\0160133-sit+rem-03-2.dgn  
 6/15/2012 5:36:52 PM

USER NAME = 1654	DESIGNED - JWB	REVISED -
	DRAWN - JWB	REVISED -
PLOT SCALE = 100.0000' / IN.	CHECKED - RS	REVISED -
PLOT DATE = 6/15/2012	DATE - 06/15/2012	REVISED -

**STATE OF ILLINOIS  
DEPARTMENT OF TRANSPORTATION**

**U.S. ROUTE 30 AT IL ROUTE 31  
REMOVAL PLAN - IL ROUTE 31**

SCALE: 1"=50'    SHEET NO. REM-4 OF 7    STA. 100+00 TO STA. 124+00

F.A.P. RTE.	SECTION	COUNTY	TOTAL SHEETS	SHEET NO.
349	(10 & 11 VB) R-3	*	507	69
* KANE AND KENDALL			CONTRACT NO. 60133	
ILLINOIS FED. AID PROJECT				