


DATE	
BY	
SURVEYED	
PLOTTED	
TEMPLATE	
AREAS	
CHECKED	
FINAL SURVEY	
NOTE BOOK	
NO.	

DATE	
BY	
SURVEYED	
PLOTTED	
TEMPLATE	
AREAS	
CHECKED	
ORIGINAL SURVEY	
NOTE BOOK	
NO.	

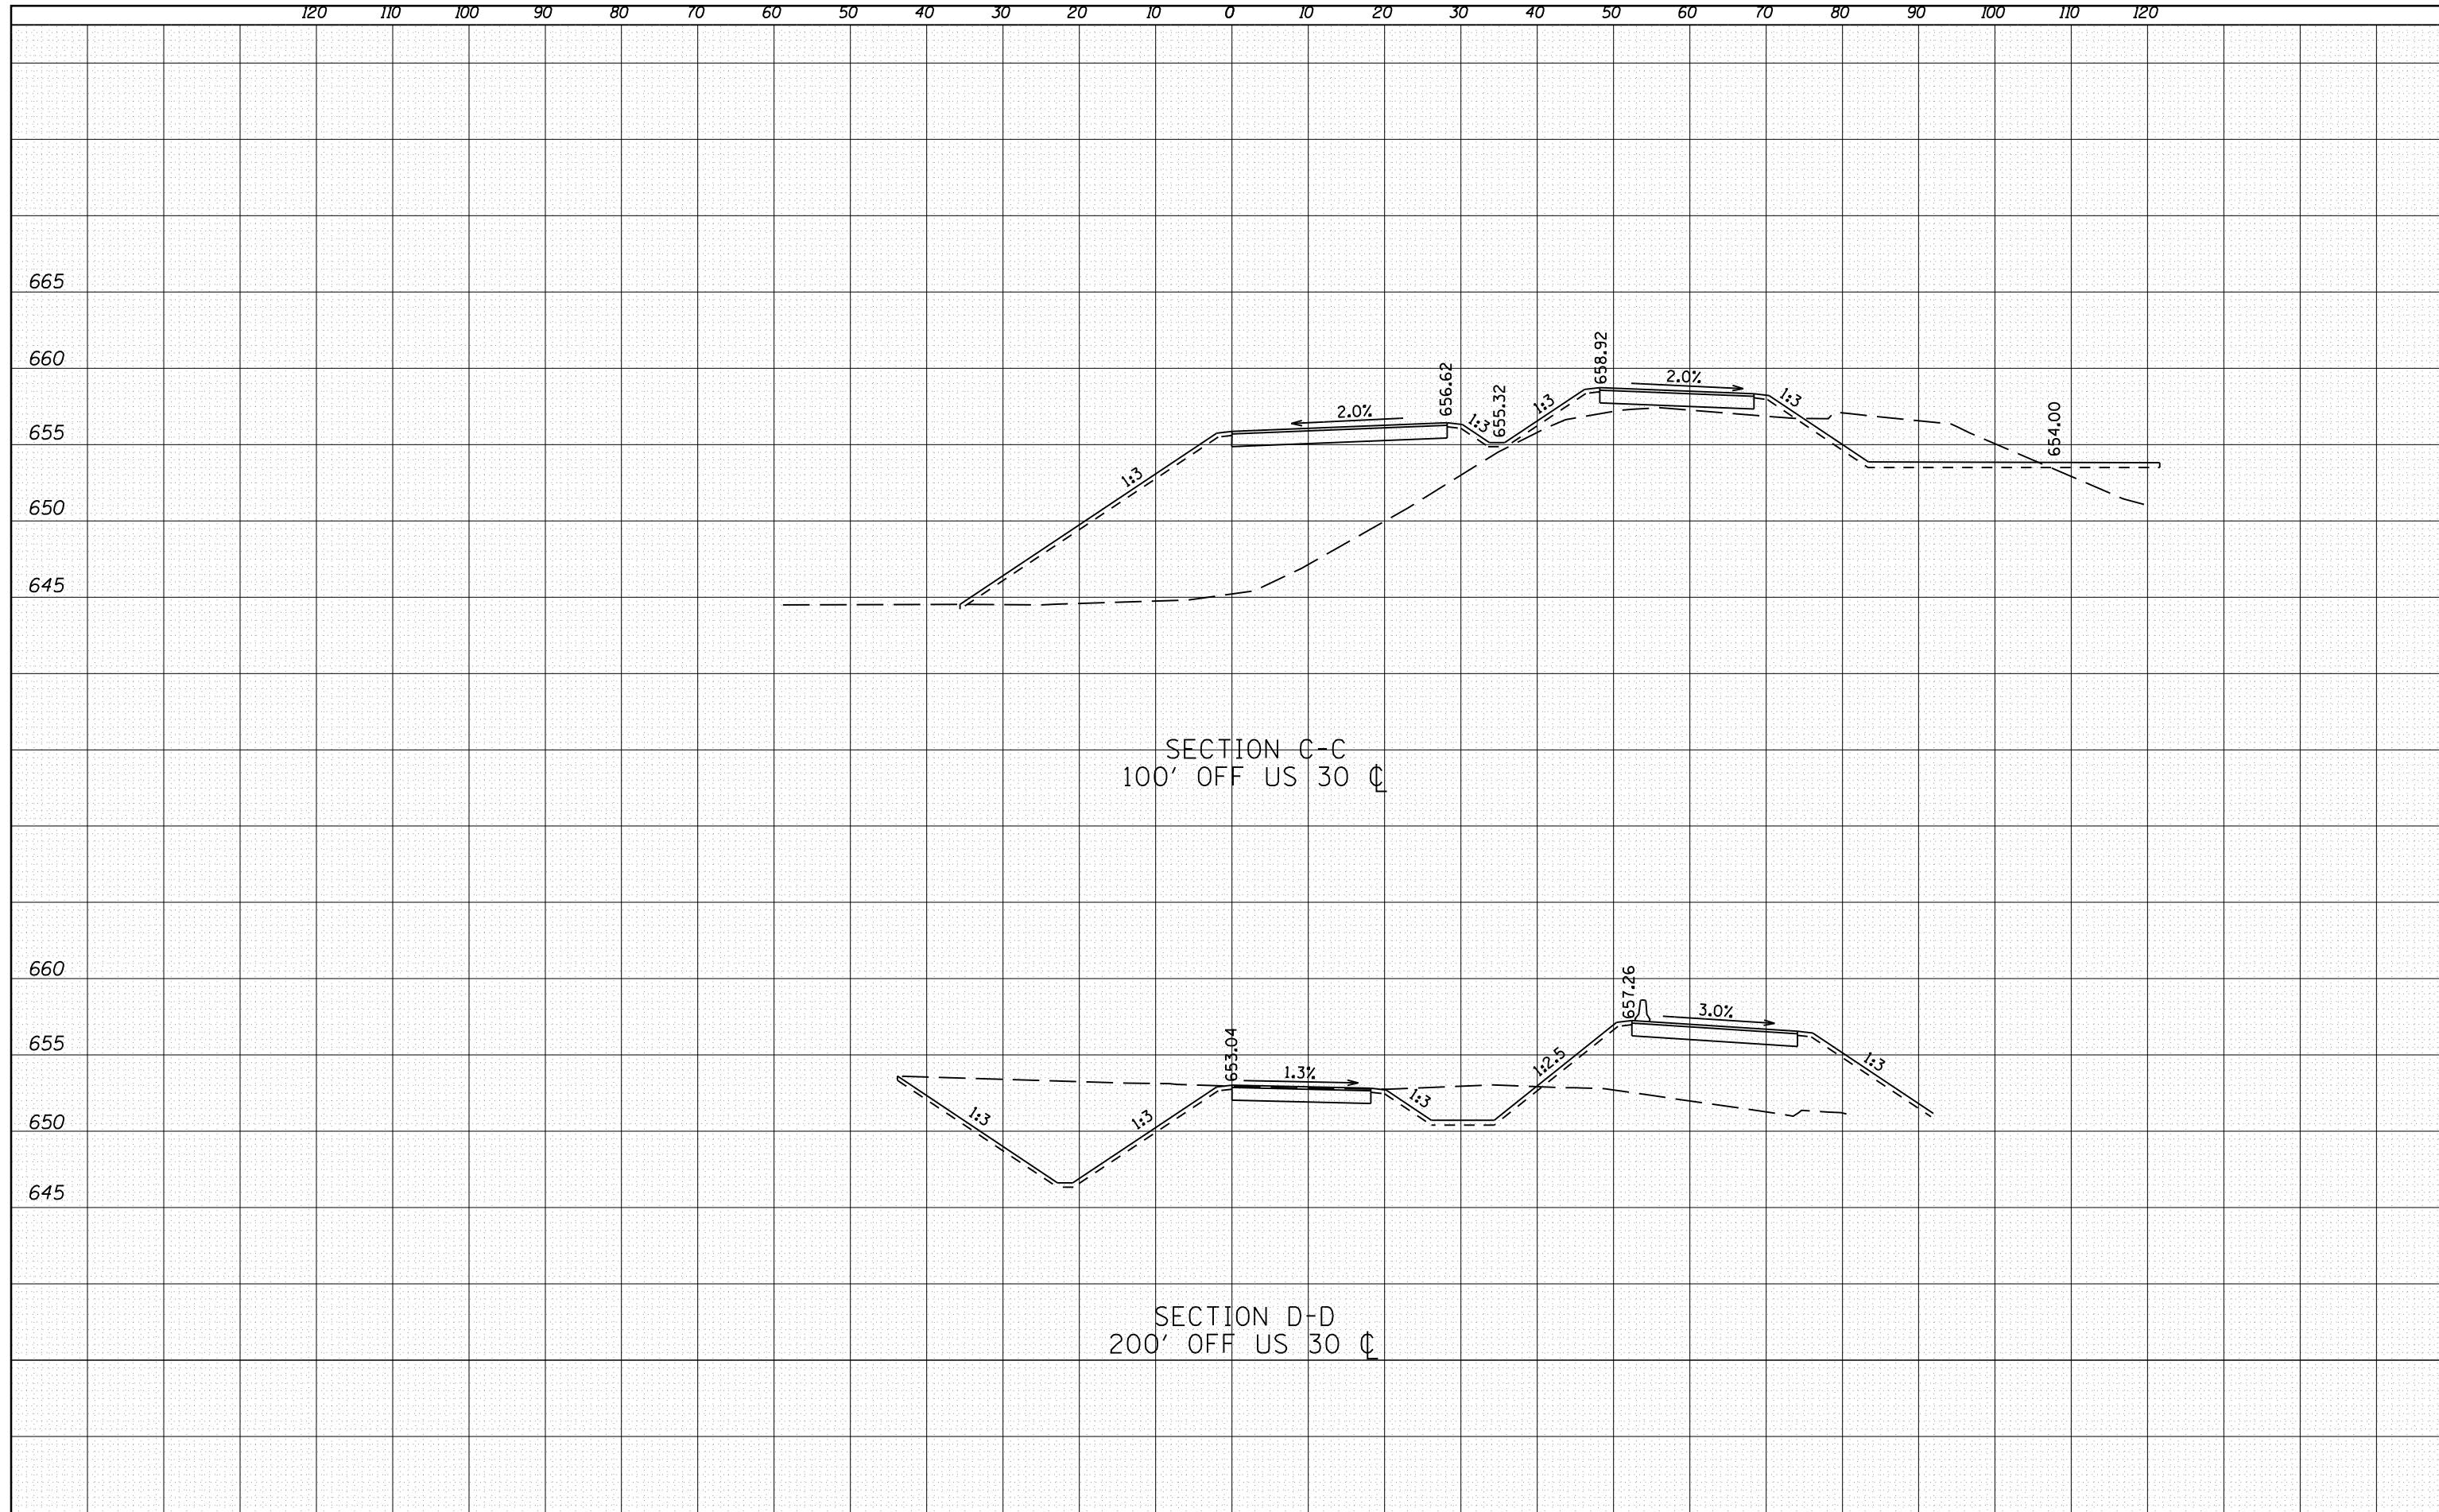

FILE NAME =	USER NAME = 1654	DESIGNED - NGS	REVISED -	STATE OF ILLINOIS DEPARTMENT OF TRANSPORTATION	U.S. ROUTE 30 AT IL ROUTE 31 CROSS-SECTIONS - TEMPORARY PAVEMENT		F.A. RTE.	SECTION	COUNTY	TOTAL SHEETS	SHEET NO.
ht:\jobs\2010\20103003\ced\site\dgn\00\DI60133-sh	mot-temp-pvmt-xs-02.dgn	DRAWN - NGS	REVISED -		349	(10 & 11 VB) R-3	*			97	
PLOT SCALE = 20.0000' / IN.	CHECKED - RS	REVISED -			CONTRACT NO. 60133						
PLOT DATE = 8/8/2012	DATE - 03/30/2012	REVISED -			ILLINOIS FED. AID PROJECT						
				SCALE:	SHEET NO. MOT-11 OF 27	STA.	TO STA.				