



# STAGE III

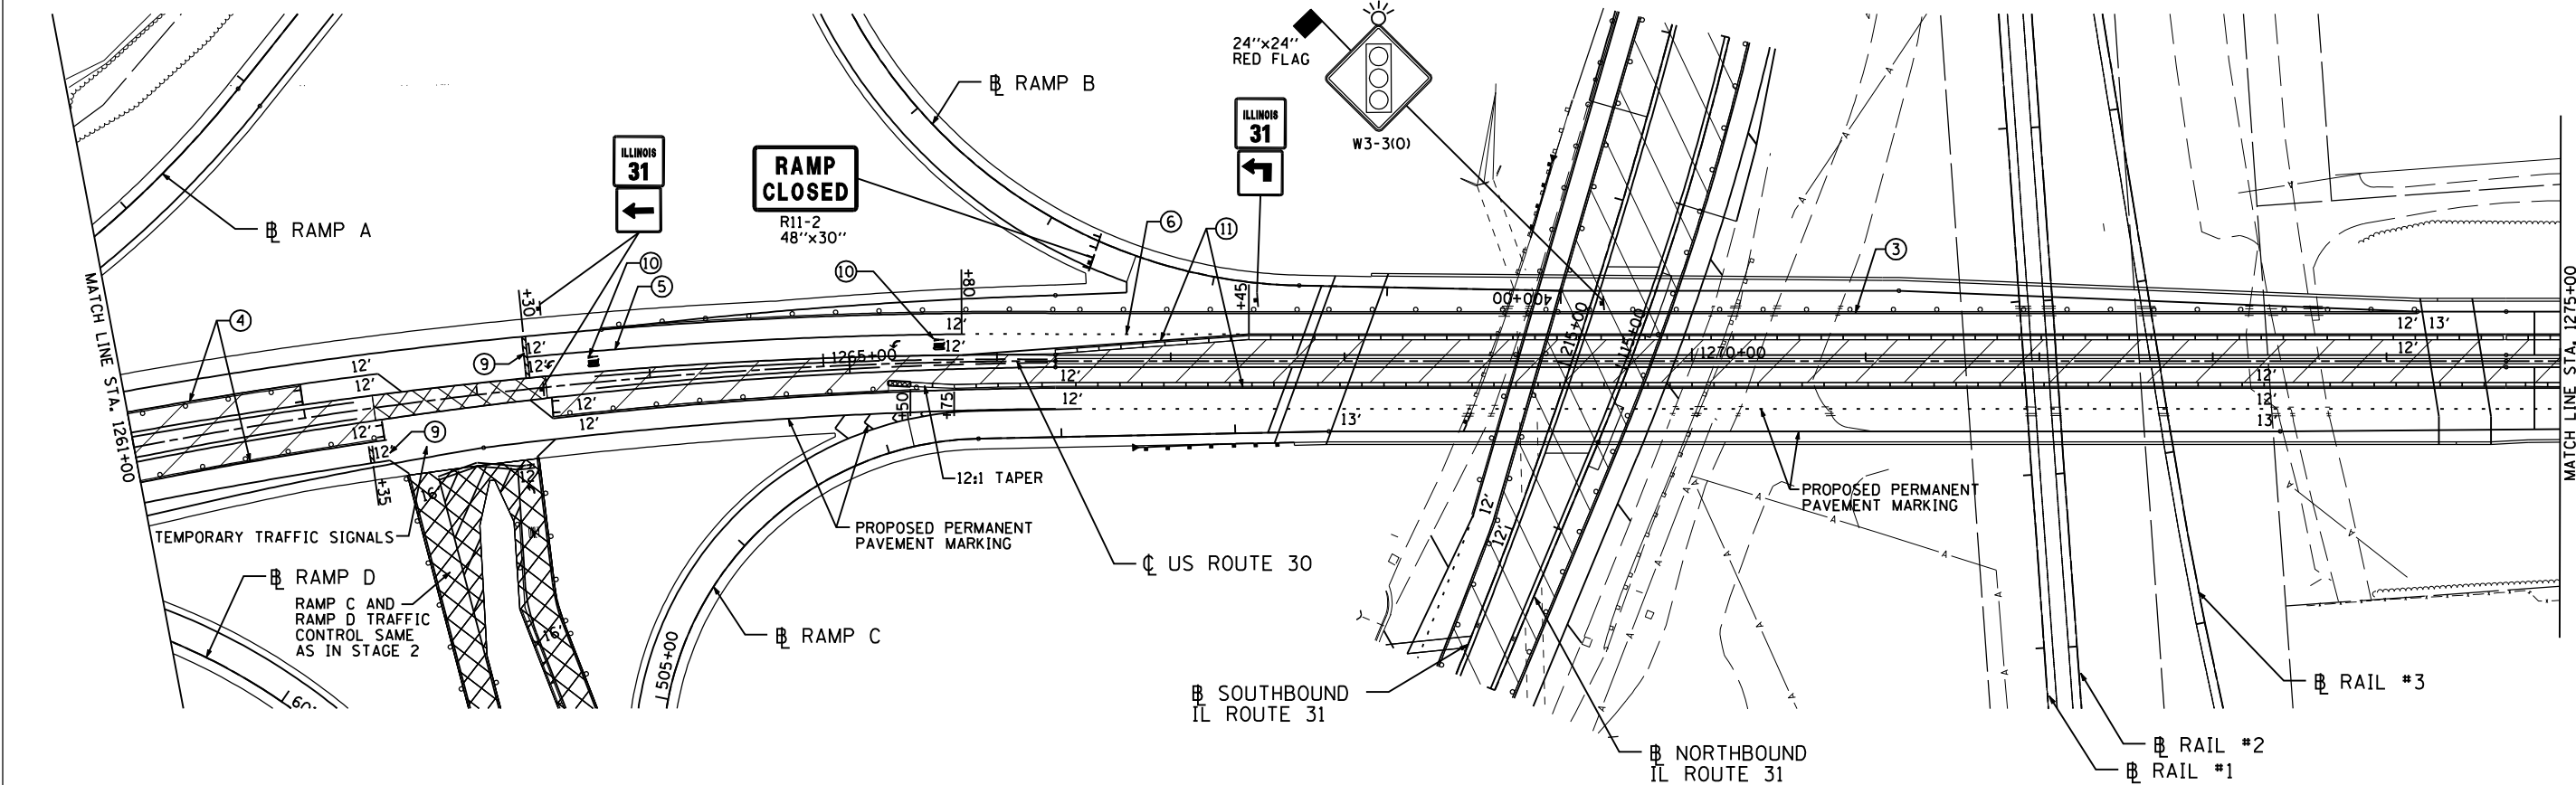

NOTE:  
FOR APPROACH SIGNING REFER TO HIGHWAY STANDARD 701422

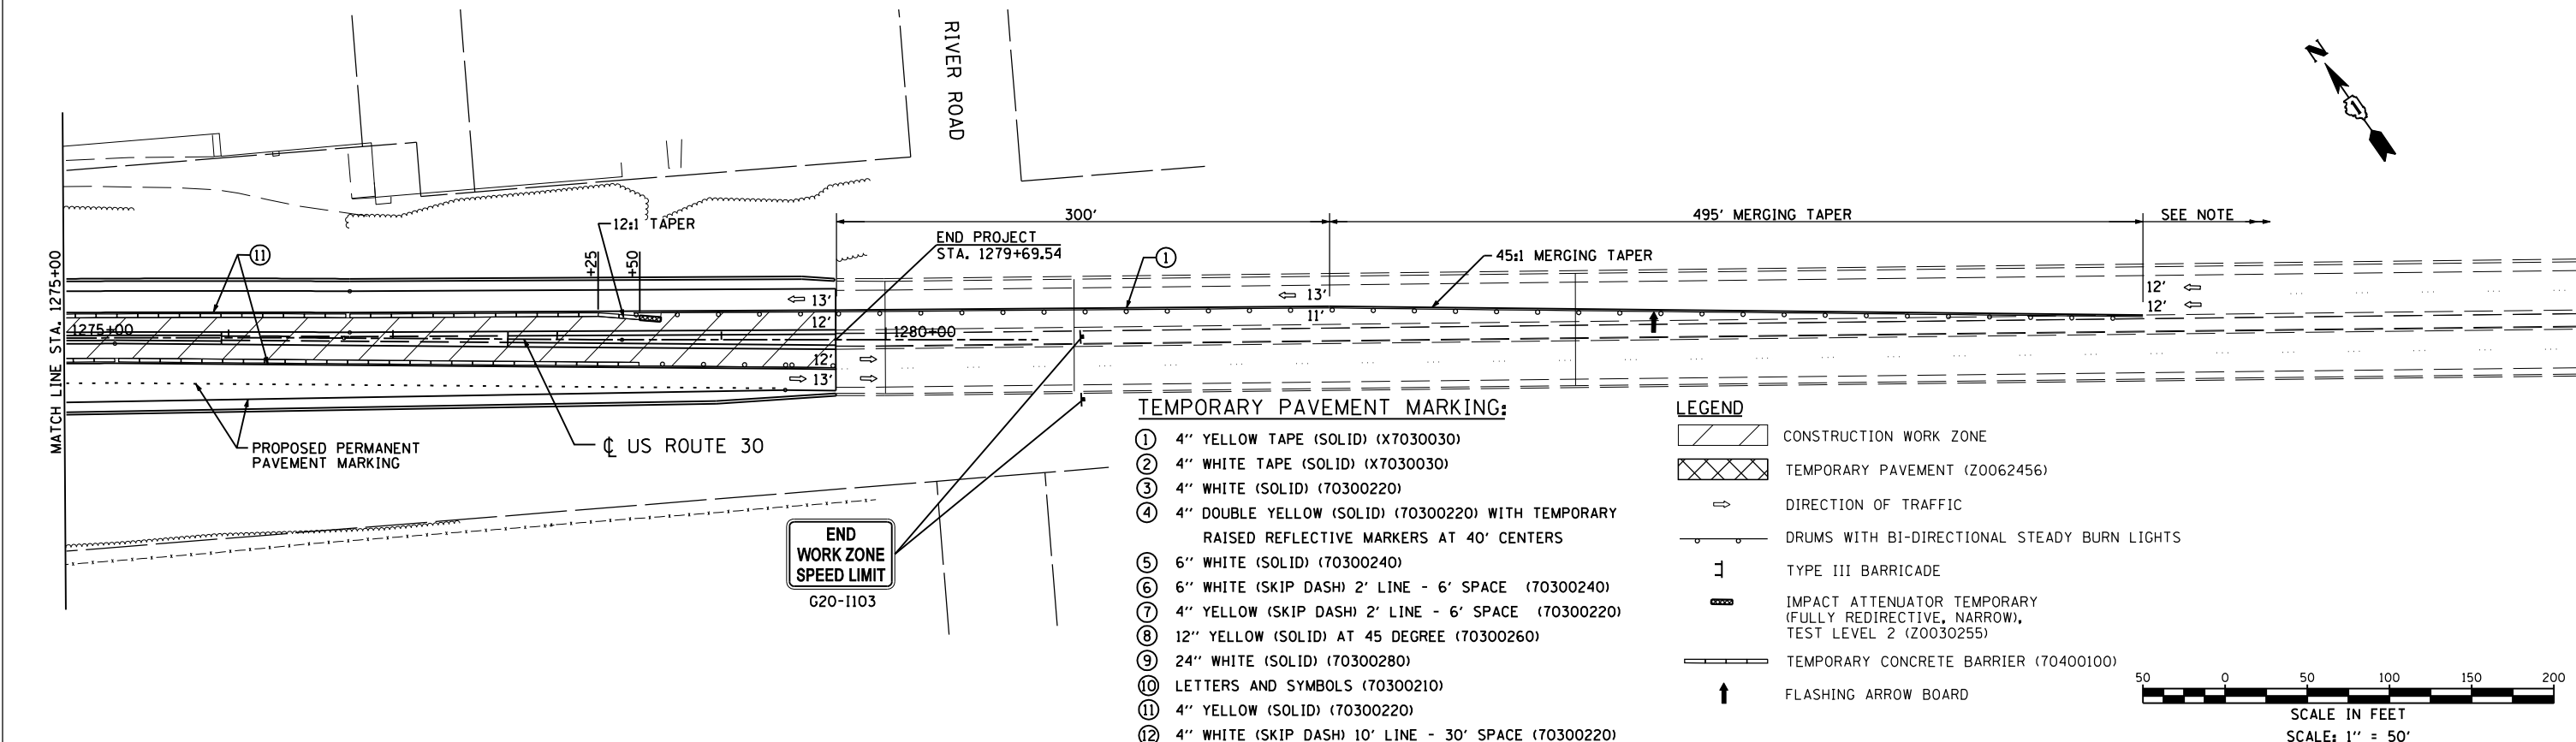

- TEMPORARY PAVEMENT MARKING:**
- ① 4" YELLOW TAPE (SOLID) (X7030030)
  - ② 4" WHITE TAPE (SOLID) (X7030030)
  - ③ 4" WHITE (SOLID) (70300220)
  - ④ 4" DOUBLE YELLOW (SOLID) (70300220) WITH TEMPORARY RAISED REFLECTIVE MARKERS AT 40' CENTERS
  - ⑤ 6" WHITE (SOLID) (70300240)
  - ⑥ 6" WHITE (SKIP DASH) 2' LINE - 6' SPACE (70300240)
  - ⑦ 4" YELLOW (SKIP DASH) 2' LINE - 6' SPACE (70300220)
  - ⑧ 12" YELLOW (SOLID) AT 45 DEGREE (70300260)
  - ⑨ 24" WHITE (SOLID) (70300280)
  - ⑩ LETTERS AND SYMBOLS (70300210)
  - ⑪ 4" YELLOW (SOLID) (70300220)
  - ⑫ 4" WHITE (SKIP DASH) 10' LINE - 30' SPACE (70300220)

- LEGEND**
- CONSTRUCTION WORK ZONE
  - TEMPORARY PAVEMENT (Z0062456)
  - DIRECTION OF TRAFFIC
  - DRUMS WITH BI-DIRECTIONAL STEADY BURN LIGHTS
  - TYPE III BARRICADE
  - IMPACT ATTENUATOR TEMPORARY (FULLY REDIRECTIVE, NARROW), TEST LEVEL 2 (Z0030255)
  - TEMPORARY CONCRETE BARRIER (70400100)
  - FLASHING ARROW BOARD

|                              |                   |           |
|------------------------------|-------------------|-----------|
| USER NAME = 1654             | DESIGNED - JWB    | REVISED - |
|                              | DRAWN - JWB       | REVISED - |
| PLOT SCALE = 100.0000' / IN. | CHECKED - RS      | REVISED - |
| PLOT DATE = 8/8/2012         | DATE - 06/15/2012 | REVISED - |

**STATE OF ILLINOIS  
DEPARTMENT OF TRANSPORTATION**

**U.S. ROUTE 30 AT IL ROUTE 31  
SUGGESTED STAGING AND TRAFFIC CONTROL - STAGE 3  
U.S. ROUTE 30**

SCALE: 1"=50' SHEET NO. MOT-25 OF 27 STA. 1261+00 TO STA. 1280+93

|                           |                  |        |                    |           |
|---------------------------|------------------|--------|--------------------|-----------|
| F.A.P. RTE.               | SECTION          | COUNTY | TOTAL SHEETS       | SHEET NO. |
| 349                       | (10 & 11 VB) R-3 | *      | 507                | 112       |
| * KANE AND KENDALL        |                  |        | CONTRACT NO. 60133 |           |
| ILLINOIS FED. AID PROJECT |                  |        |                    |           |

P:\jobs\2010\201030033\cd\site\vdgn\00\0160133-sht+mot-53-02.dgn  
 8/8/2012 2:03:51 PM