


DATE	
BY	
FINAL SURVEY	
SURVEY PLOTTED	
NOTE BOOK	
AREAS CHECKED	

DATE	
BY	
ORIGINAL SURVEY	
SURVEY PLOTTED	
NOTE BOOK	
AREAS CHECKED	

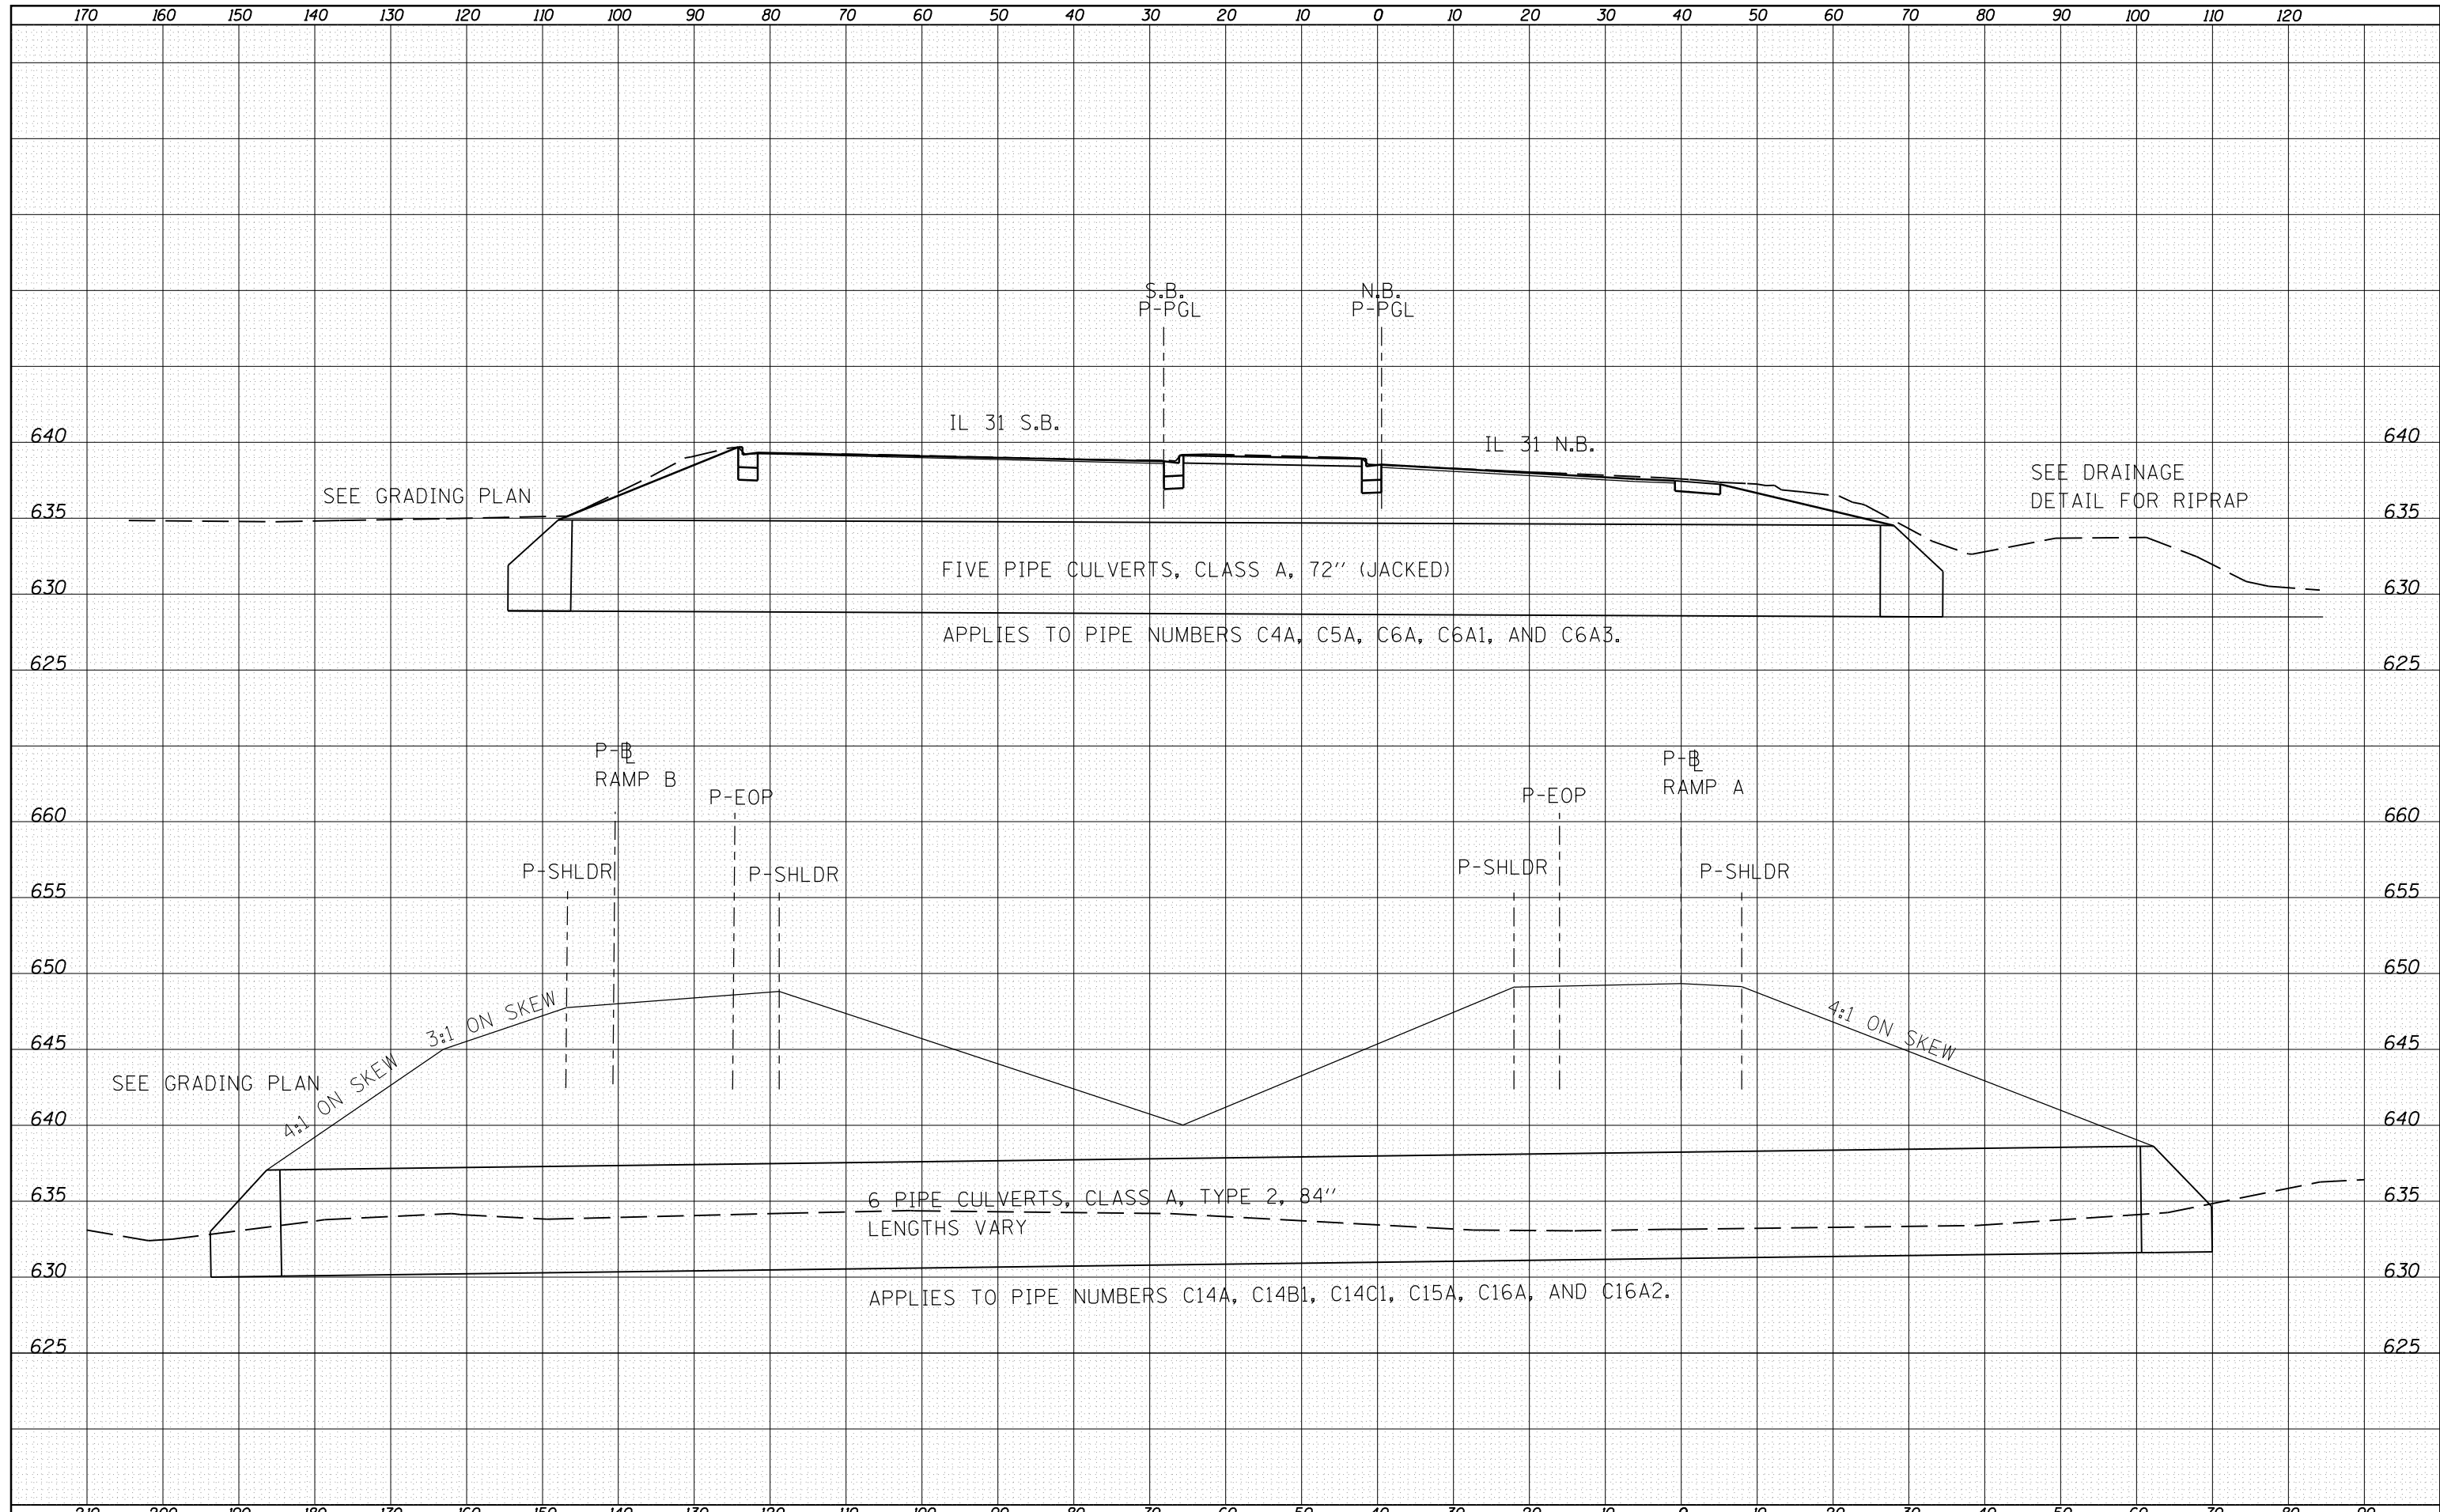

H:\Jobs\2010\201003023\CAD\Site.dgn 06/15/2012 10:41:37 AM J:\dram\c...
 H:\Jobs\2010\201003023\CAD\Site.dgn 06/15/2012 10:41:37 AM J:\dram\c...

GRAEF 8501 W. Higgins Road, Suite 280 Chicago, Illinois 60631; (773) 399-0112	USER NAME = 1654	DESIGNED -	REVISED -	STATE OF ILLINOIS DEPARTMENT OF TRANSPORTATION	U.S. ROUTE 30 AT IL ROUTE 31 72" AND 84" PIPE CULVERTS	F.A. RTE.	SECTION	COUNTY	TOTAL SHEETS	SHEET NO.	
	PLOT SCALE = 20.0000' / IN.	CHECKED -	REVISED -			SCALE:	SHEET	OF	SHEETS	STA.	TO
PLOT DATE = 6/15/2012	DATE -	REVISED -				CONTRACT NO.		ILLINOIS FED. AID PROJECT			