
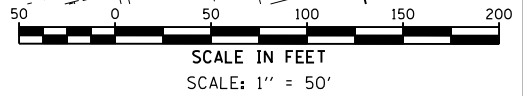


- PAVEMENT MARKING LEGEND
- 1 PAVEMENT MARKING - LINE 4" WHITE SOLID
 - 2 PAVEMENT MARKING - LINE 4" YELLOW SOLID
 - 3 PAVEMENT MARKING - LINE 4" WHITE 10' DASH, 30' SKIP
 - 4 PAVEMENT MARKING - LINE 4" WHITE 2' DASH, 6' SKIP
 - 5 PAVEMENT MARKING - LINE 4" YELLOW 2' DASH, 6' SKIP
 - 6 PAVEMENT MARKING - DOUBLE LINE 4" YELLOW SOLID
 - 7 PAVEMENT MARKING - LINE 6" WHITE SOLID
 - 8 PAVEMENT MARKING - LINE 8" WHITE SOLID
 - 9 PAVEMENT MARKING - LINE 8" YELLOW SOLID
 - 10 PAVEMENT MARKING - LINE 12" WHITE SOLID
 - 11 PAVEMENT MARKING - LINE 12" YELLOW SOLID
 - 12 PAVEMENT MARKING - LINE 24" WHITE SOLID
 - 13 PAVEMENT MARKING - SYMBOLS

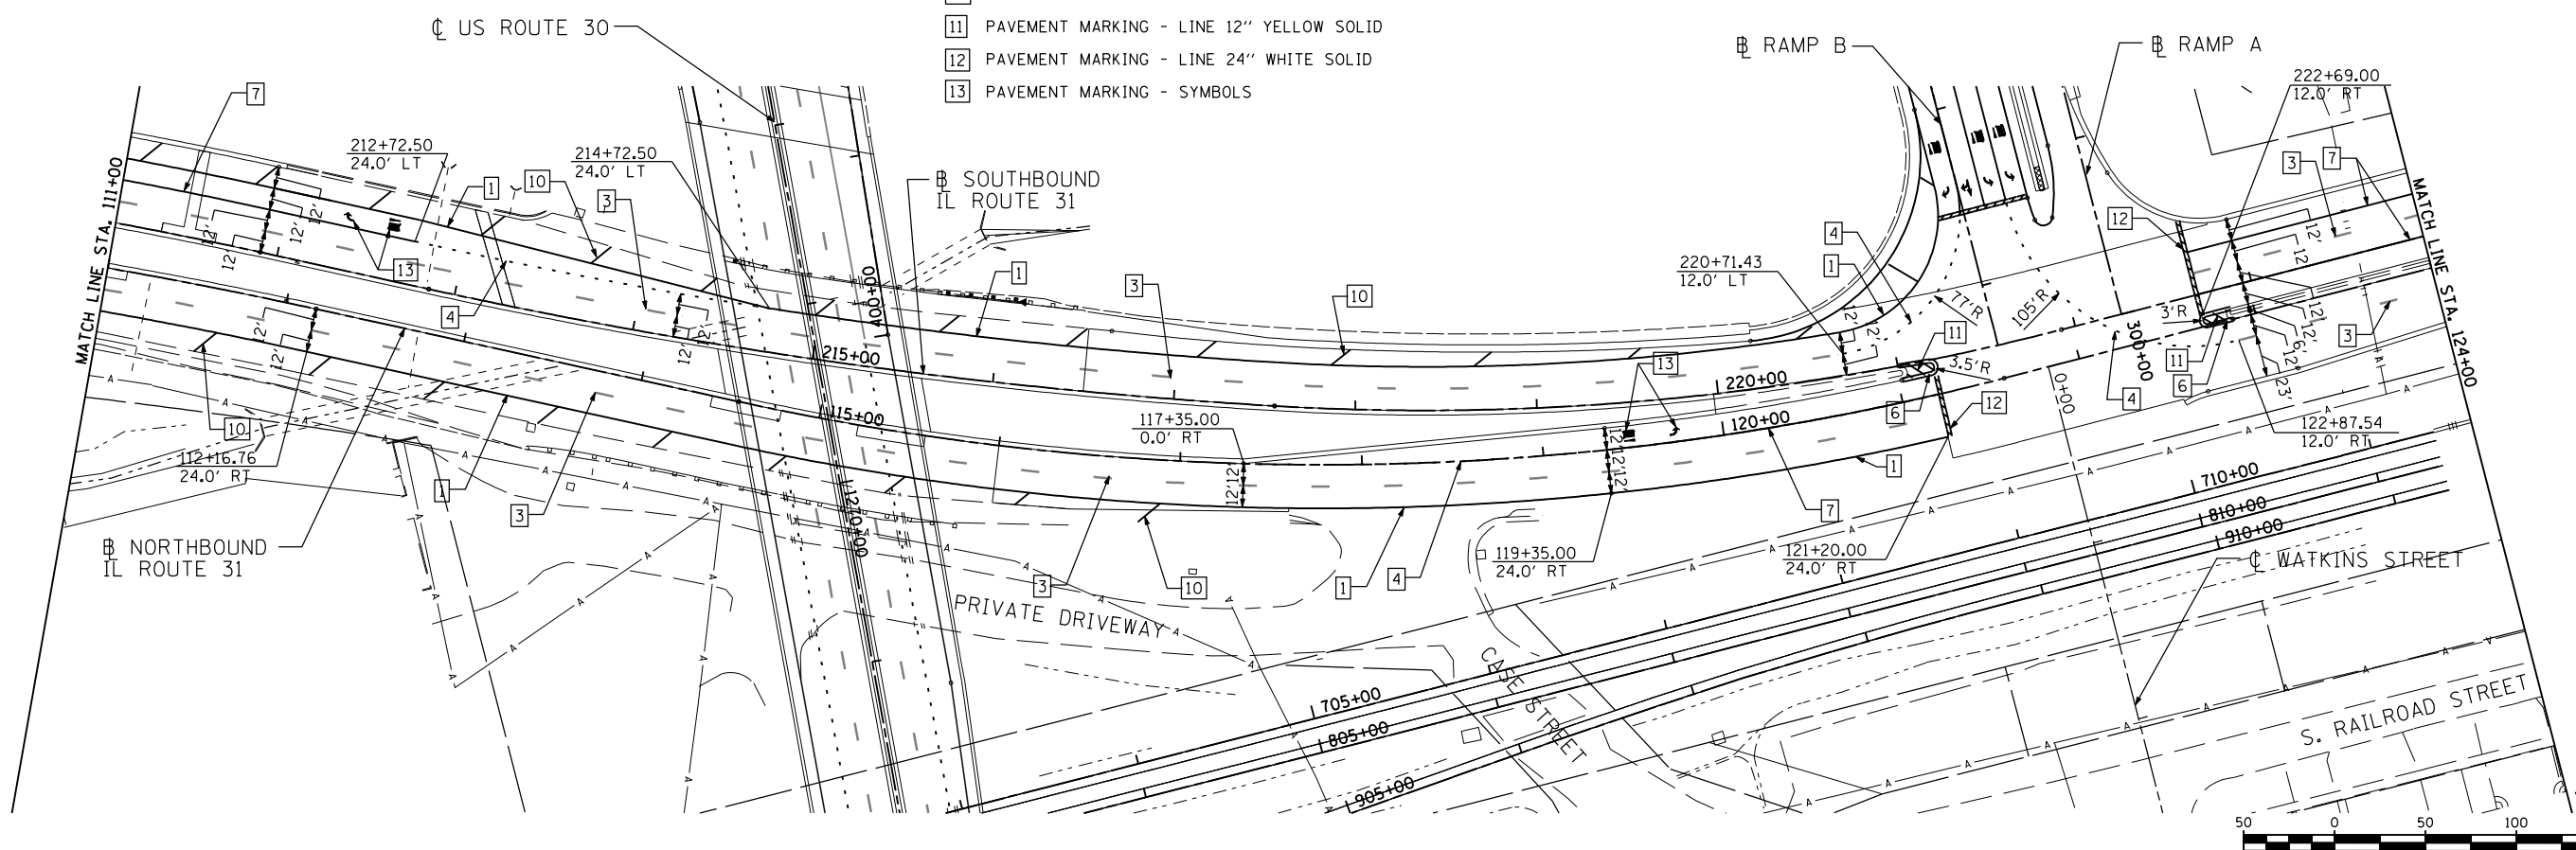

H:\Jobs\2010\20100303\CAD\1\stre\vdgn\00\0160133-sht+pmk-03-2.dgn
 6/15/2012 5:55:05 PM

USER NAME = 1654	DESIGNED - JWB	REVISED -
	DRAWN - JWB	REVISED -
PLOT SCALE = 100.0000' / IN.	CHECKED - RS	REVISED -
PLOT DATE = 6/15/2012	DATE - 06/15/2012	REVISED -

**STATE OF ILLINOIS
DEPARTMENT OF TRANSPORTATION**

**U.S. ROUTE 30 AT IL ROUTE 31
PAVEMENT MARKING PLAN - IL ROUTE 31**

SCALE: 1"=50' SHEET NO. -- STA. 100+00 TO STA. 124+00

F.A.P. RTE.	SECTION	COUNTY	TOTAL SHEETS	SHEET NO.
349	(10 & 11 VB) R-3	-	507	161
* KANE AND KENDALL			CONTRACT NO. 60133	
ILLINOIS FED. AID PROJECT				