



TEMPORARY SERVICE INSTALLATION
 FOR U.S. RTE. 30 AT EB & WB RAMPS
 TEMPORARY SIGNAL INSTALLATION
 STA. 608+27 (RAMP D)
 37' RT.

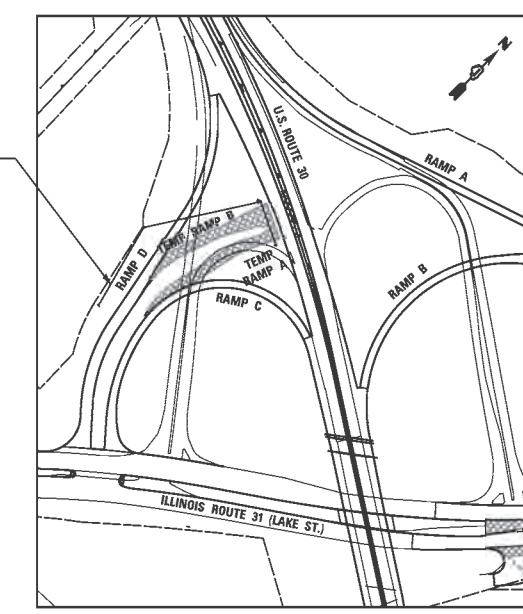

LOCATION MAP
 SCALE: 1" = 200'

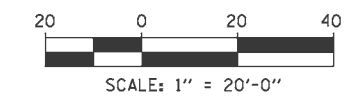

FILE NAME =	USER NAME = *USER*	DESIGNED - KMM	REVISED -
K:\Projects\090064\Design\Sheet Files\DI0133RWAus30temp3.dgn		DRAWN - LV	REVISED -
		CHECKED - JDH	REVISED -
		DATE - 5/11/2012	REVISED -

**STATE OF ILLINOIS
 DEPARTMENT OF TRANSPORTATION**

**TEMPORARY SERVICE INSTALLATION
 US ROUTE 30 AT ILL. RTE. 31 EB & WB RAMPS**

SCALE: 1"=20' SHEET NO. OF SHEETS STA. 185+00 TO STA. 215+00

F.A. RTE.	SECTION	COUNTY	TOTAL SHEETS	SHEET NO.
349	(10 & 11 VB) R-3		507	186
KANE AND KENDALL			CONTRACT NO. 60133	
ILLINOIS FED. AID PROJECT				

TS-22