


CROSS SECTION, UNITS 1 & 2

WEST BOUND
(Looking East)

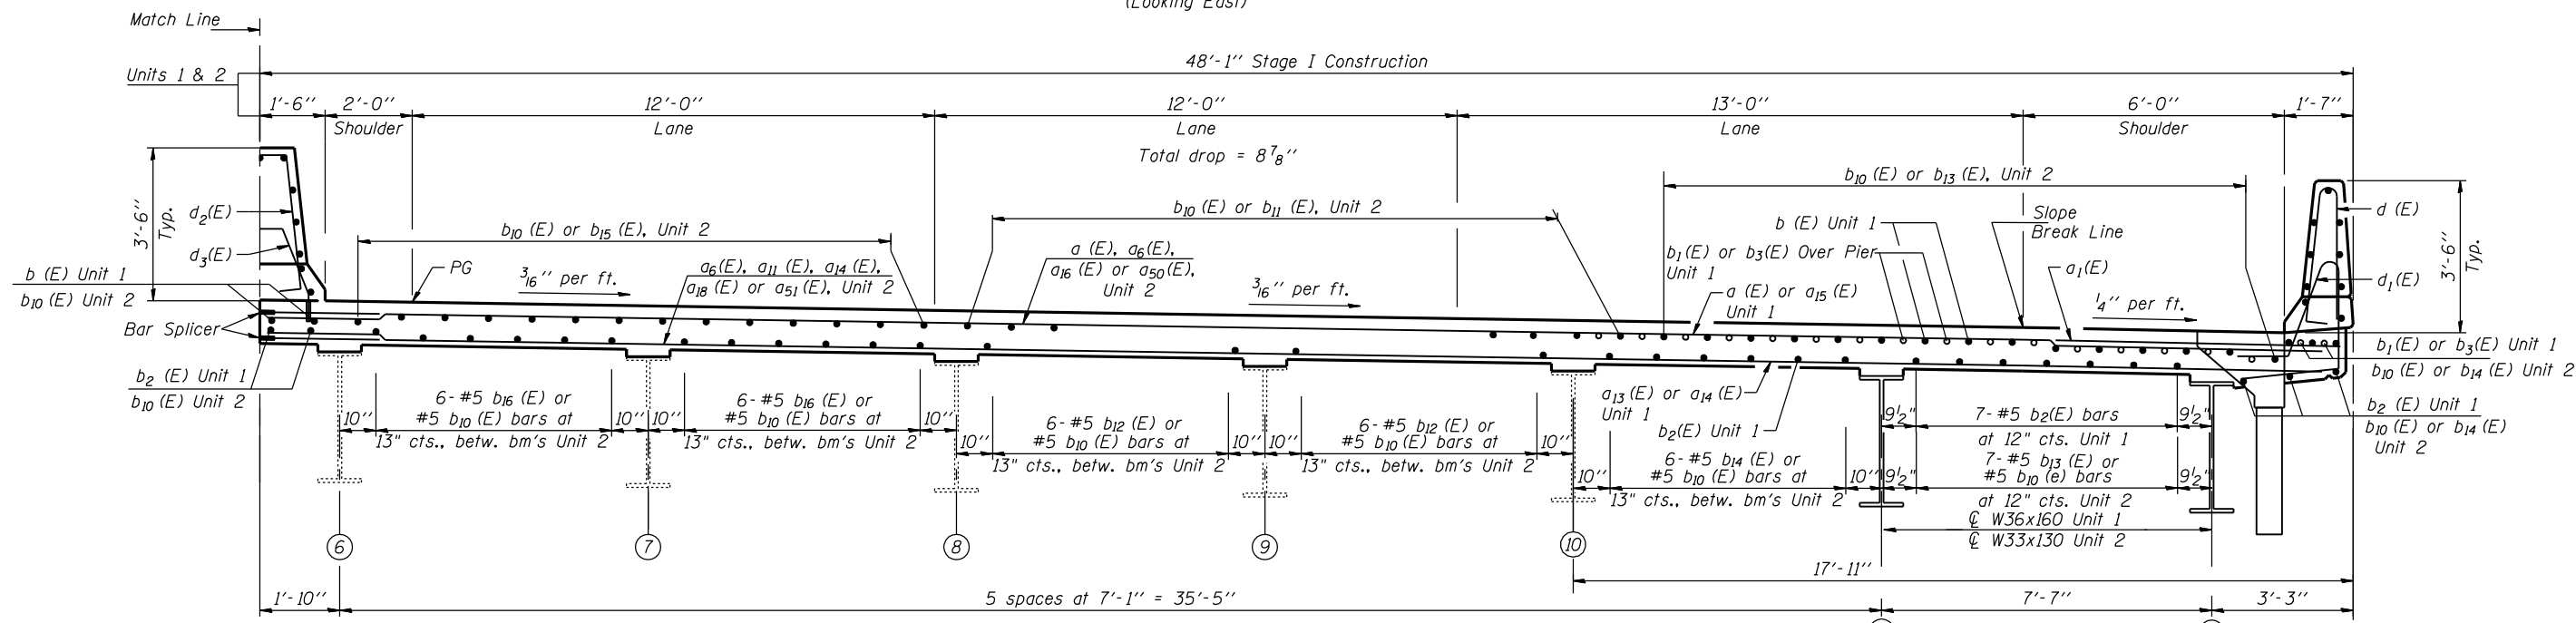

CROSS SECTION, UNITS 1 & 2

EAST BOUND
(Looking East)

NOTES

1. See Sheets S34 thru S36 for deck details, parapet reinforcement, and Bill of Material.
2. See Sheets S4 and S5 for Construction Staging.
3. Cut longitudinal reinforcement to clear drainage scuppers.

P:\1052200\20103003\cadd\structural\dm\045-0039_find\00.D1610133-e029-deck-sect1.dgn
 6/14/2012 6:06:25 PM



USER NAME =	DESIGNED - R.K.-Z. 6/15/2012	REVISED -
	CHECKED - E.E.J. 6/15/2012	REVISED -
PLOT SCALE =	DRAWN - R.K.-Z. 6/15/2012	REVISED -
PLOT DATE =	CHECKED - E.E.J. 6/15/2012	REVISED -

STATE OF ILLINOIS
DEPARTMENT OF TRANSPORTATION

DECK CROSS SECTION UNITS 1 & 2
STRUCTURE NO. 045-0039

SHEET NO. S29 OF 116 SHEETS

F.A.P. RTE.	SECTION	COUNTY	TOTAL SHEETS	SHEET NO.
349	(10 & 11VB) R-3	KANE	507	250
CONTRACT NO. 60133				
ILLINOIS FED. AID PROJECT				