


**SECTION C-C**

**NOTES**


1. See Sheets S39 & S41 for approach slab, parapet reinforcement, and Bill of Material.
2. See Sheets S4 & S5 for Construction Staging.
3. Core and set #5 d7(E) bar according to Article 509.06 of the Standard Specifications. Cored holes shall be roughened or scored per manufacturer's recommendations. Maximum depth shall not exceed 6".

\*\*\* Cost included with Concrete Superstructure.

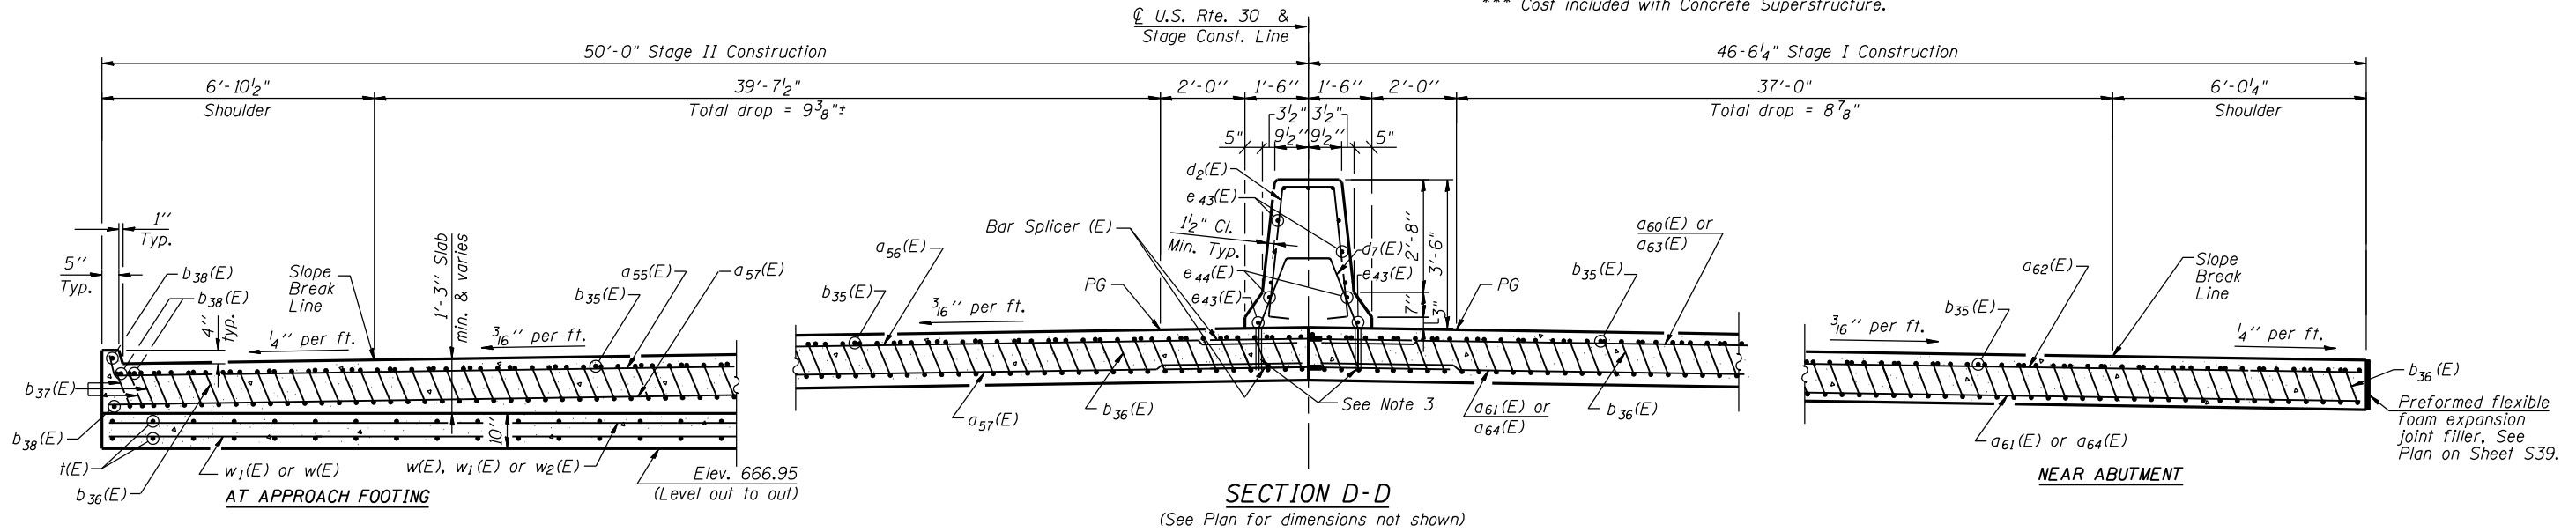

**SECTION D-D**

(See Plan for dimensions not shown)

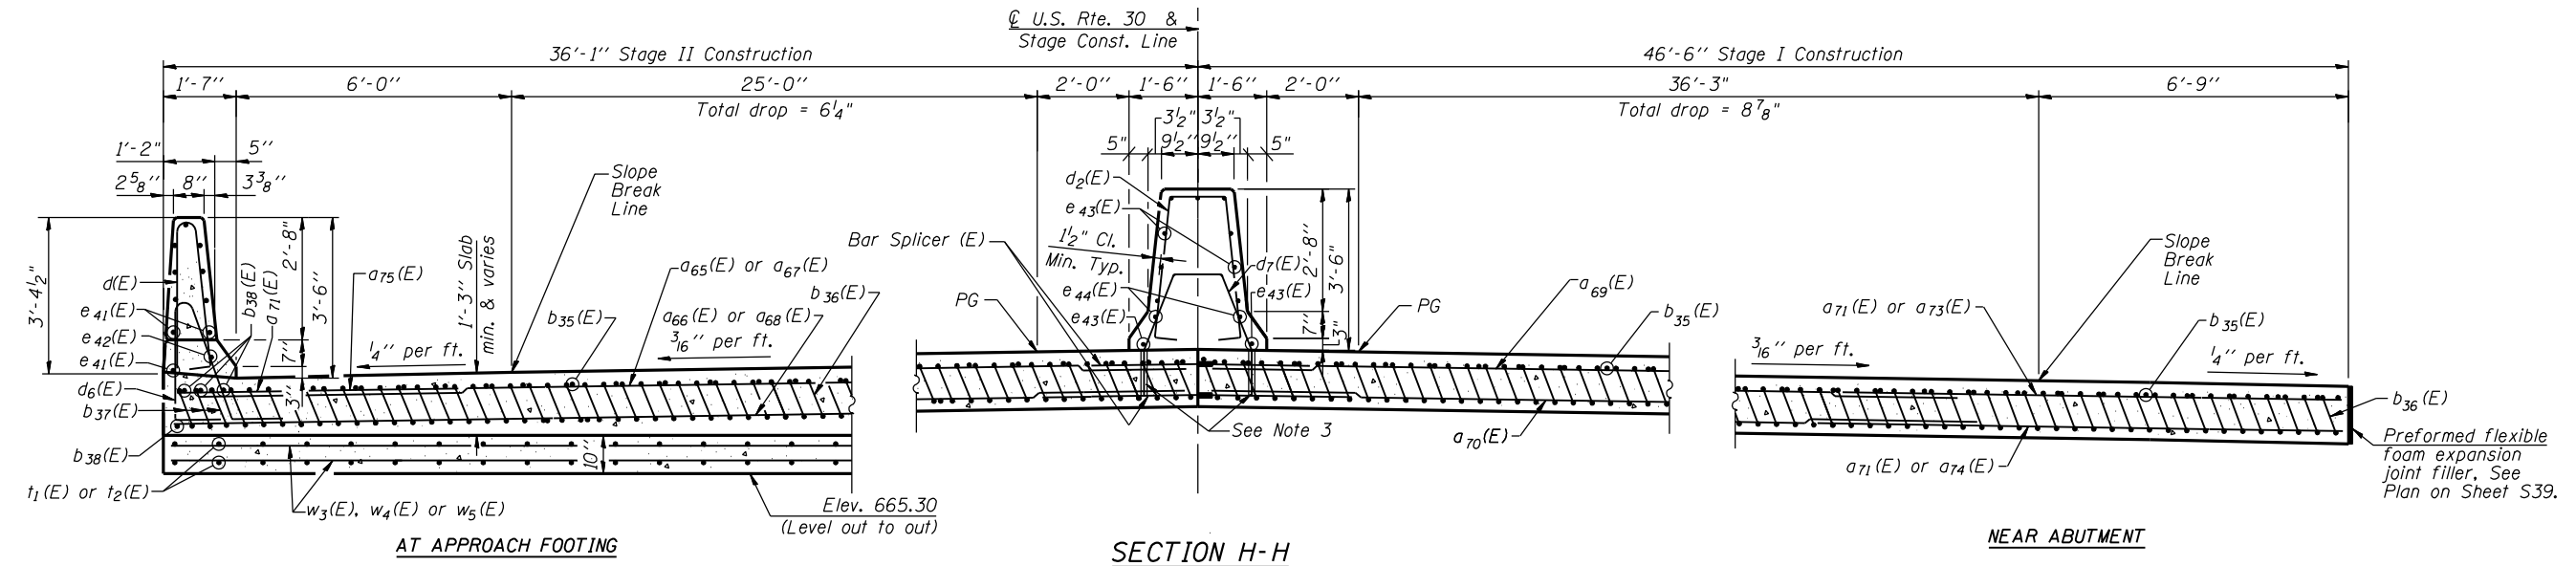

**SECTION H-H**

(See Plan for dimensions not shown)

P:\10522010\20103003\cadd\structural\045-0039\_fina\00.D160133-e040-appr-det1.dgn  
 6/14/2012 6:07:44 PM



USER NAME =	DESIGNED - R.K.-Z. 6/15/2012	REVISED -
PLOT SCALE =	CHECKED - E.E.J. 6/15/2012	REVISED -
PLOT DATE =	DRAWN - R.K.-Z. 6/15/2012	REVISED -
	CHECKED - E.E.J. 6/15/2012	REVISED -

**STATE OF ILLINOIS  
DEPARTMENT OF TRANSPORTATION**

**BRIDGE APPROACH SLAB DETAILS I  
STRUCTURE NO. 045-0039**

SHEET NO. S40 OF 116 SHEETS

F.A.P. RTE.	SECTION	COUNTY	TOTAL SHEETS	SHEET NO.
349	(10 & 11VB) R-3	KANE	507	261
CONTRACT NO. 60133				

ILLINOIS FED. AID PROJECT