



BEAM ELEVATION - BEAMS 1 THRU 10 AT UNIT #1

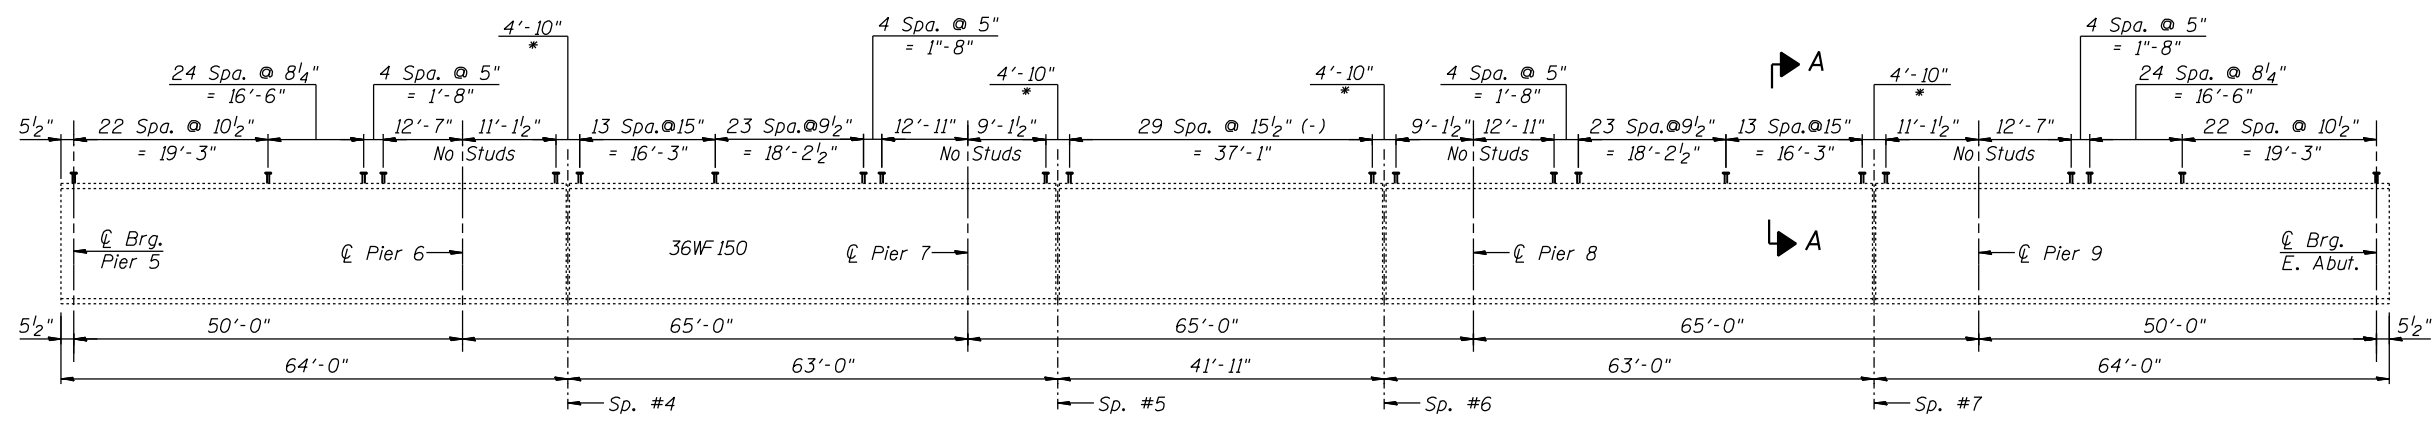

BEAM ELEVATION - BEAMS 1 THRU 10 AT UNIT #3

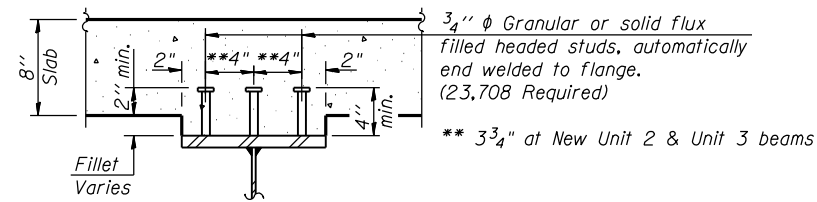

SECTION A-A

NOTES

1. Work this sheet with sheets S42 thru S44 and 46 thru S50.
2. *For studs at field splices see Splice Details on Sheet S47.

P:\1052010\20103003\cad\structural\dm\045-0039.fina\00.D160133-e045-exist-bm-elev.dgn
 6/14/2012 6:07:34 PM

GRÄEF
 8501 W. Higgins Road, Suite 280
 Chicago, Illinois 60631; (773) 399-0112

USER NAME =	DESIGNED - J.Z. 6/15/2012	REVISED -
	CHECKED - E.E.J. 6/15/2012	REVISED -
PLOT SCALE =	DRAWN - E.E.J. 6/15/2012	REVISED -
PLOT DATE =	CHECKED - J.Z. 6/15/2012	REVISED -

STATE OF ILLINOIS
 DEPARTMENT OF TRANSPORTATION

EXISTING BEAM ELEVATIONS
 STRUCTURE NO. 045-0039

SHEET NO. S45 OF 116 SHEETS

F.A.P. RTE.	SECTION	COUNTY	TOTAL SHEETS	SHEET NO.
349	(10 & 11VB) R-3	KANE	507	266
CONTRACT NO. 60133				
ILLINOIS FED. AID PROJECT				