


DATE	
BY	
SURVEYED	
PLOTTED	
TEMPLATE	
AREAS	
CHECKED	
FINAL SURVEY	
NOTE BOOK	
NO.	

DATE	
BY	
SURVEYED	
PLOTTED	
TEMPLATE	
AREAS	
CHECKED	
ORIGINAL SURVEY	
NOTE BOOK	
NO.	

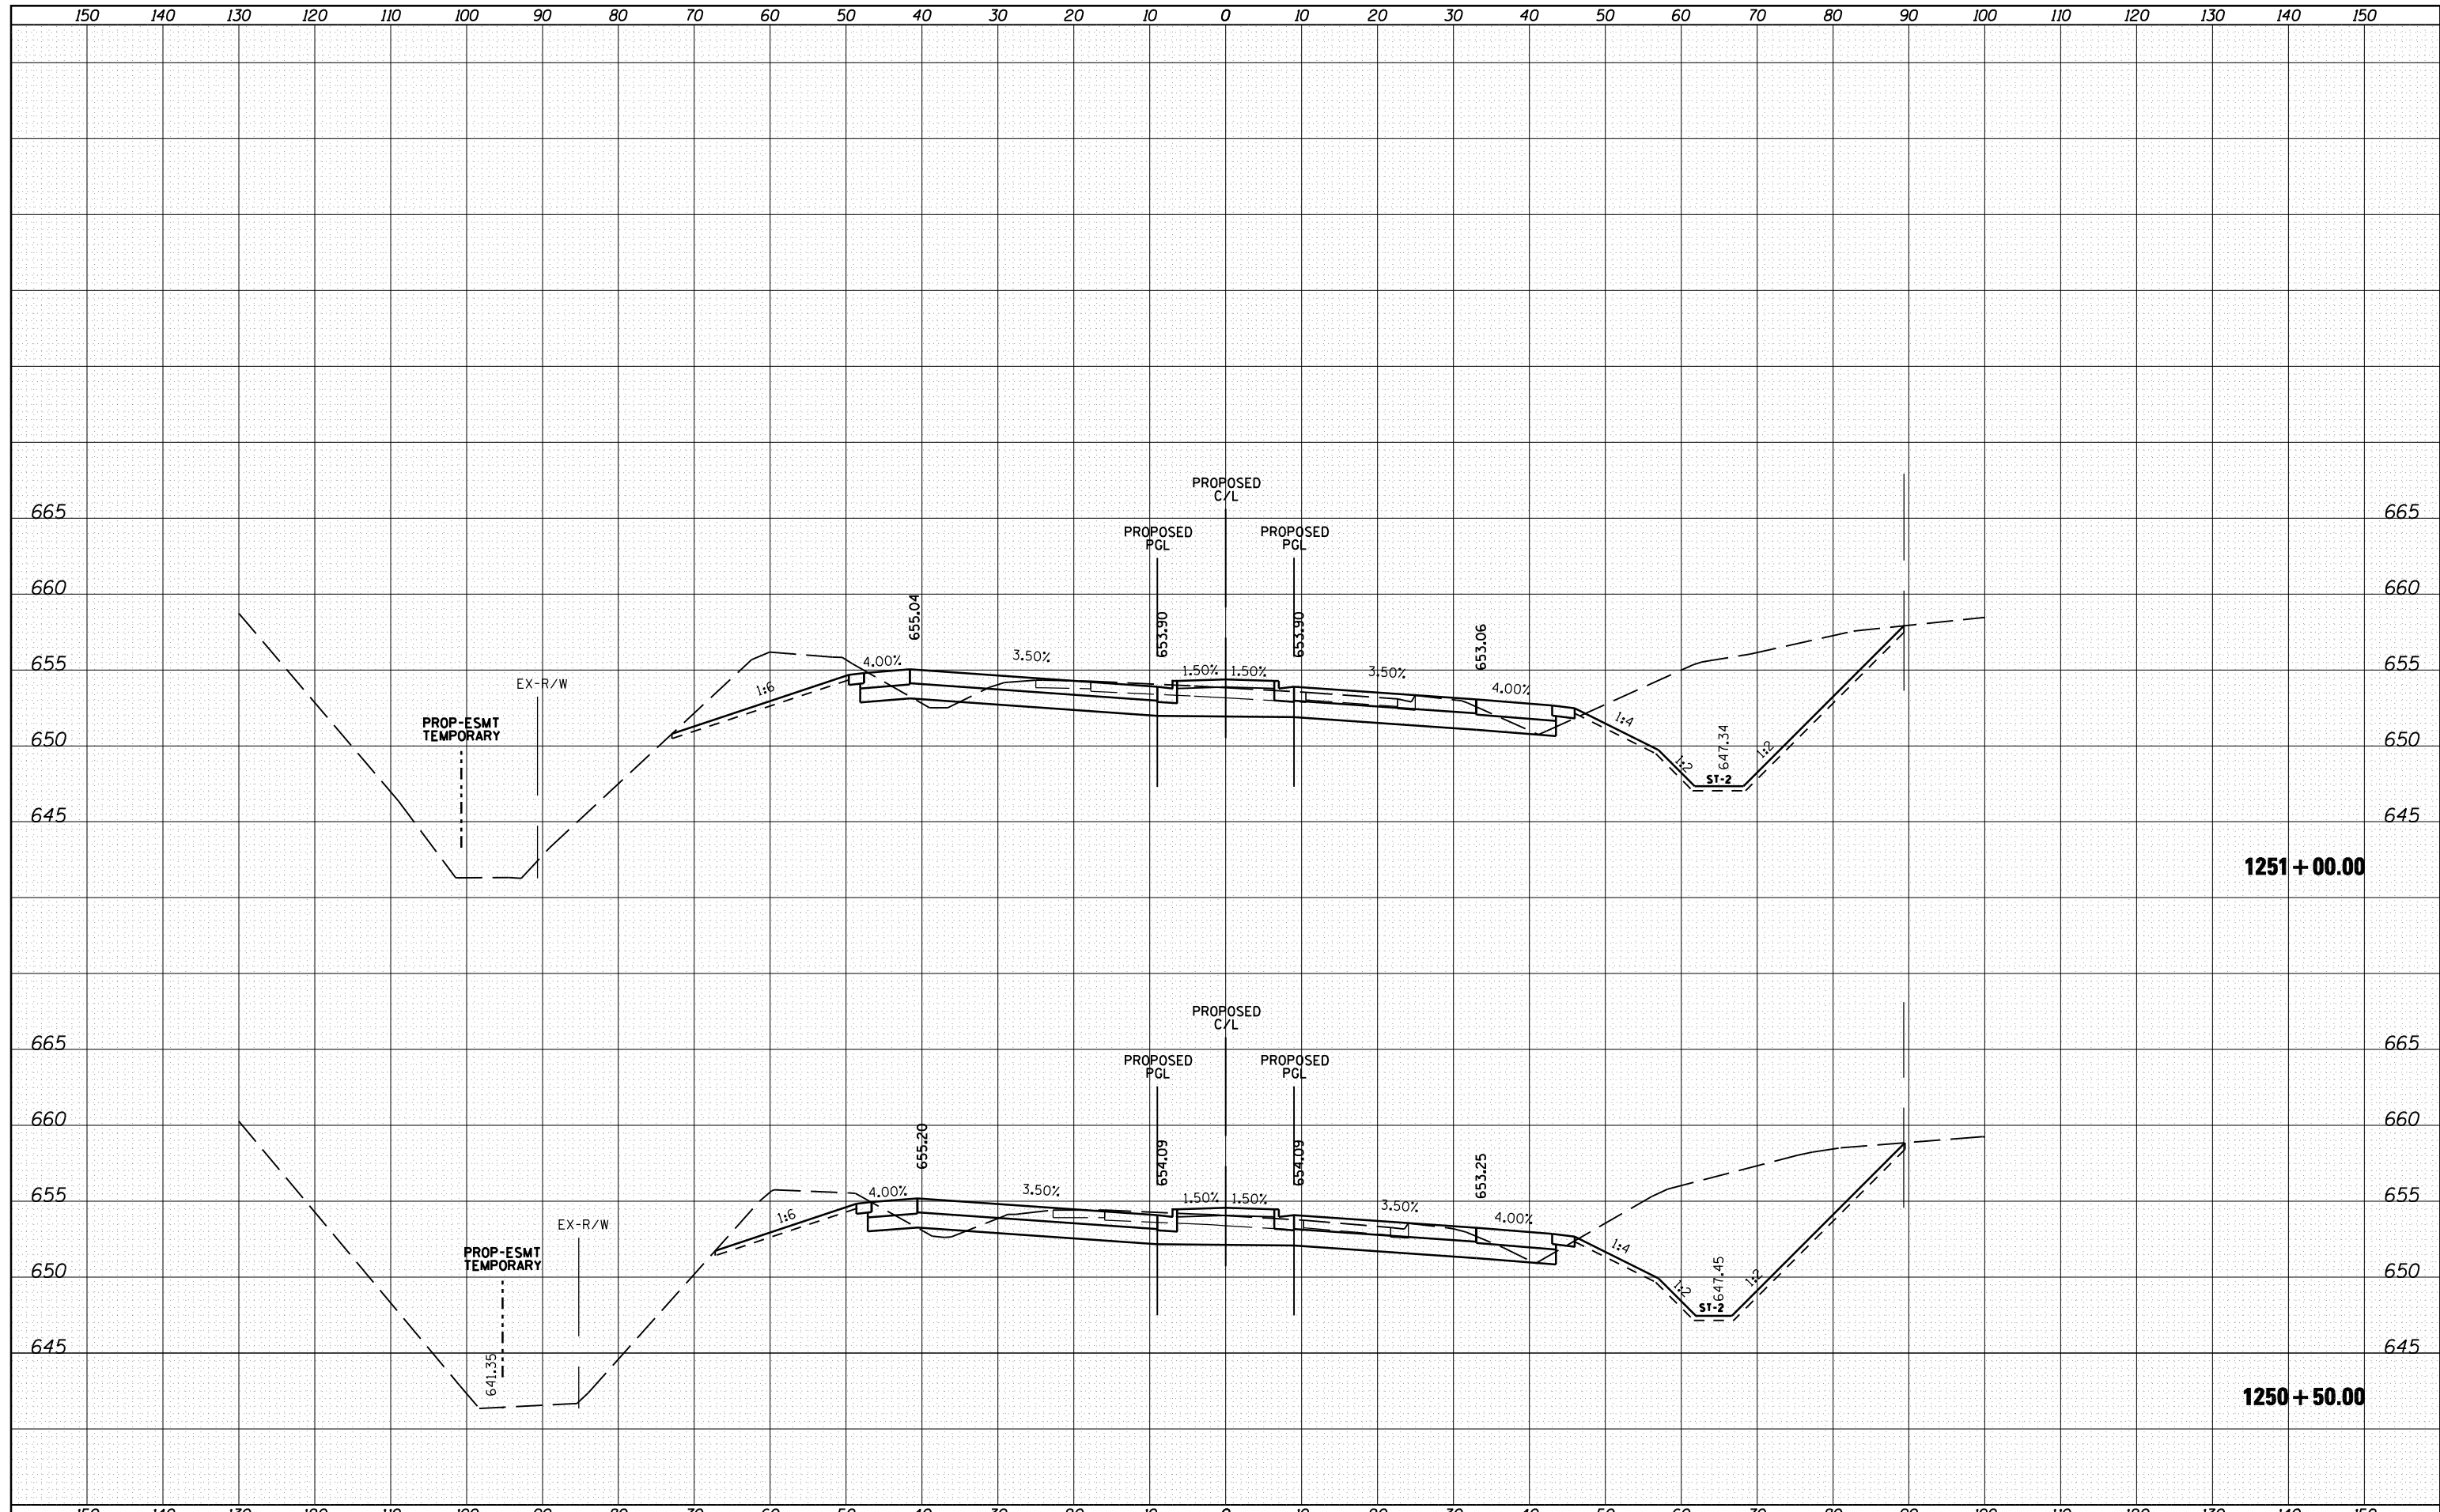

FILE NAME = h:\jobs\2010\20103003\cod\site\dgn\refs\US-30.D  
 USER NAME = 1654  
 PLOT SCALE = 20.0000' / IN.  
 PLOT DATE = 5/16/2012

DESIGNED - NGS  
 DRAWN - NGS  
 CHECKED - RS  
 DATE - 05/11/2012

REVISED -  
 REVISED -  
 REVISED -  
 REVISED -

**STATE OF ILLINOIS  
 DEPARTMENT OF TRANSPORTATION**

**U.S. ROUTE 30 AT IL ROUTE 31  
 CROSS SECTIONS - U.S. ROUTE 30**  
 SCALE: SHEET NO. 16 OF 41 SHEETS STA. 1250+50.00 TO STA. 1251+00.00

F.A. RTE.	SECTION	COUNTY	TOTAL SHEETS	SHEET NO.
349	(10 & 11 VB) R-3	*	507	401
* KANE AND KENDALL			CONTRACT NO. 60133	
ILLINOIS FED. AID PROJECT				