


DATE	
BY	
SURVEYED	
PLOTTED	
TEMPLATE	
AREAS	
CHECKED	
FINAL SURVEY	
NOTE BOOK	
NO.	

DATE	
BY	
SURVEYED	
PLOTTED	
TEMPLATE	
AREAS	
CHECKED	
ORIGINAL SURVEY	
NOTE BOOK	
NO.	

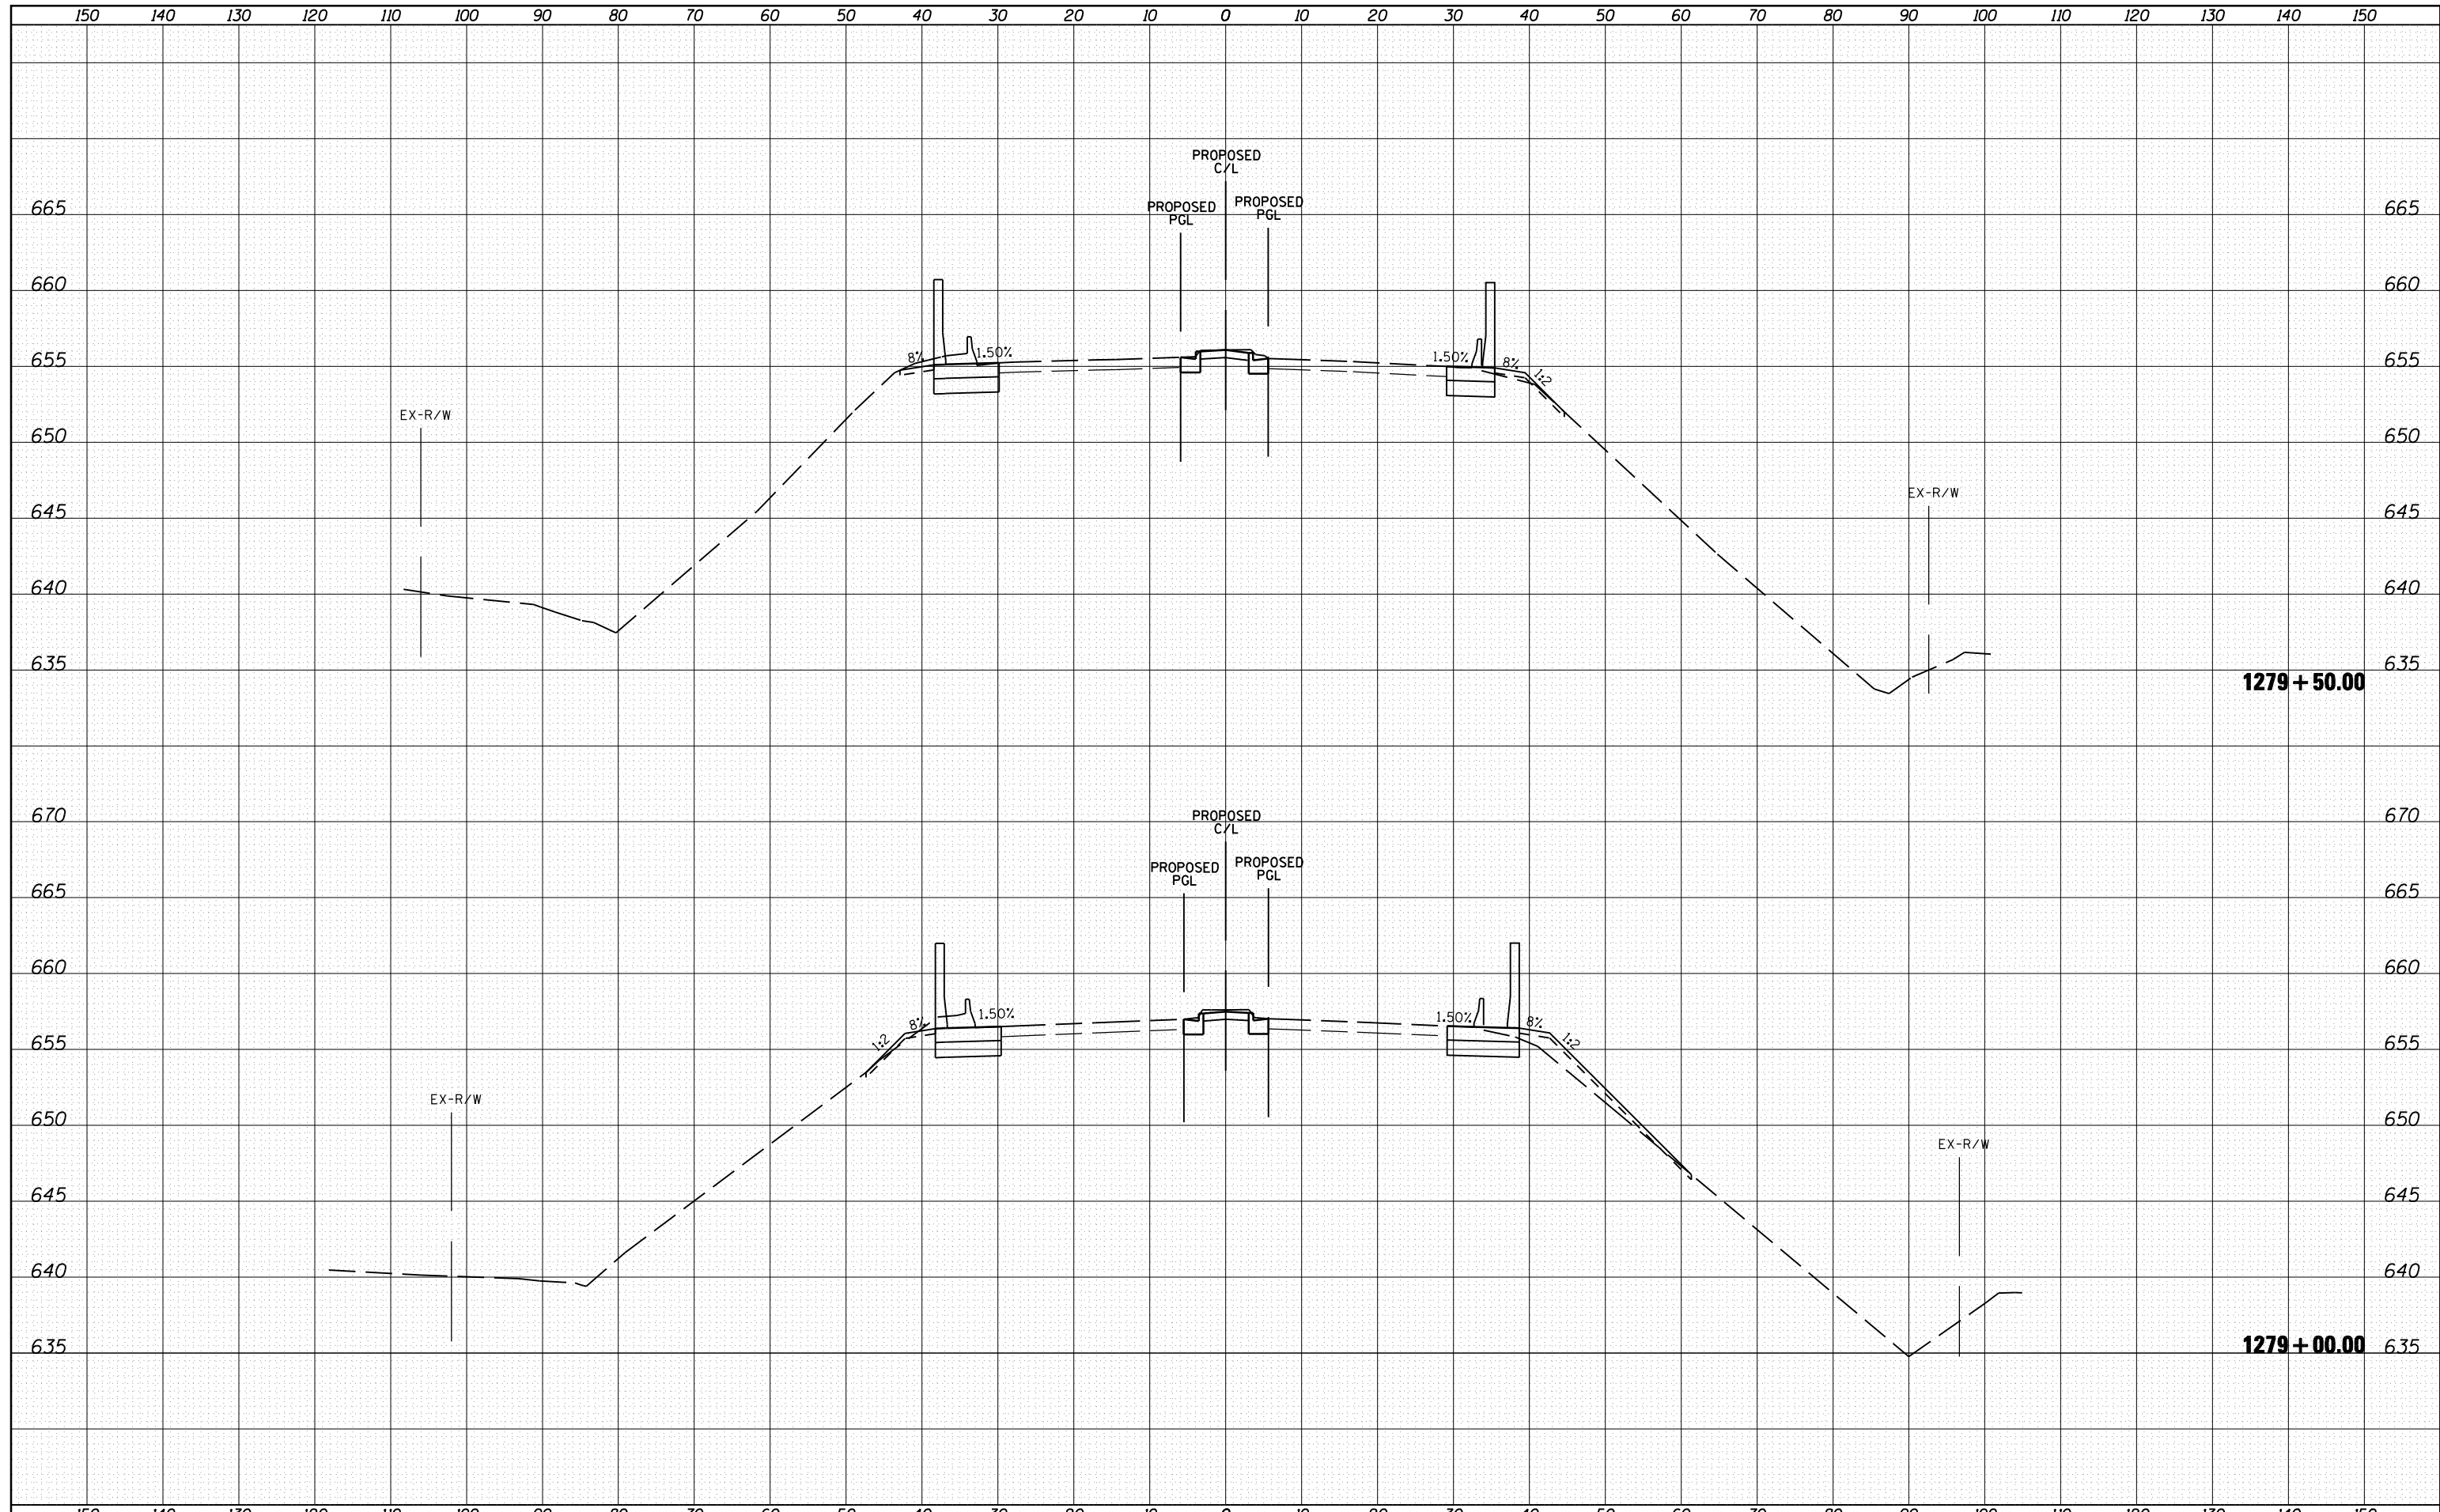

FILE NAME = h:\jobs\2010\20103003\cod\site\dgn\refs\US-30\60133-sht-US30-xsec.dgn

USER NAME = 1654
 DESIGNED - NGS
 DRAWN - NGS
 PLOT SCALE = 20.0000' / IN.
 PLOT DATE = 5/16/2012

REVISIED -
 REVISIED -
 REVISIED -
 REVISIED -

**STATE OF ILLINOIS
 DEPARTMENT OF TRANSPORTATION**

**U.S. ROUTE 30 AT IL ROUTE 31
 CROSS SECTIONS - U.S. ROUTE 30**

SCALE: SHEET NO. 41 OF 41 SHEETS STA. 1279+00.00 TO STA. 1279+50.00

F.A. RTE.	SECTION	COUNTY	TOTAL SHEETS	SHEET NO.
349	(10 & 11 VB) R-3	*	507	426
* KANE AND KENDALL			CONTRACT NO. 60133	
ILLINOIS FED. AID PROJECT				