


| | |
|--------------|--|
| DATE | |
| BY | |
| SURVEYED | |
| PLOTTED | |
| TEMPLATE | |
| AREAS | |
| CHECKED | |
| FINAL SURVEY | |
| NOTE BOOK | |
| NO. | |

| | |
|-----------------|--|
| DATE | |
| BY | |
| SURVEYED | |
| PLOTTED | |
| TEMPLATE | |
| AREAS | |
| CHECKED | |
| ORIGINAL SURVEY | |
| NOTE BOOK | |
| NO. | |

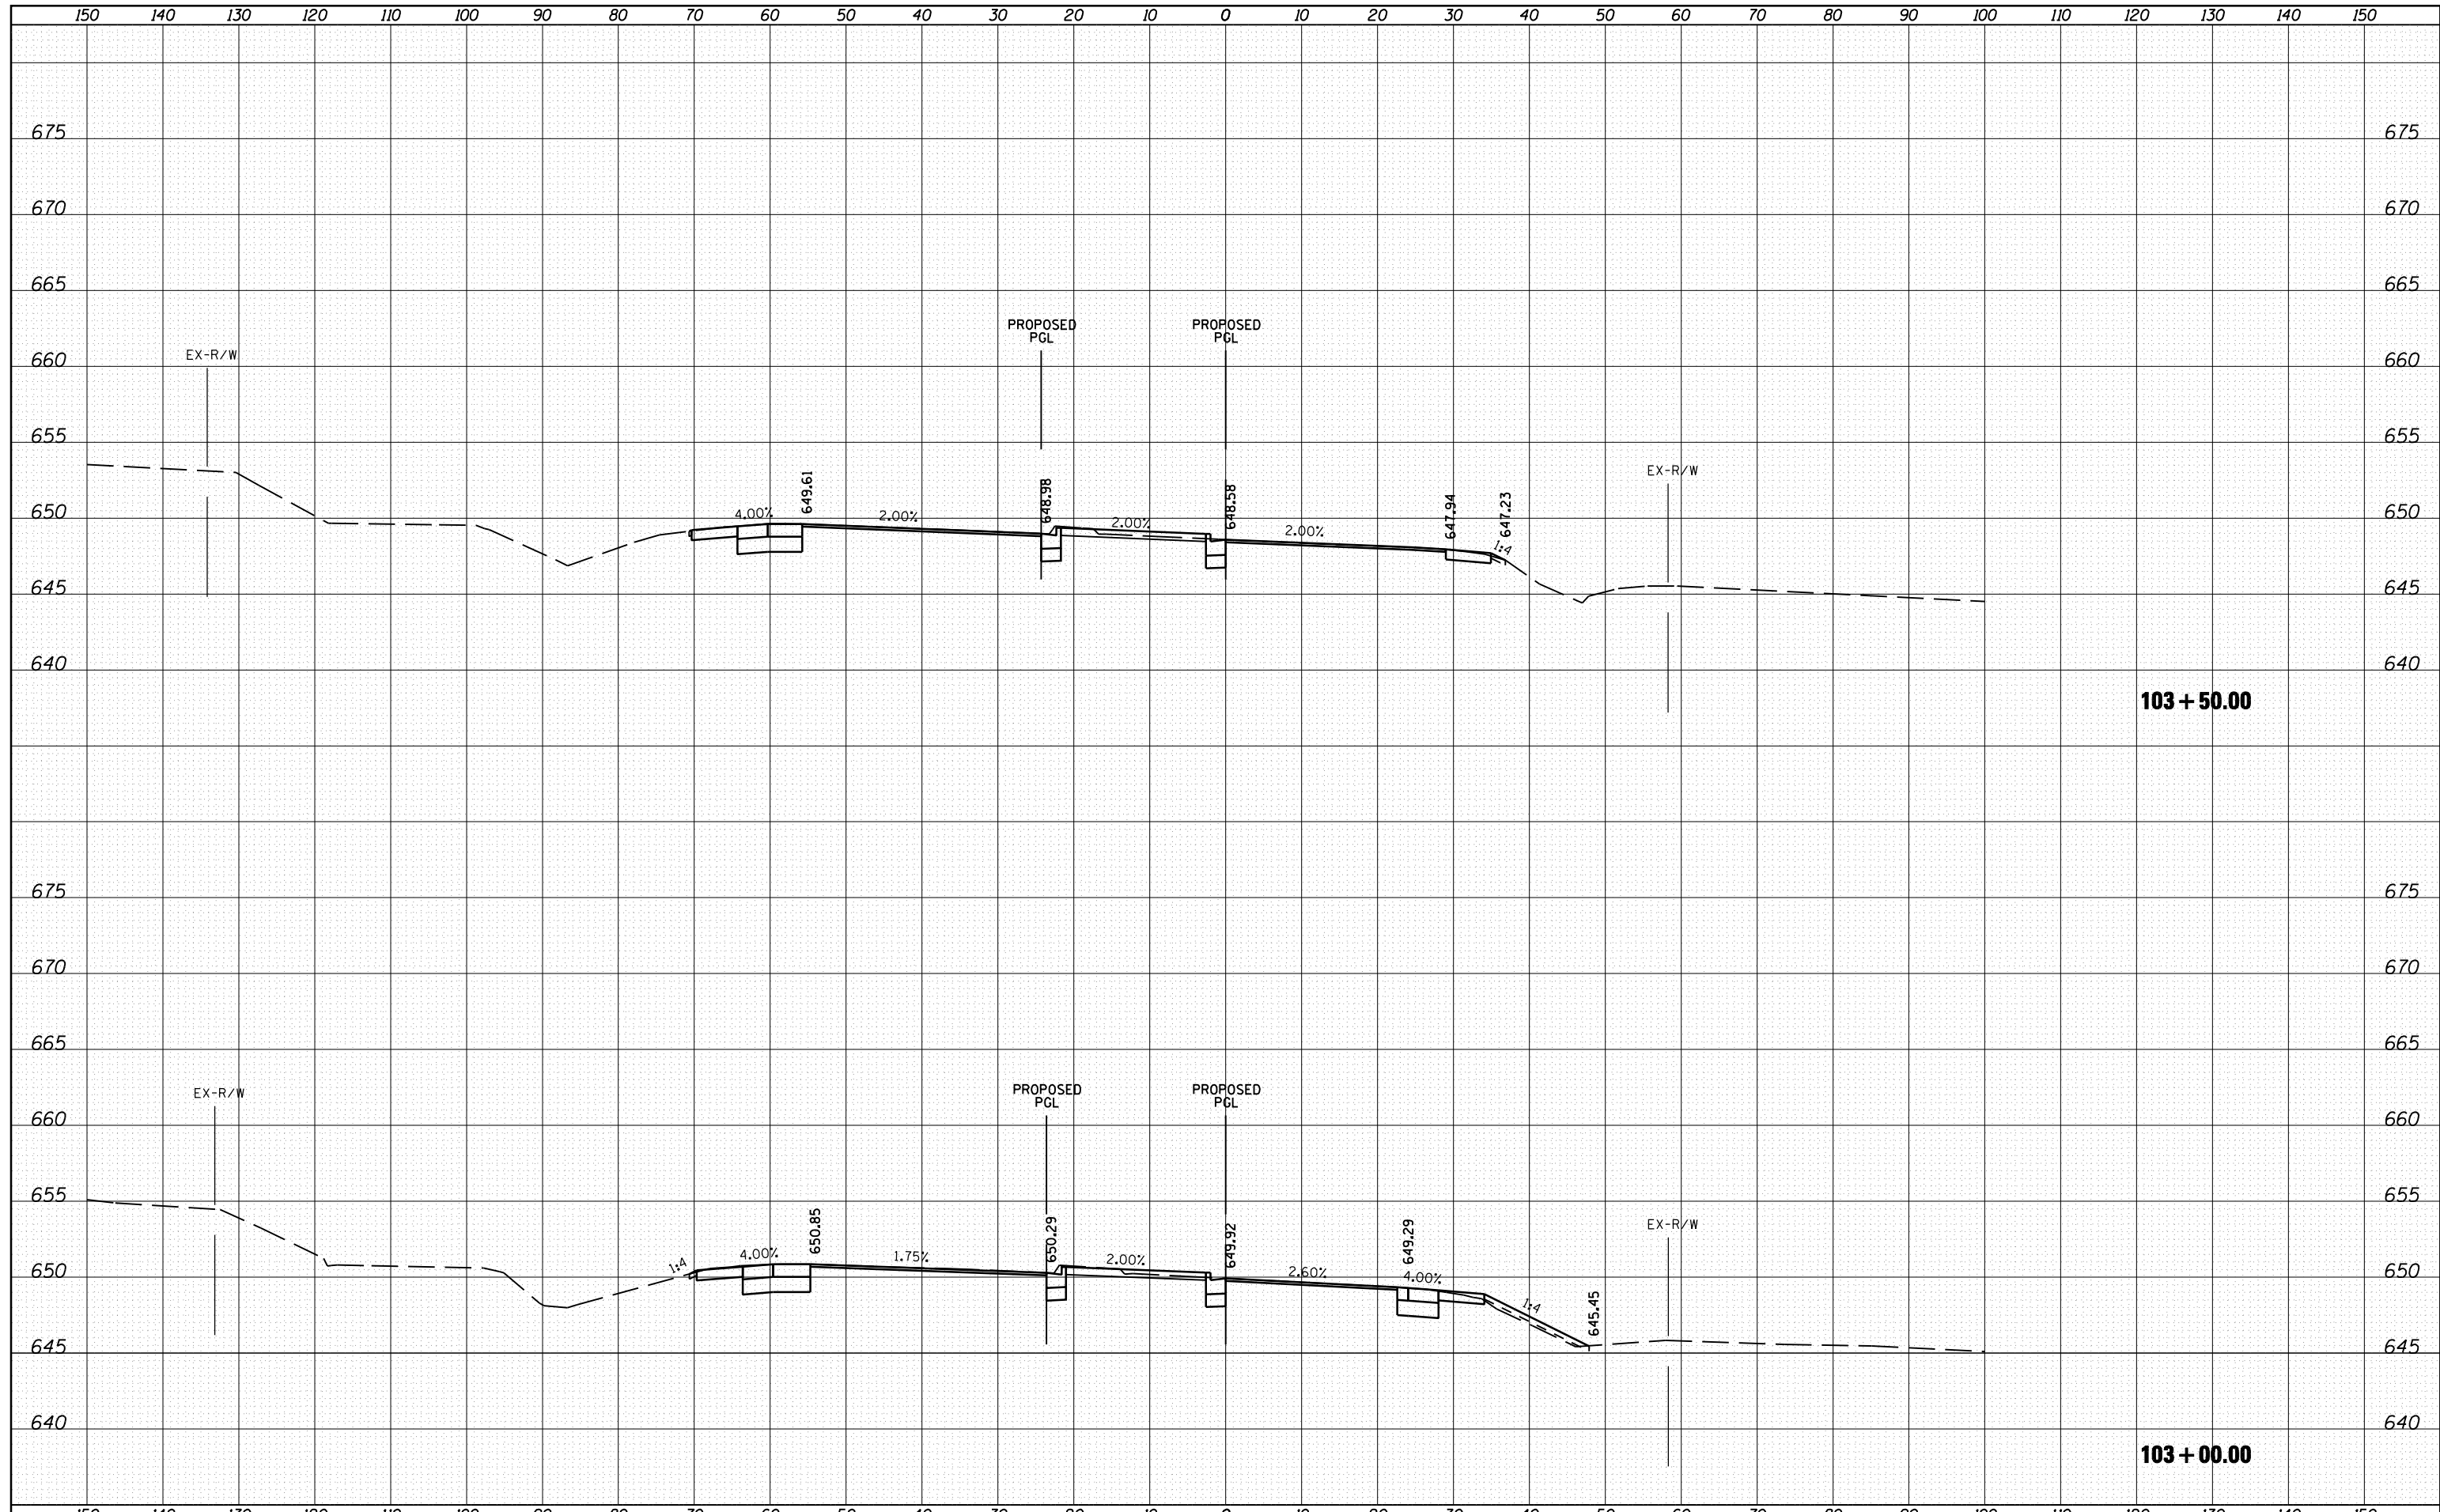

| | | | | | | | | | | |
|-----------------------------------------------------------------------------|------------------|-------------------|-----------|-----------------------------------------------------------------|----------------------------------------------------------------------------|---------------------------|------------------|----------------------------------|--------------|-----------|
| FILE NAME = | USER NAME = 1654 | DESIGNED - NGS | REVISED - | STATE OF ILLINOIS DEPARTMENT OF TRANSPORTATION | U.S. ROUTE 30 AT IL ROUTE 31 CROSS SECTIONS - IL ROUTE 31 | F.A. RTE. | SECTION | COUNTY | TOTAL SHEETS | SHEET NO. |
| ht:\jobs\2010\20103003\cod\site\dgn\refs\IL-31\10133-sh.t..IL31-xsec-NB.dgn | | DRAWN - NGS | REVISED - | | | 349 | (10 & 11 VB) R-3 | * | 507 | 432 |
| PLOT SCALE = 20.0000' / IN. | | CHECKED - RS | REVISED - | | | * KANE AND KENDALL | | CONTRACT NO. 60133 | | |
| PLOT DATE = 5/16/2012 | | DATE - 05/11/2012 | REVISED - | | | ILLINOIS FED. AID PROJECT | | | | |
| | | | | | SCALE: | SHEET NO. 6 OF 39 SHEETS | | STA. 103+00.00 TO STA. 103+50.00 | | |