


DATE	
BY	
FINAL SURVEY	SURVEYED
NOTE BOOK	PLOTTED
NO.	TEMPLATE
	AREAS CHECKED

DATE	
BY	
ORIGINAL SURVEY	SURVEYED
NOTE BOOK	PLOTTED
NO.	TEMPLATE
	AREAS CHECKED

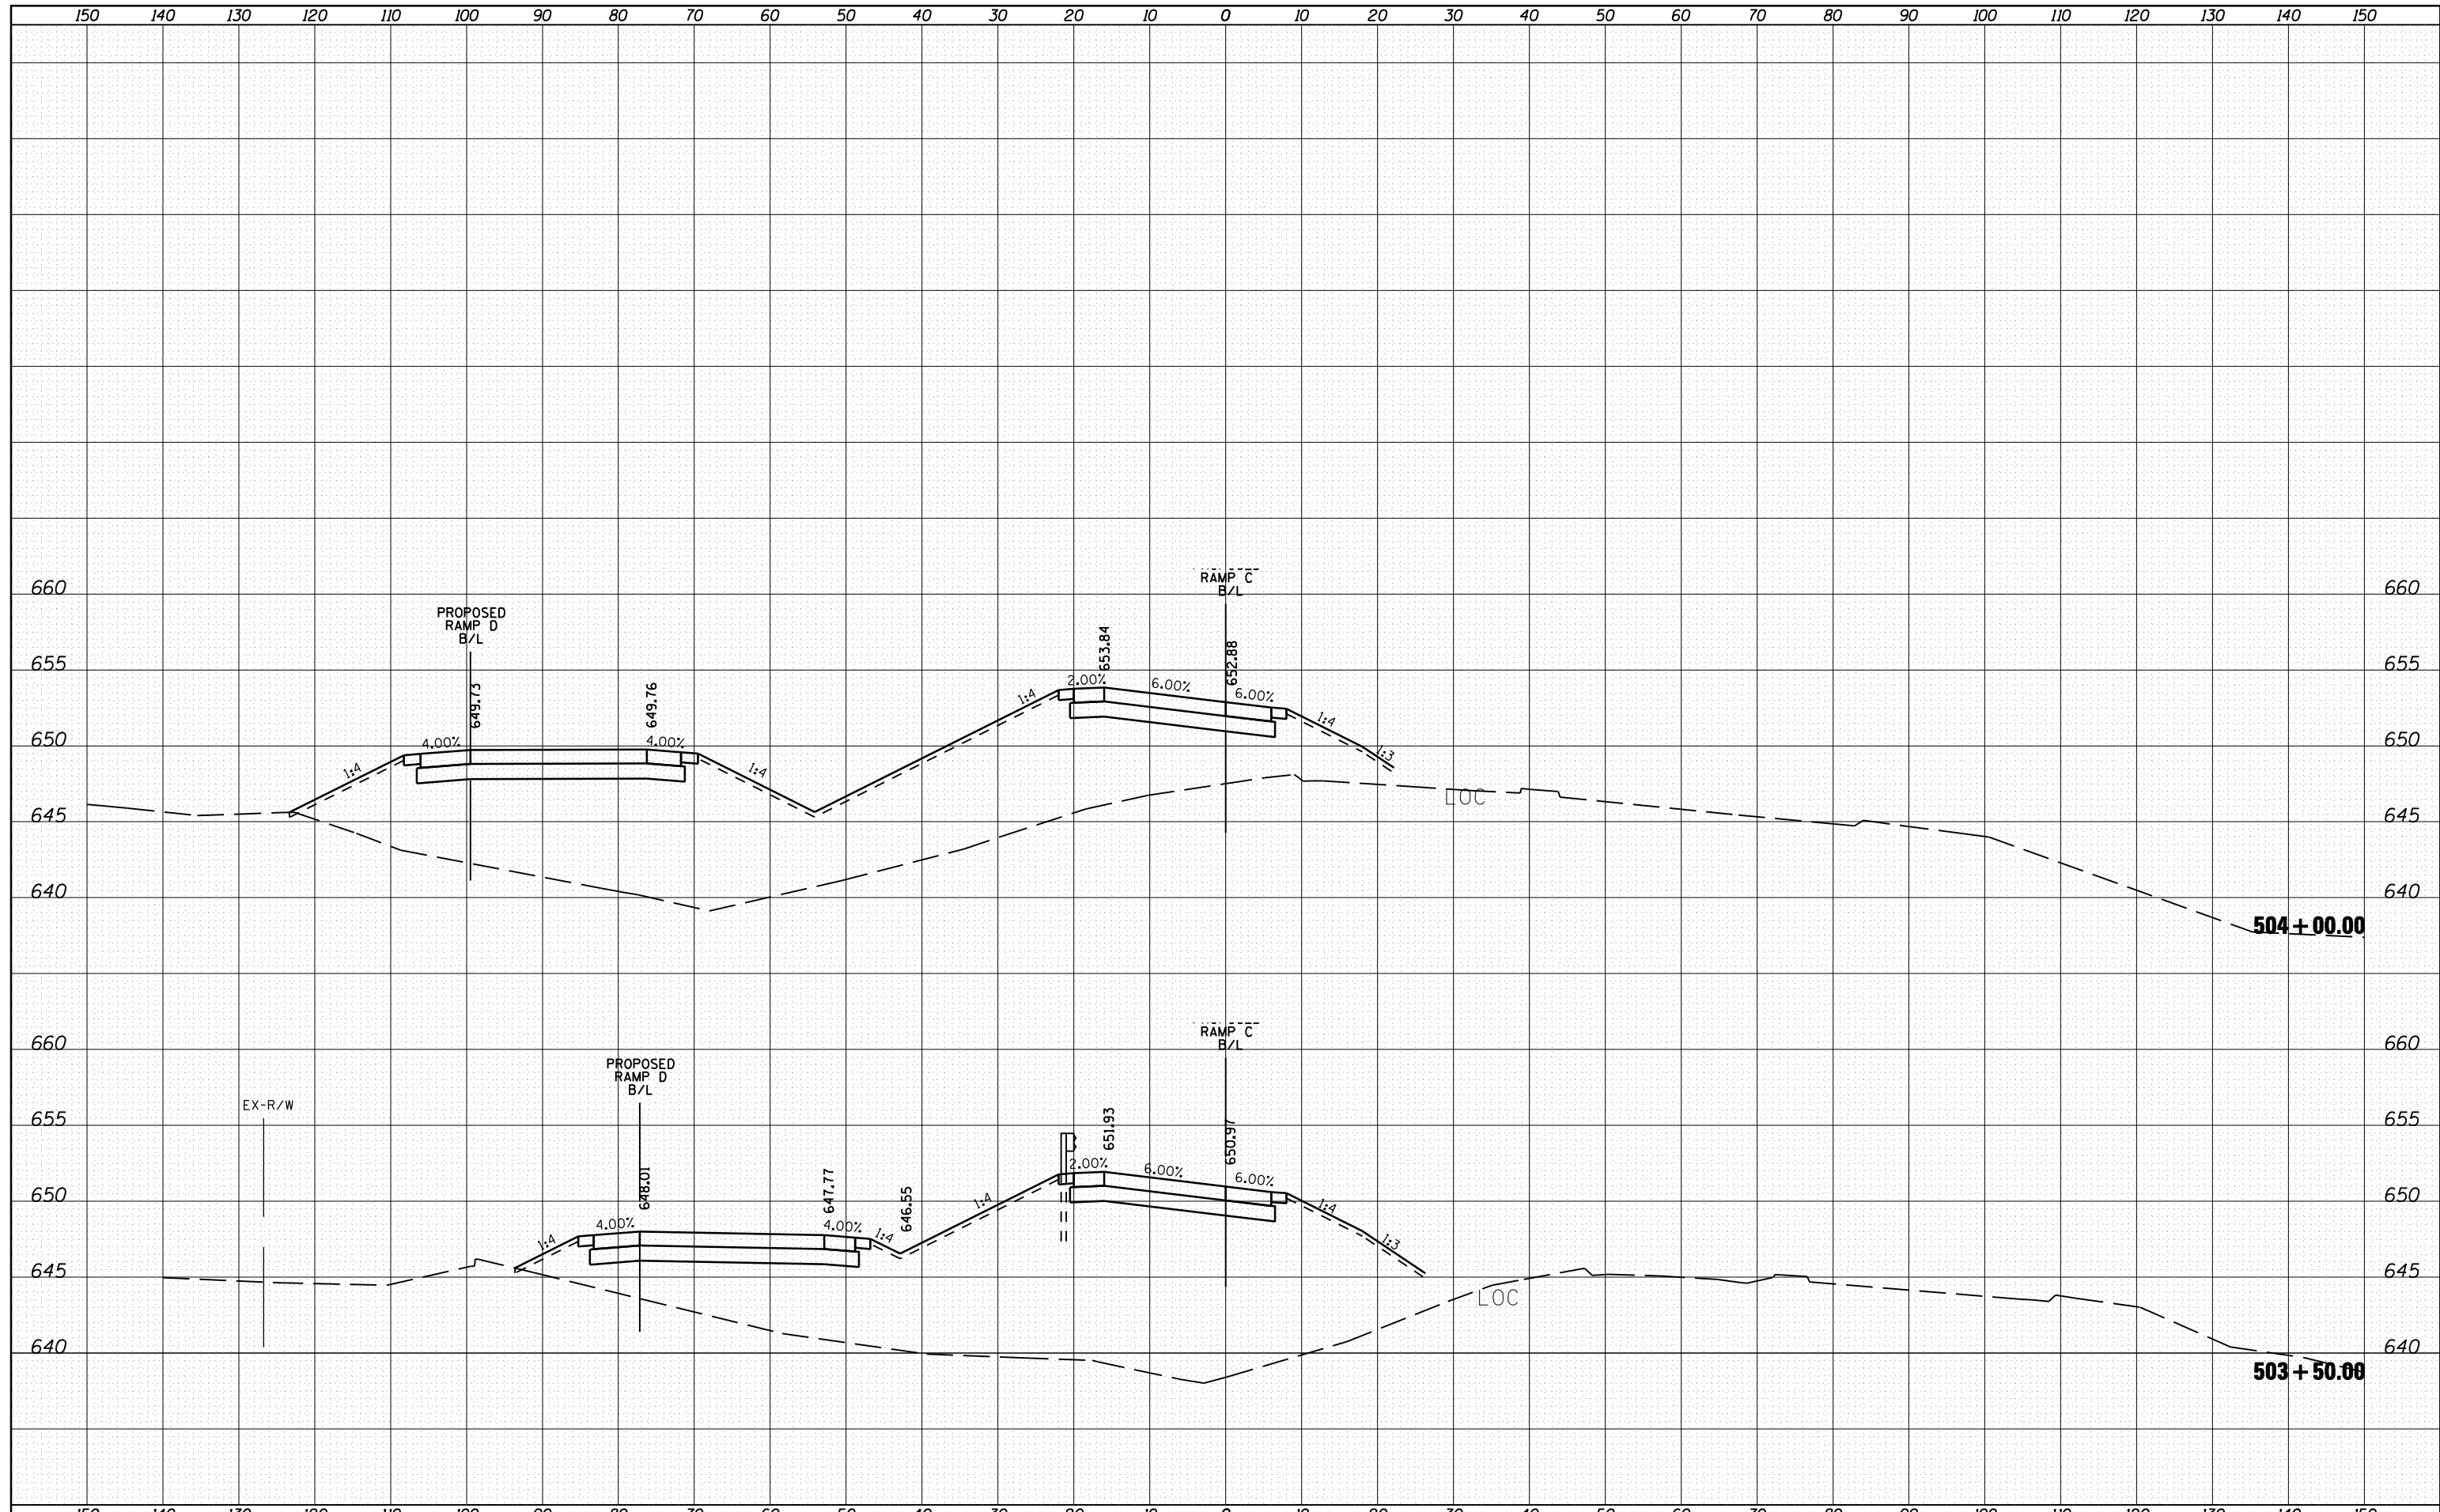

FILE NAME =	USER NAME = 1654	DESIGNED - NGS	REVISED -
ht:\jobs\2010\20103003\cod\site\dgn\refs\RampC-500\DI60133-sh1-RampC-500-xsec.dgn		DRAWN - NGS	REVISED -
		CHECKED - RS	REVISED -
		DATE - 05/11/2012	REVISED -

**STATE OF ILLINOIS
DEPARTMENT OF TRANSPORTATION**

**U.S. ROUTE 30 AT IL ROUTE 31
CROSS SECTIONS - RAMP C**

SCALE: SHEET NO. 3 OF 6 SHEETS STA. 503+50.00 TO STA. 504+00.00

F.A. RTE.	SECTION	COUNTY	TOTAL SHEETS	SHEET NO.
349	(10 & 11 VB) R-3	*	507	498
* KANE AND KENDALL			CONTRACT NO. 60133	
ILLINOIS FED. AID PROJECT				