


DATE	
BY	
SURVEYED	
PLOTTED	
TEMPLATE	
AREAS	
CHECKED	
FINAL SURVEY	
NOTE BOOK	
NO.	

DATE	
BY	
SURVEYED	
PLOTTED	
TEMPLATE	
AREAS	
CHECKED	
ORIGINAL SURVEY	
NOTE BOOK	
NO.	

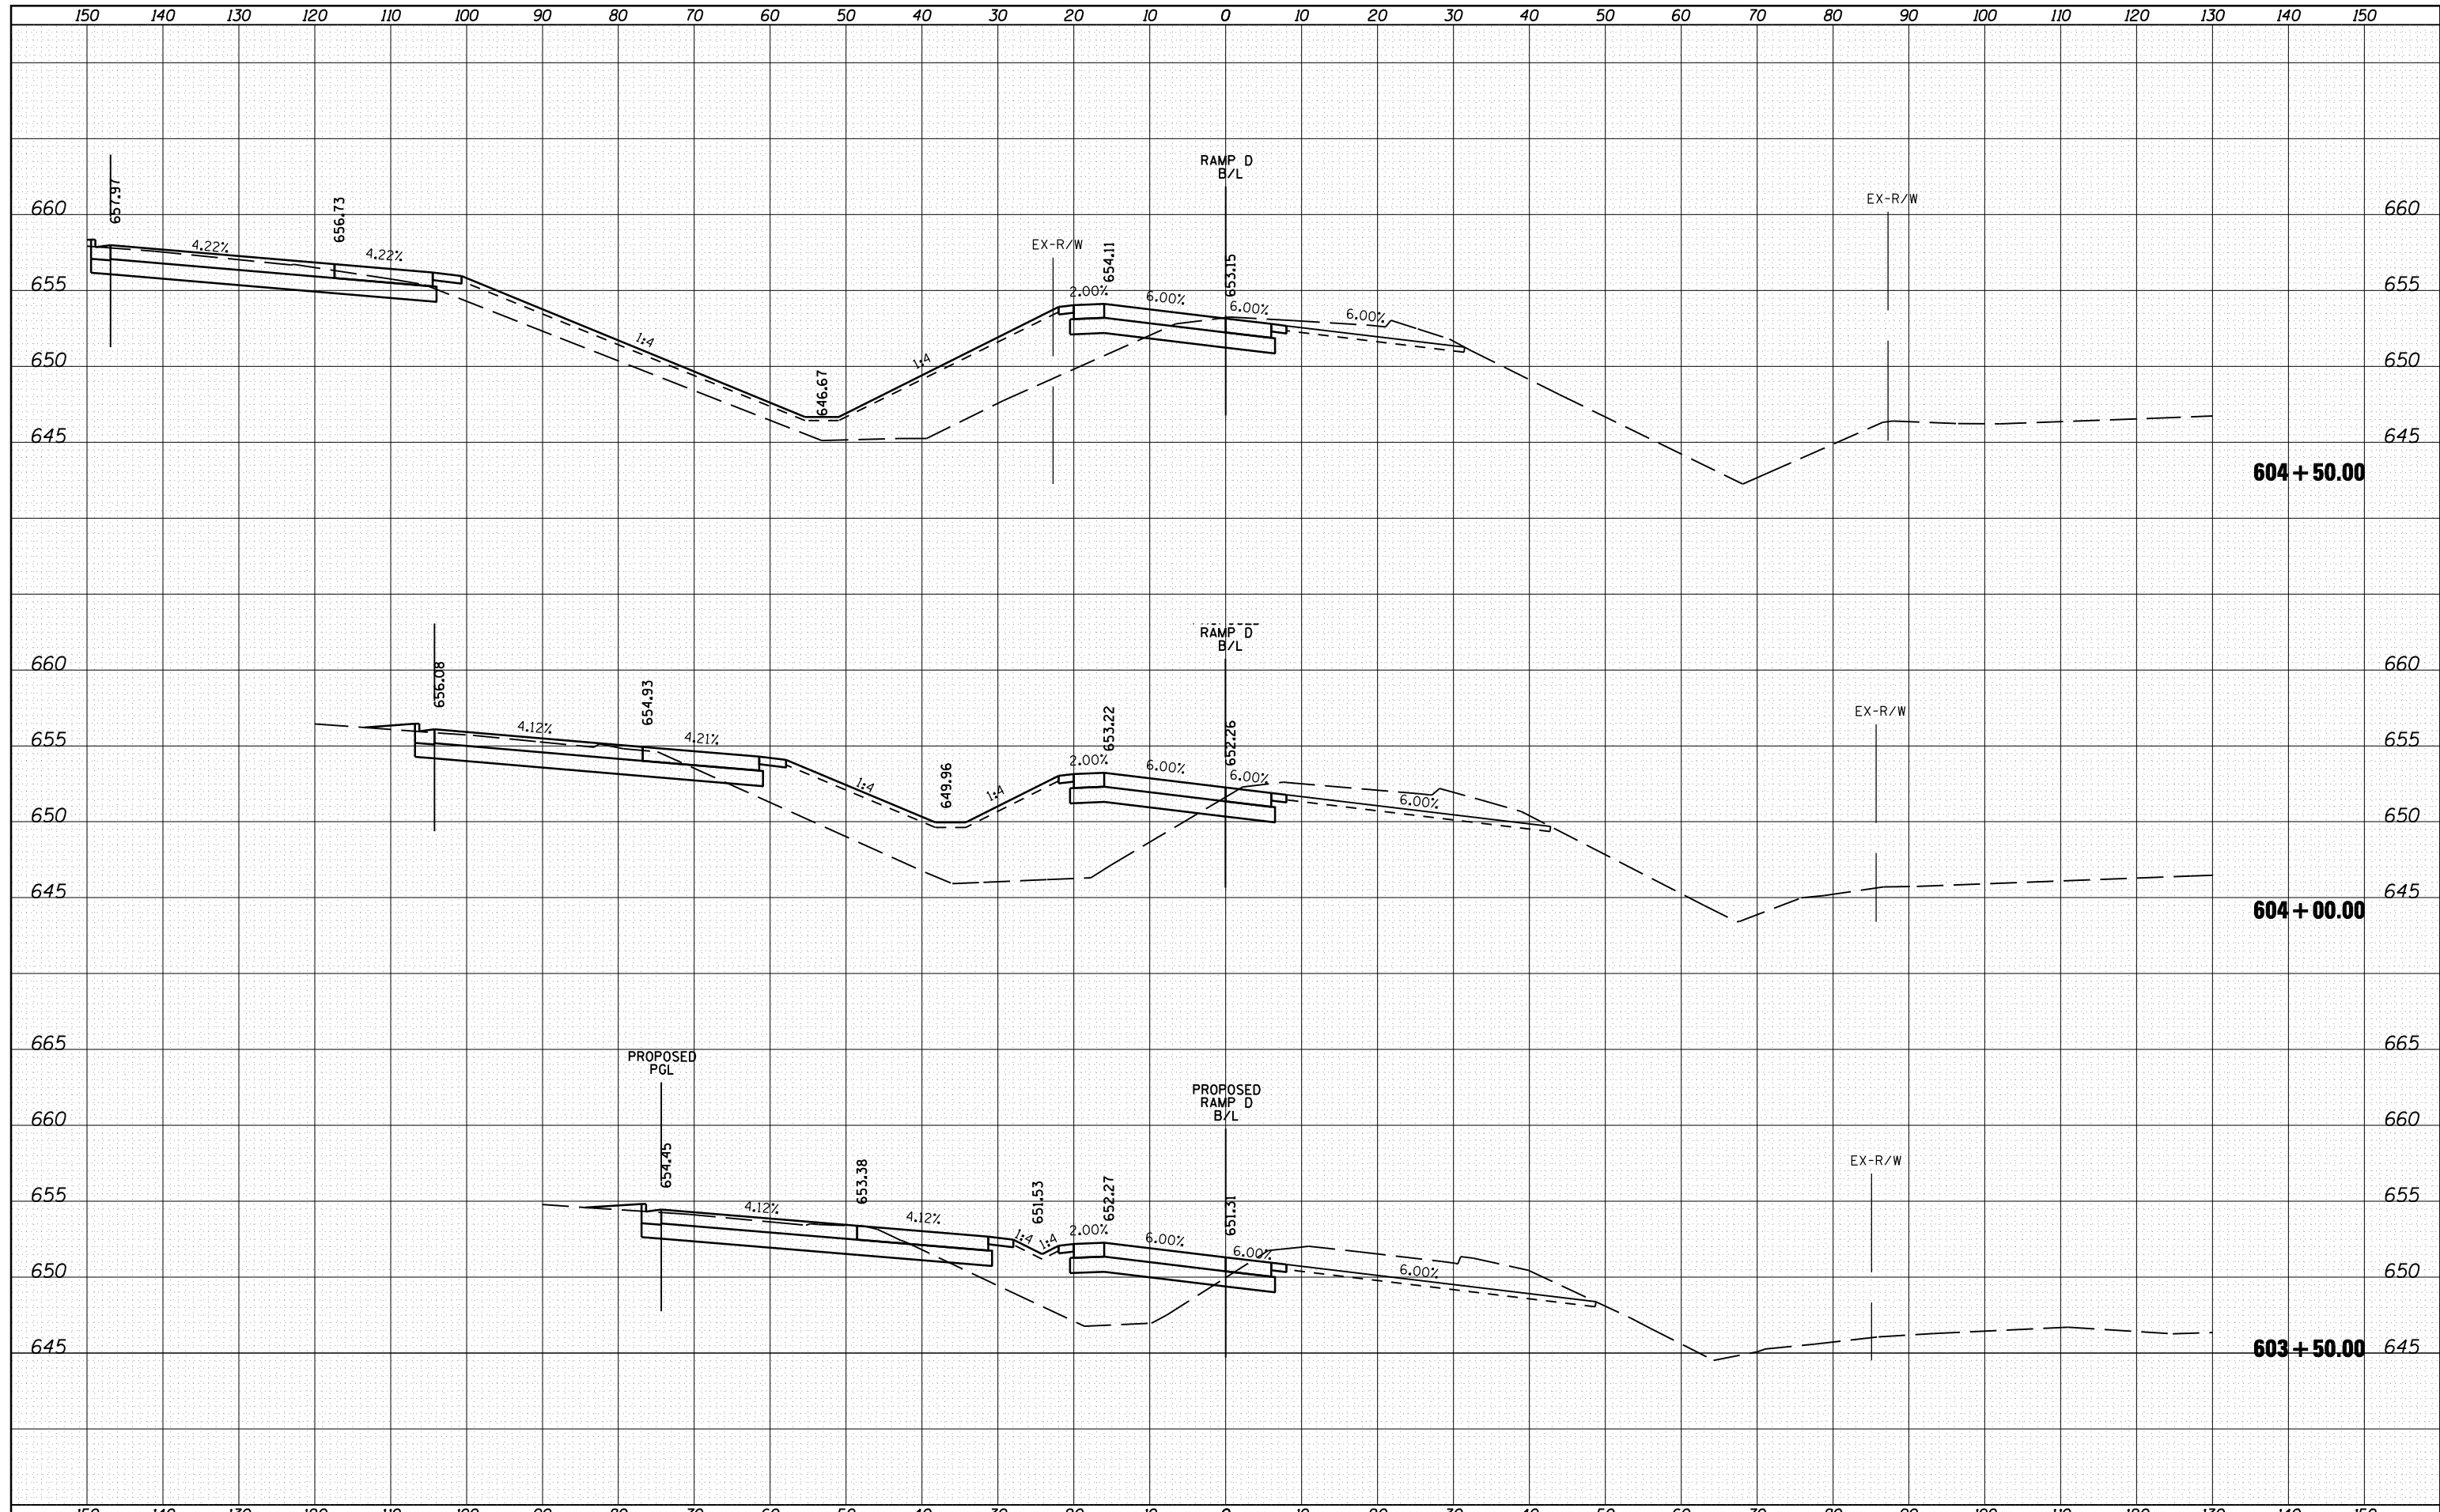

FILE NAME =	USER NAME = 1654	DESIGNED - NGS	REVISD -	STATE OF ILLINOIS DEPARTMENT OF TRANSPORTATION	U.S. ROUTE 30 AT IL ROUTE 31 CROSS SECTIONS - RAMP D	F.A. RTE.	SECTION	COUNTY	TOTAL SHEETS	SHEET NO.	
ht:\jobs\2010\20103003\cod\site\dgn\refs\RampD-600\DI60133-sh1-RampD-600-xsec.dgn	PLOT SCALE = 20.0000' / IN.	DRAWN - NGS	REVISD -			349	(10 & 11 VB) R-3	*	507	502	
	PLOT DATE = 5/16/2012	CHECKED - RS	REVISD -			* KANE AND KENDALL CONTRACT NO. 60133					
		DATE - 05/11/2012	REVISD -			ILLINOIS FED. AID PROJECT					