


DATE	
BY	
SURVEYED	
PLOTTED	
TEMPLATE	
AREAS	
CHECKED	
FINAL SURVEY	
NOTE BOOK	
NO.	

DATE	
BY	
SURVEYED	
PLOTTED	
TEMPLATE	
AREAS	
CHECKED	
ORIGINAL SURVEY	
NOTE BOOK	
NO.	

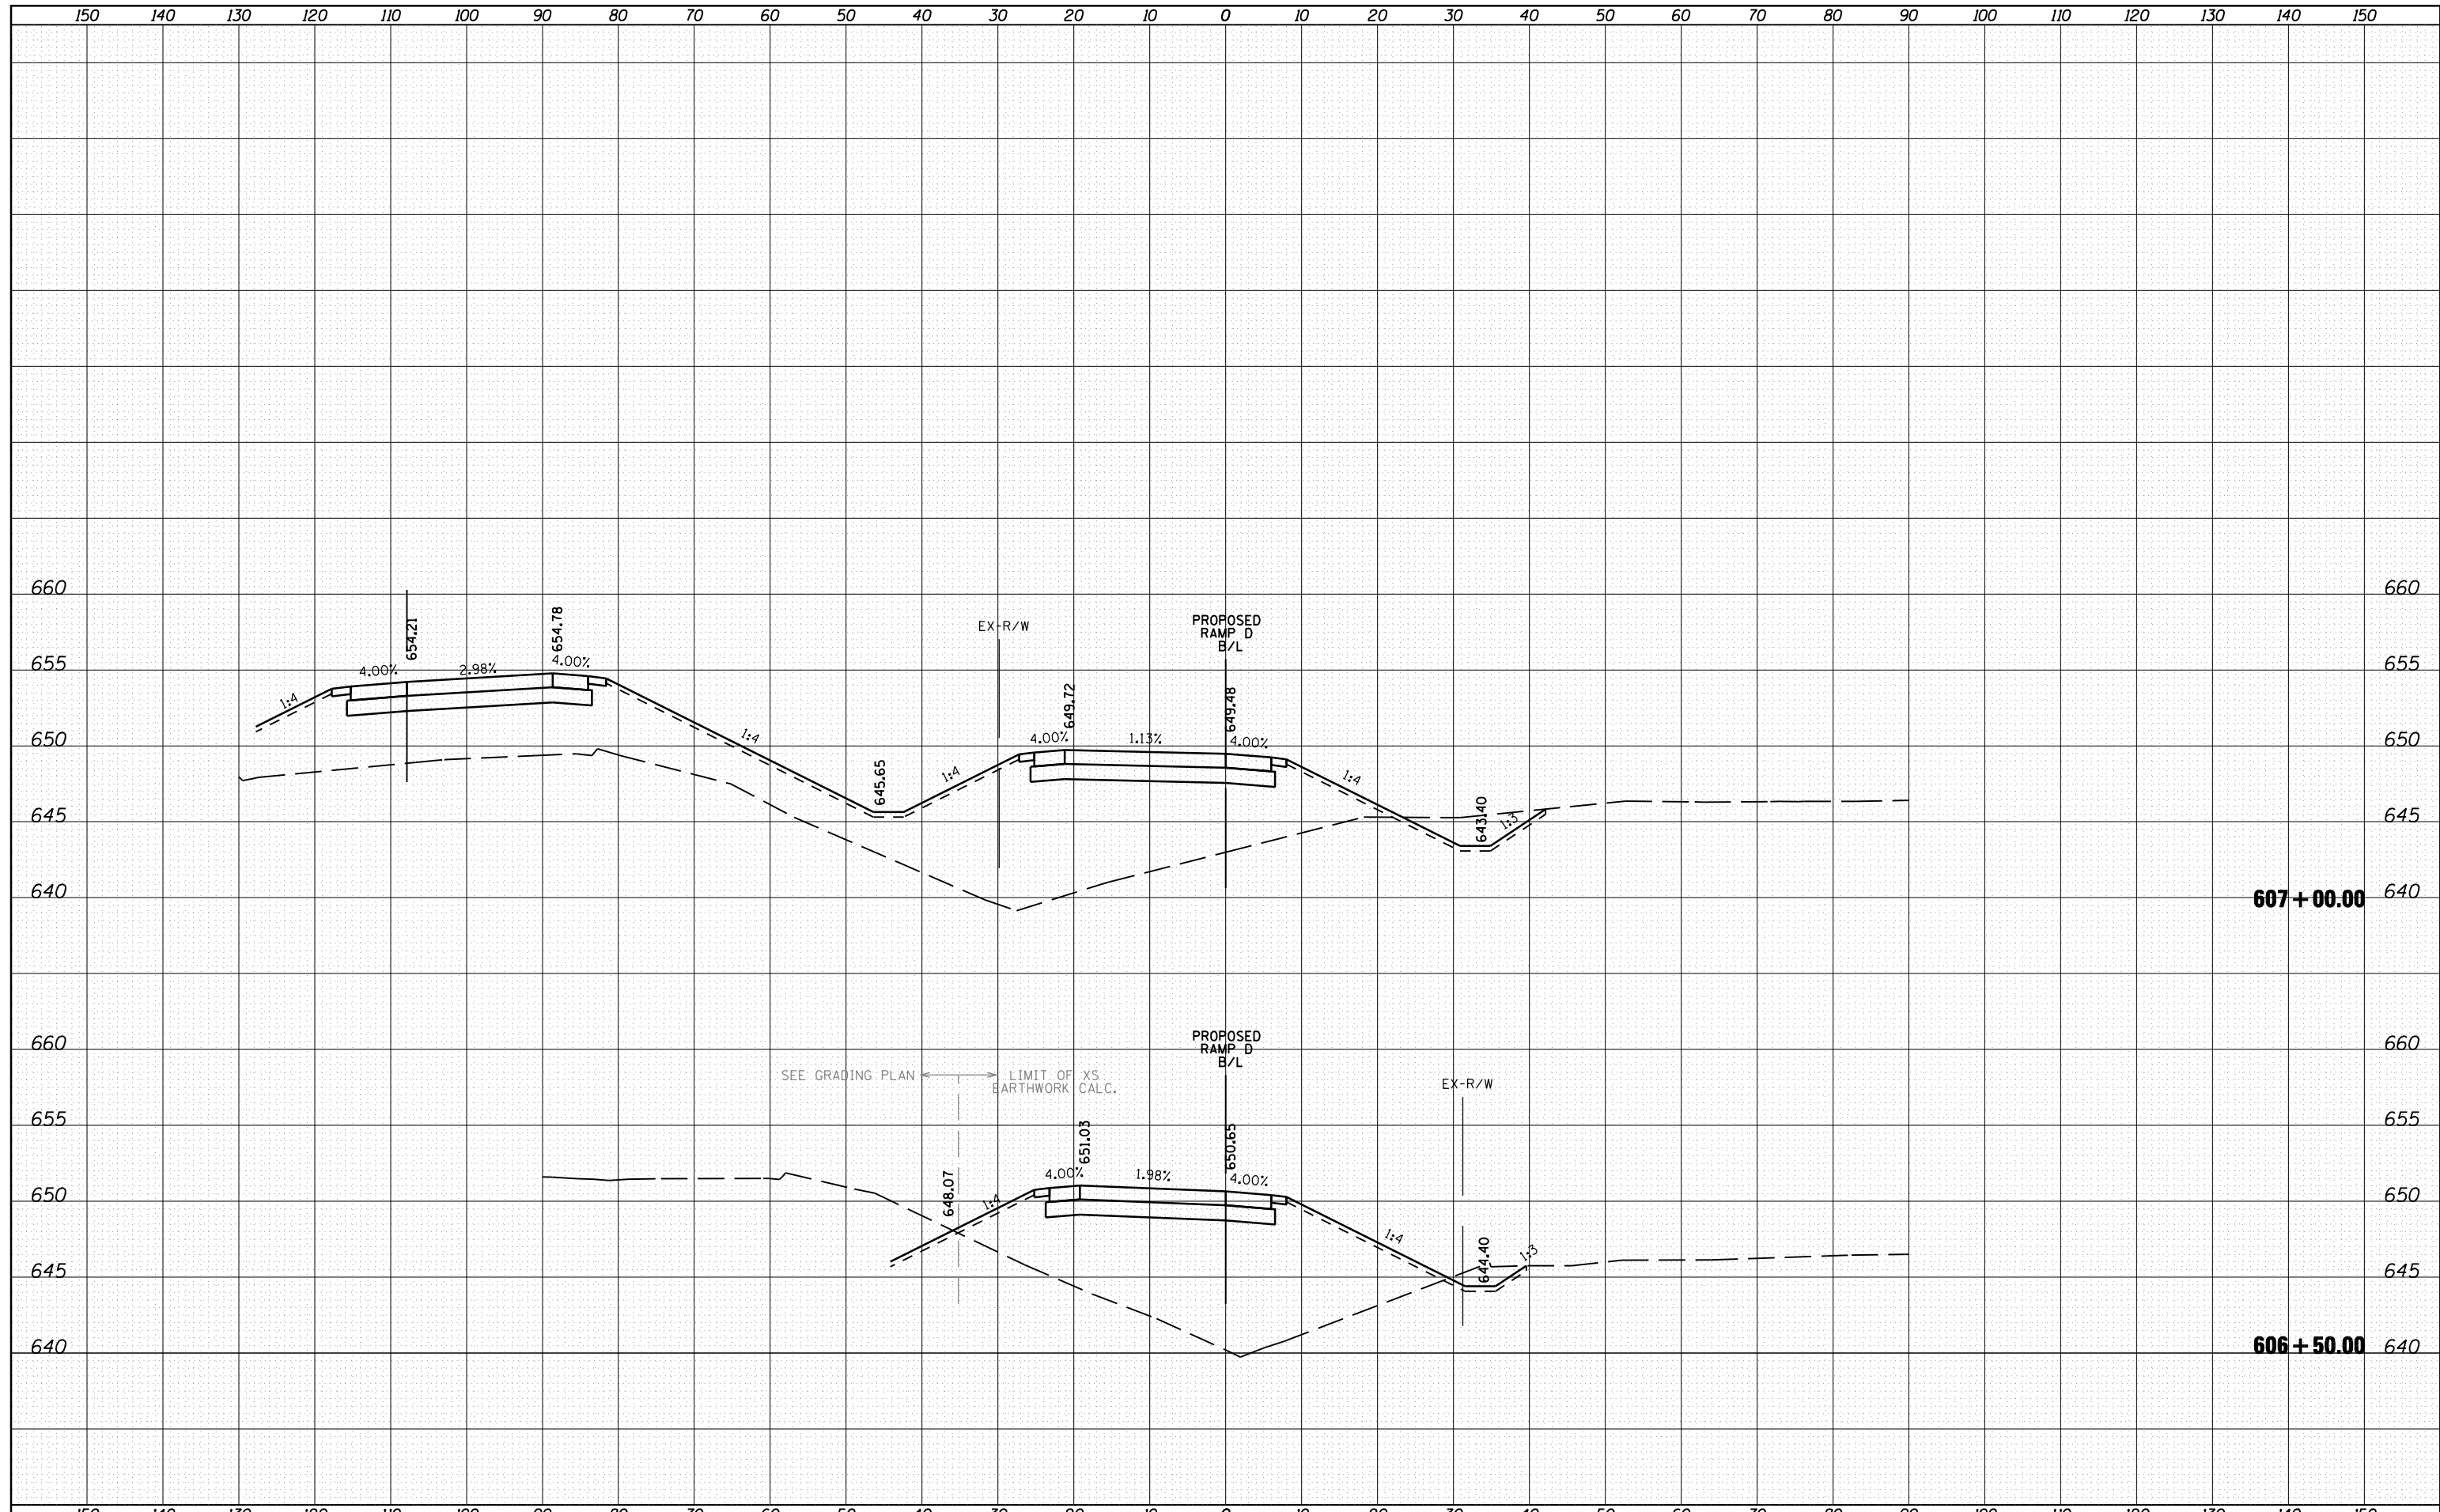

FILE NAME =	USER NAME = 1654	DESIGNED - NGS	REVISED -	STATE OF ILLINOIS DEPARTMENT OF TRANSPORTATION	U.S. ROUTE 30 AT IL ROUTE 31 CROSS SECTIONS - RAMP D			F.A. RTE. 349	SECTION (10 & 11 VB) R-3	COUNTY *	TOTAL SHEETS 507	SHEET NO. 504	
ht:\jobs\2010\20103003\cod\site\dgn\refs\RampD-600\DI60133-sh1-RampD-600-xsec.dgn		DRAWN - NGS	REVISED -		SCALE:	SHEET NO. 3 OF 6 SHEETS	STA. 606+50.00	TO STA. 607+00.00	* KANE AND KENDALL		CONTRACT NO. 60133	ILLINOIS FED. AID PROJECT	
		PLOT SCALE = 20.0000' / IN.	CHECKED - RS		REVISED -								
		PLOT DATE = 5/16/2012	DATE - 05/11/2012		REVISED -								