
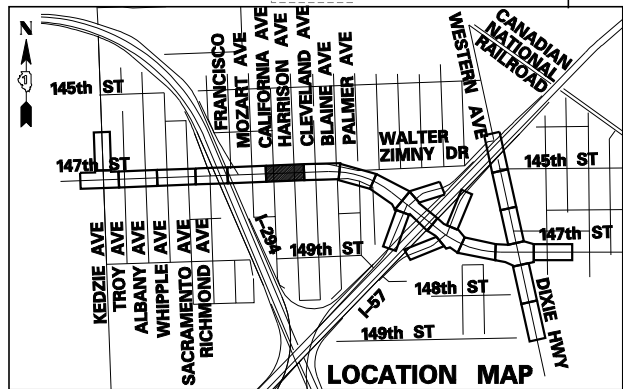


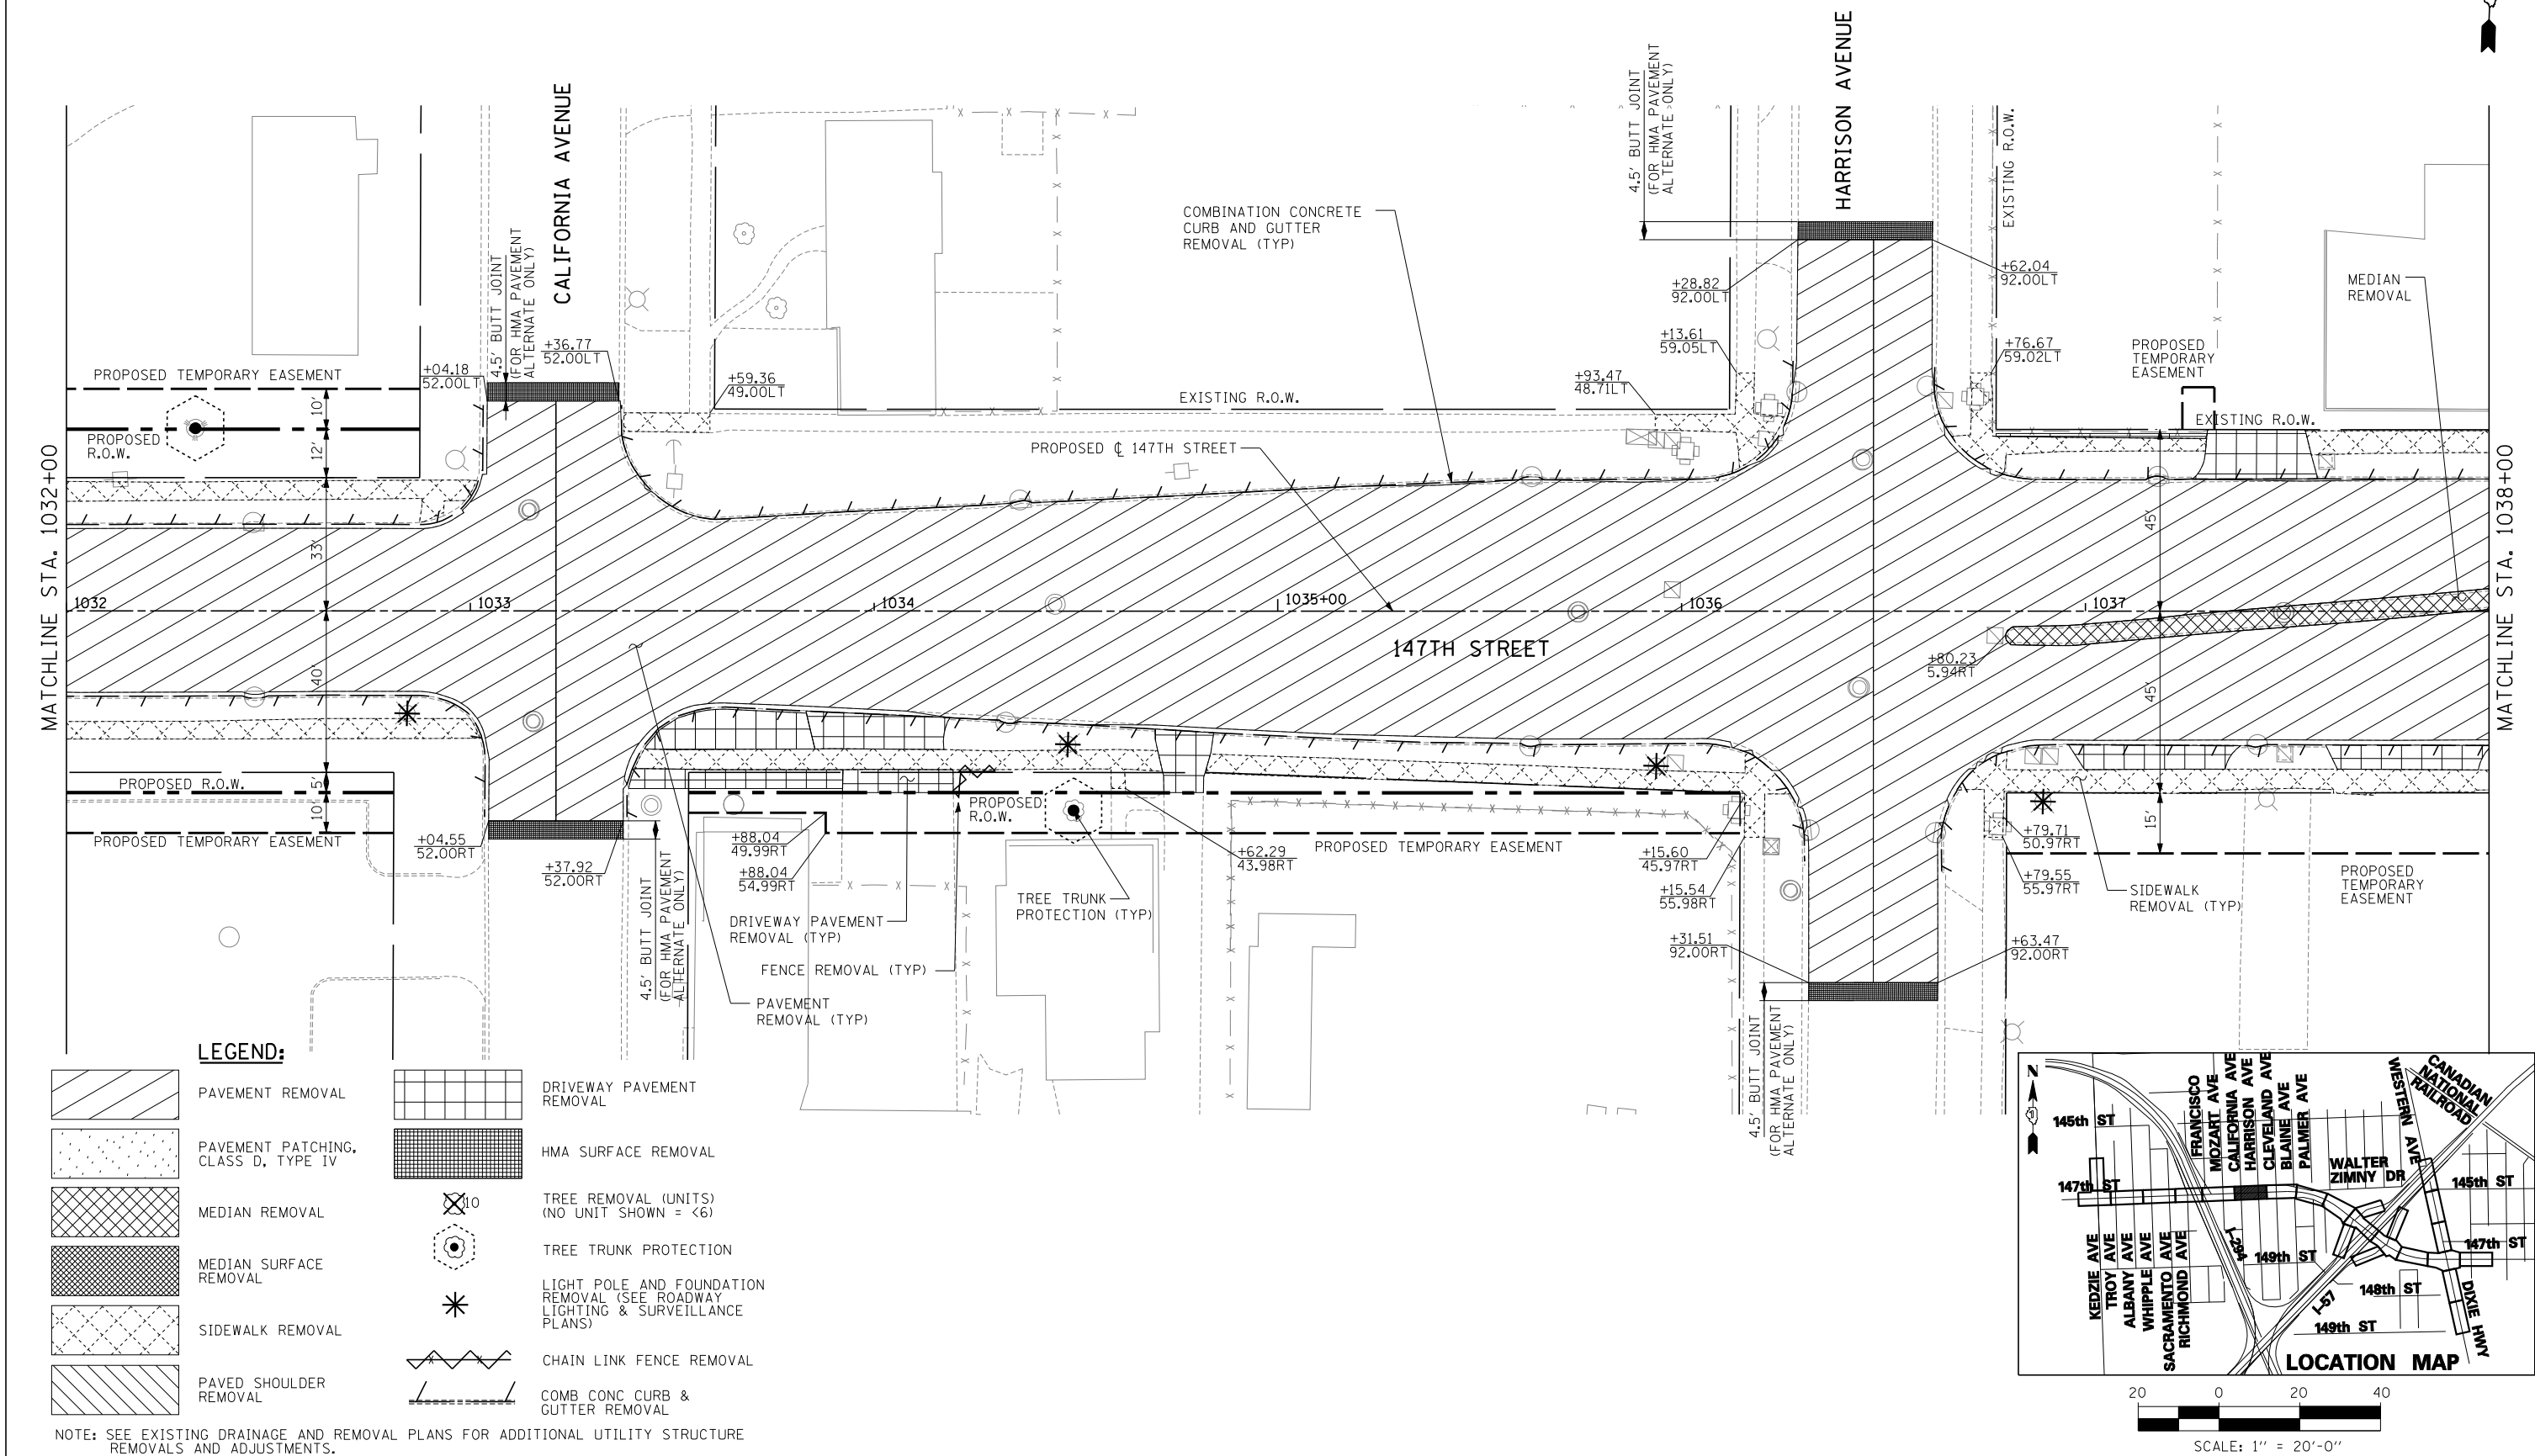

TYLIN INTERNATIONAL	USER NAME =	DESIGNED -	REVISED -	STATE OF ILLINOIS DEPARTMENT OF TRANSPORTATION	147TH STREET PROJECT REMOVAL PLANS - 147TH STREET			F.A.I. RTE.	SECTION	COUNTY	TOTAL SHEETS	SHEET NO.
	PLOT SCALE =	DRAWN -	REVISED -		SCALE: 1"=20'			XX	(0405-1 & 0506-2) R-1	COOK	577	42
	PLOT DATE =	CHECKED -	REVISED -		SHEET NO. 6 OF 20 SHEETS			CONTRACT NO. 60M57				
		DATE - 5/23/2012	REVISED - 8/1/2012		STA. 1032+00 TO STA. 1038+00			FED. ROAD DIST. NO. ILLINOIS FED. AID PROJECT				