


LEGEND:

- | | | | |
|--|-------------------------------------|--|---|
| | PAVEMENT REMOVAL | | DRIVEWAY PAVEMENT REMOVAL |
| | PAVEMENT PATCHING, CLASS D, TYPE IV | | HMA SURFACE REMOVAL |
| | MEDIAN REMOVAL | | TREE REMOVAL (UNITS) (NO UNIT SHOWN = <6) |
| | MEDIAN SURFACE REMOVAL | | TREE TRUNK PROTECTION |
| | SIDEWALK REMOVAL | | LIGHT POLE AND FOUNDATION REMOVAL (SEE ROADWAY LIGHTING & SURVEILLANCE PLANS) |
| | PAVED SHOULDER REMOVAL | | CHAIN LINK FENCE REMOVAL |
| | | | COMB CONC CURB & GUTTER REMOVAL |

NOTE: SEE EXISTING DRAINAGE AND REMOVAL PLANS FOR ADDITIONAL UTILITY STRUCTURE REMOVALS AND ADJUSTMENTS.

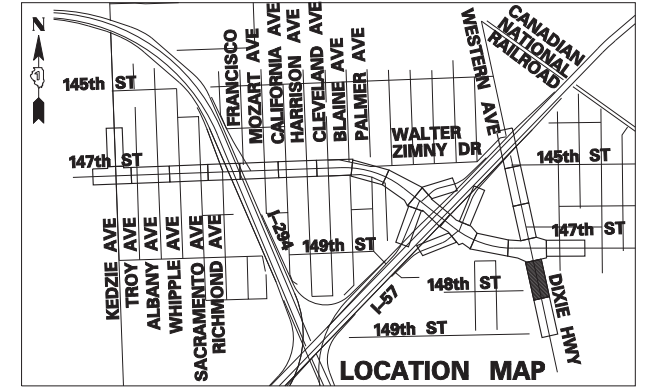

TYLIN INTERNATIONAL

USER NAME =	DESIGNED -	REVISED -
PLOT SCALE =	DRAWN -	REVISED -
PLOT DATE =	CHECKED -	REVISED -
	DATE - 5/23/2012	REVISED -

**STATE OF ILLINOIS
DEPARTMENT OF TRANSPORTATION**

**147TH STREET PROJECT
REMOVAL PLANS - DIXIE HWY/WESTERN AVE**

SCALE: 1"=20' SHEET NO. 16 OF 20 SHEETS STA. 6004+00 TO STA. 6010+00

F.A.I. RTE.	SECTION	COUNTY	TOTAL SHEETS	SHEET NO.
XX	(0405-1 & 0506-2) R-1	COOK	577	52
FED. ROAD DIST. NO.		ILLINOIS FED. AID PROJECT		
		CONTRACT NO. 60M57		