
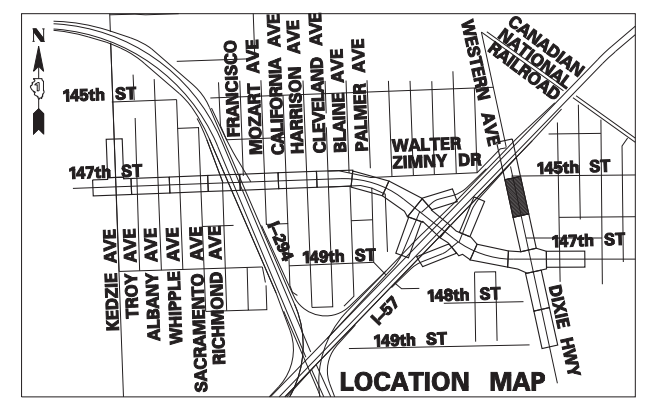


LEGEND:

	PAVEMENT REMOVAL		DRIVEWAY PAVEMENT REMOVAL
	PAVEMENT PATCHING, CLASS D, TYPE IV		HMA SURFACE REMOVAL
	MEDIAN REMOVAL		TREE REMOVAL (UNITS) (NO UNIT SHOWN = <6)
	MEDIAN SURFACE REMOVAL		TREE TRUNK PROTECTION
	SIDEWALK REMOVAL		LIGHT POLE AND FOUNDATION REMOVAL (SEE ROADWAY LIGHTING & SURVEILLANCE PLANS)
	PAVED SHOULDER REMOVAL		CHAIN LINK FENCE REMOVAL
			COMB CONC CURB & GUTTER REMOVAL

NOTE: SEE EXISTING DRAINAGE AND REMOVAL PLANS FOR ADDITIONAL UTILITY STRUCTURE REMOVALS AND ADJUSTMENTS.

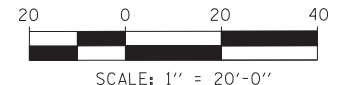

TYLIN INTERNATIONAL

USER NAME =	DESIGNED -	REVISED -
DRAWN -	REVISOR -	
PLOT SCALE =	CHECKED -	REVISOR -
PLOT DATE =	DATE - 5/23/2012	REVISOR -

**STATE OF ILLINOIS
DEPARTMENT OF TRANSPORTATION**

**147TH STREET PROJECT
REMOVAL PLANS - DIXIE HWY/WESTERN AVE**

SCALE: 1"=20' SHEET NO. 18 OF 20 SHEETS STA. 6019+00 TO STA. 6025+00

F.A.I. R.T.E.	SECTION	COUNTY	TOTAL SHEETS	SHEET NO.
XX	(0405-1 & 0506-2) R-1	COOK	577	54
CONTRACT NO. 60M57				
FED. ROAD DIST. NO.		ILLINOIS FED. AID PROJECT		