
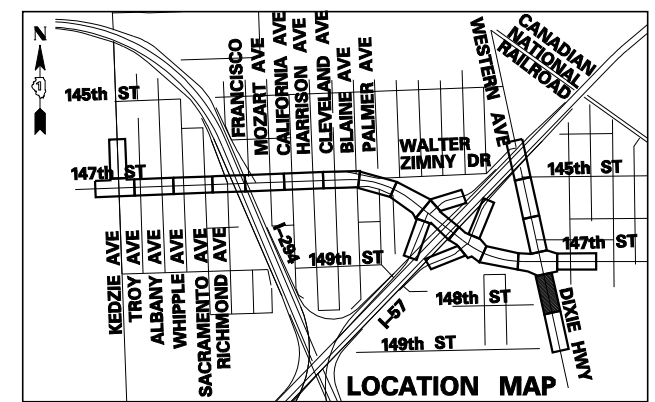


NOTES

1. STATION, OFFSET, AND RADIUS CALLOUTS REFER TO EDGE OF PAVEMENT, UNLESS OTHERWISE NOTED.
2. C.E./P.E. INDICATES DRIVEWAY ENTRANCE. SEE DRIVEWAY LAYOUT SHEET FOR DIMENSION DETAILS.

DIXIE HIGHWAY AVENUE PAVEMENT ALTERNATES

HOT-MIX ASPHALT PAVEMENT ALTERNATE	PCC PAVEMENT ALTERNATE
- 2" POLYMERIZED HOT-MIX ASPHALT SURFACE COURSE, STONE MATRIX ASPHALT, N80	- 10" PORTLAND CEMENT CONCRETE (JOINTED)
- 2" POLYMERIZED HOT-MIX ASPHALT BINDER COURSE, STONE MATRIX ASPHALT, N80	- 4 1/2" STABILIZED SUBBASE - HOT-MIX ASPHALT
- 8 1/4" HOT-MIX ASPHALT BINDER COURSE, IL-19.0, N90 (PAID FOR AS HMA BASE COURSE, 8 1/4")	- 12" AGGREGATE SUBGRADE
- 12" AGGREGATE SUBGRADE	

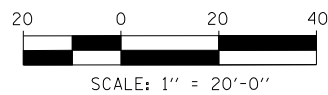

TYLIN INTERNATIONAL USER NAME = PLOT SCALE = PLOT DATE =	DESIGNED - DM DRAWN - DM CHECKED - JPM DATE - 5/23/2012	REVISED - REVISED - REVISED - REVISED -	STATE OF ILLINOIS DEPARTMENT OF TRANSPORTATION	147TH STREET PROJECT PROPOSED PLANS - DIXIE HWY/WESTERN AVE		F.A.I. RTE. XX SECTION (0405-1 & 0506-2) R-1 COUNTY COOK FEDERAL AID PROJECT	TOTAL SHEETS 577 SHEET NO. 72 CONTRACT NO. 60M57
	SCALE: 1"=20' SHEET NO. 16 OF 25 SHEETS STA. 6004+00 TO STA. 6010+00			COUNTY COOK		FEDERAL AID PROJECT	
	DATE - 5/23/2012			FEDERAL AID PROJECT		FEDERAL AID PROJECT	