

NOTES

1. STATION, OFFSET, AND RADIUS CALLOUTS REFER TO EDGE OF PAVEMENT, UNLESS OTHERWISE NOTED.
2. C.E./P.E. INDICATES DRIVEWAY ENTRANCE, SEE DRIVEWAY LAYOUT SHEET FOR DIMENSION DETAILS.



WESTERN AVENUE PAVEMENT ALTERNATES

HOT-MIX ASPHALT PAVEMENT ALTERNATE

- 2" POLYMERIZED HOT-MIX ASPHALT SURFACE COURSE, STONE MATRIX ASPHALT, N80
- 2" POLYMERIZED HOT-MIX ASPHALT BINDER COURSE, STONE MATRIX ASPHALT, N80
- 8 1/4" HOT-MIX ASPHALT BINDER COURSE, IL-19.0, N90 (PAID FOR AS HMA BASE COURSE, 8 1/4")
- 12" AGGREGATE SUBGRADE

PCC PAVEMENT ALTERNATE

- 10" PORTLAND CEMENT CONCRETE (JOINTED)
- 4 1/2" STABILIZED SUBBASE - HOT-MIX ASPHALT
- 12" AGGREGATE SUBGRADE

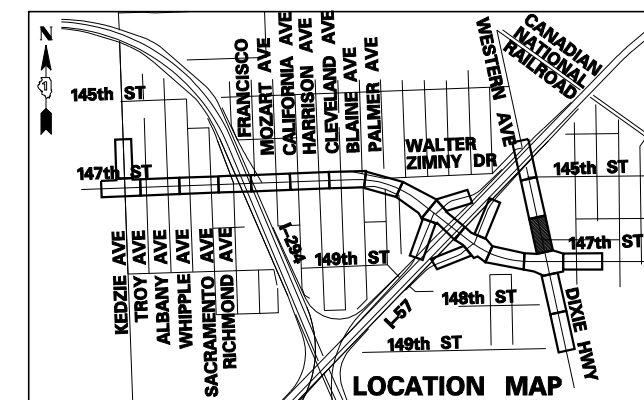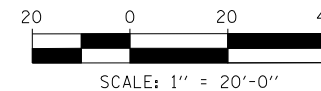

TYLIN INTERNATIONAL	USER NAME =	DESIGNED - DM	REVISED -
	PLOT SCALE =	DRAWN - DM	REVISED -
	PLOT DATE =	CHECKED - JPM	REVISED -
		DATE - 5/23/2012	REVISED -

**STATE OF ILLINOIS
DEPARTMENT OF TRANSPORTATION**

**147TH STREET PROJECT
PROPOSED PLANS - DIXIE HWY/WESTERN AVE**

SCALE: 1"=20' SHEET NO. 17 OF 25 SHEETS STA. 6013+50 TO STA. 6019+00

F.A.I. RTE.	SECTION	COUNTY	TOTAL SHEETS	SHEET NO.
XX	(0405-1 & 0506-2) R-1	COOK	577	73
FED. ROAD DIST. NO.			CONTRACT NO. 60M57	
ILLINOIS			FED. AID PROJECT	