
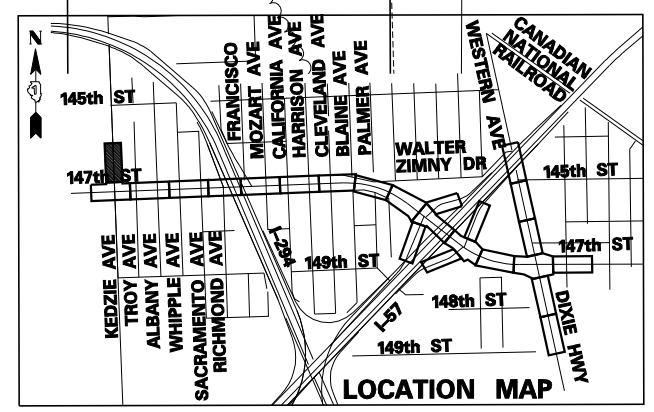
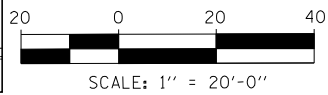


KEDZIE AVE PAVEMENT

- 10" PORTLAND CEMENT CONCRETE (JOINTED)
- 12" AGGREGATE SUBGRADE

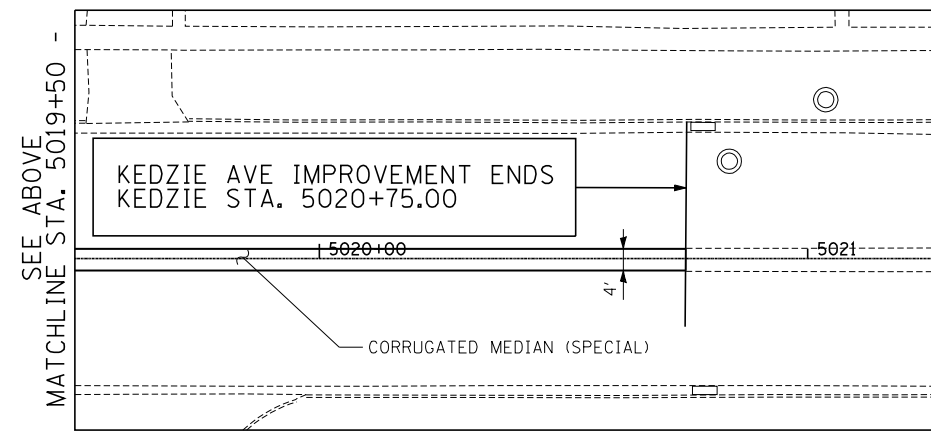

TYLIN INTERNATIONAL	USER NAME =	DESIGNED - DM	REVISED -
	PLOT SCALE =	DRAWN - DM	REVISED -
	PLOT DATE =	CHECKED - JPM	REVISED -
		DATE - 5/23/2012	REVISED - 8/1/2012

**STATE OF ILLINOIS
DEPARTMENT OF TRANSPORTATION**

**147TH STREET PROJECT
PROPOSED PLANS - KEDZIE AVENUE**

SCALE: 1"=20' SHEET NO. 25 OF 25 SHEETS STA. 5013+50 TO STA. 5019+13.36

F.A.I. RTE.	SECTION	COUNTY	TOTAL SHEETS	SHEET NO.
XX	(0405-1 & 0506-2) R-1	COOK	577	81
FED. ROAD DIST. NO.		ILLINOIS	CONTRACT NO. 60M57	
		FED. AID PROJECT		