



PLAN	SURVEYED	BY	DATE
NOTE BOOK NO.	PLOTTED		
	GRADES CHECKED		
	ALIGNMENT		
	STRUCTURE		
	NOTATION		
	FILE NAME		



NOTE:
GRADES ON INTERSECTION DETAIL SHEETS SHALL GOVERN.

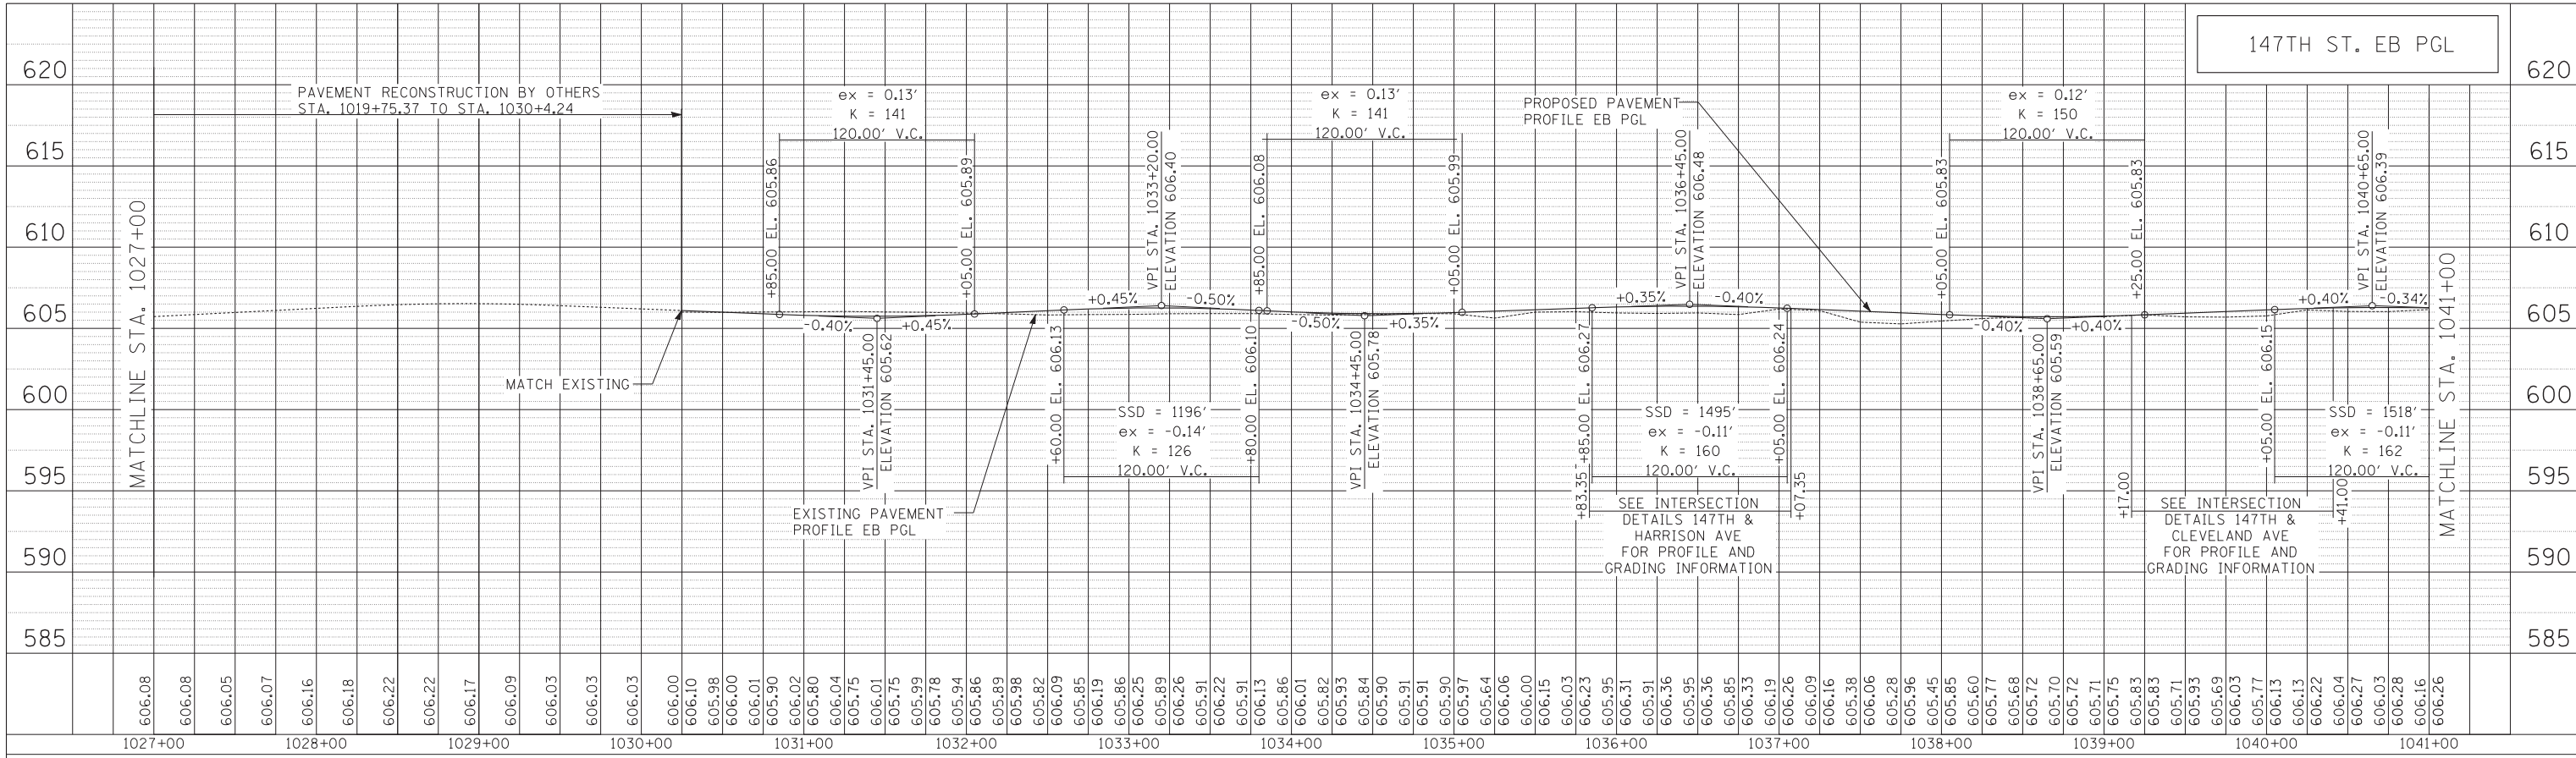

PROFILE	SURVEYED	BY	DATE
NOTE BOOK NO.	GRADES CHECKED		
	STRUCTURE		
	NOTATION		
	FILE NAME		

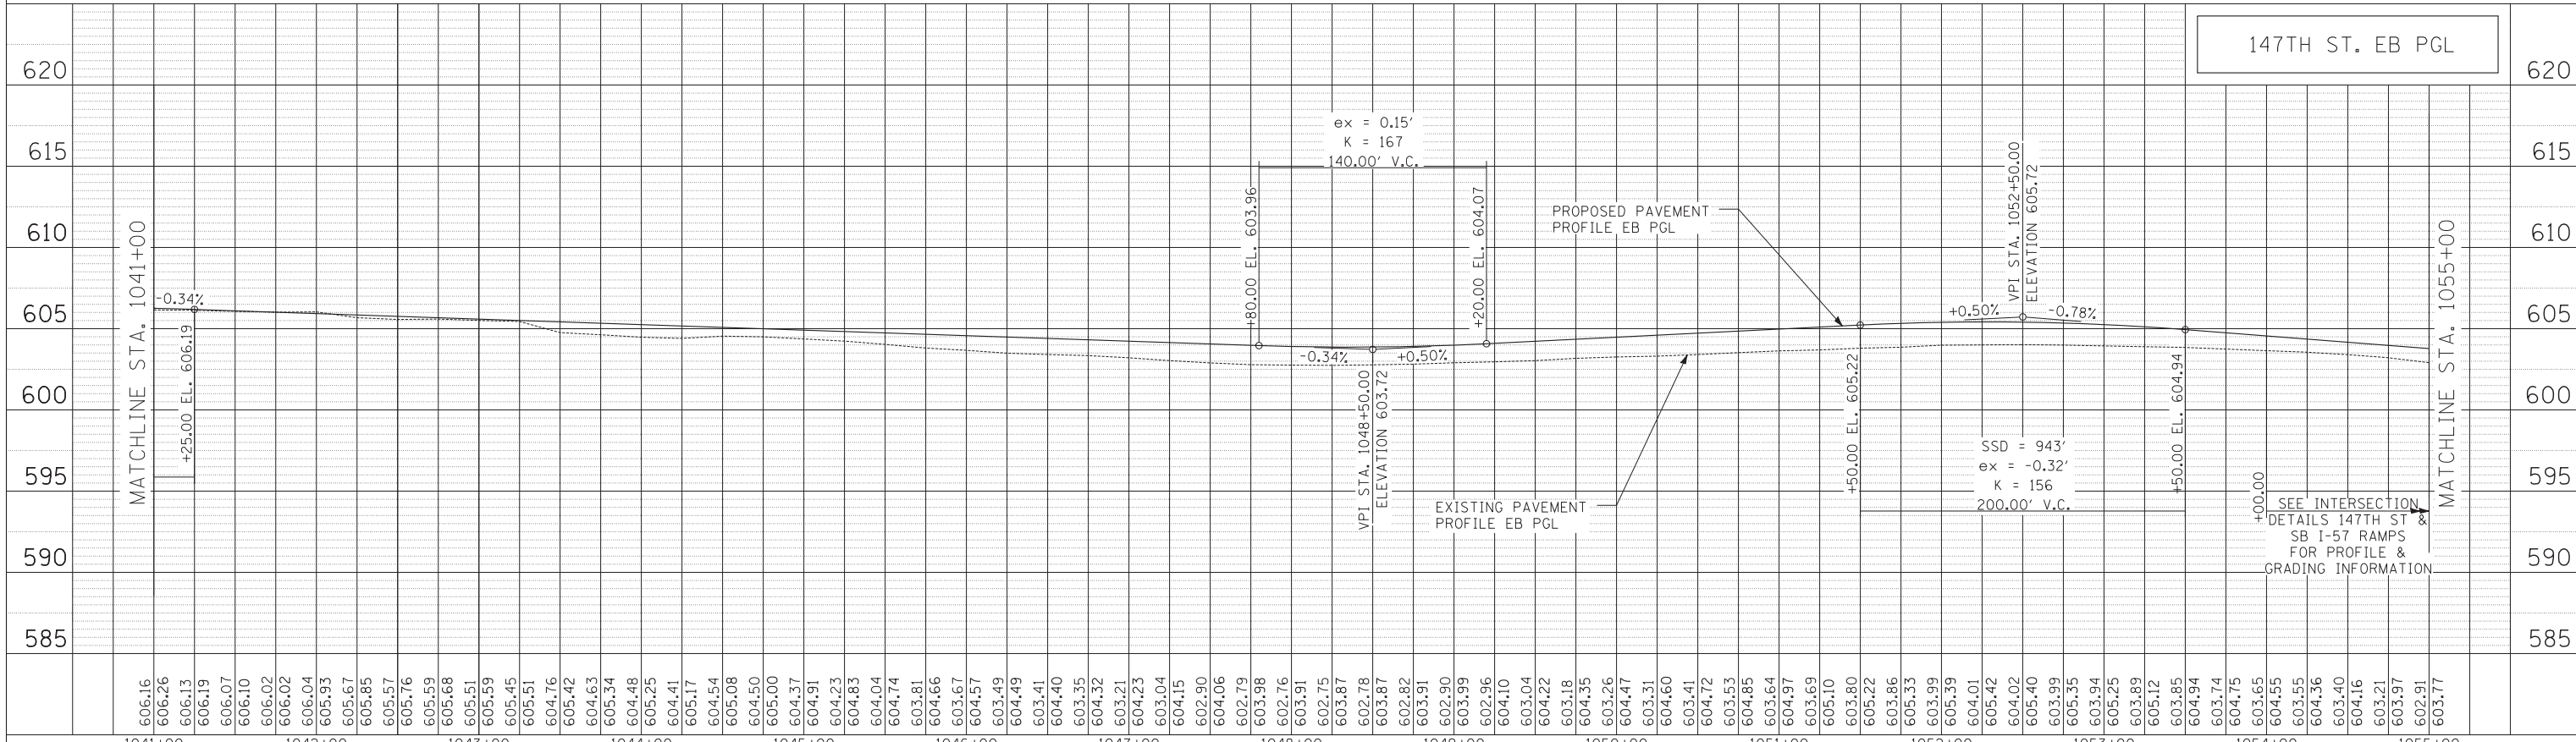

TYLIN INTERNATIONAL	USER NAME =	DESIGNED - JPM	REVISED -	STATE OF ILLINOIS DEPARTMENT OF TRANSPORTATION	147TH STREET PROJECT			F.A.I. R.T.	SECTION	COUNTY	TOTAL SHEETS	SHEET NO.
	PLOT SCALE =	DRAWN - DM	REVISED -		147TH STREET EASTBOUND PROFILE	XX	(0405-1 & 0506-2) R-1	COOK	577	83		
	PLOT DATE	CHECKED -	REVISED -		SCALE: 1"=50'	SHEET NO. 2 OF 3 SHEETS	STA. 1027+00 TO STA. 1055+00	CONTRACT NO. 60M57				
		DATE - 5/23/2012	REVISED -		FED. ROAD DIST. NO.	ILLINOIS	FED. AID PROJECT					