




PLAN	SURVEYED	BY	DATE
	PLOTTED		
	GRADES CHECKED		
	STRUCTURE NOTATIONS OK'D		
NOTE BOOK NO.	CHECKED		
	DATE		

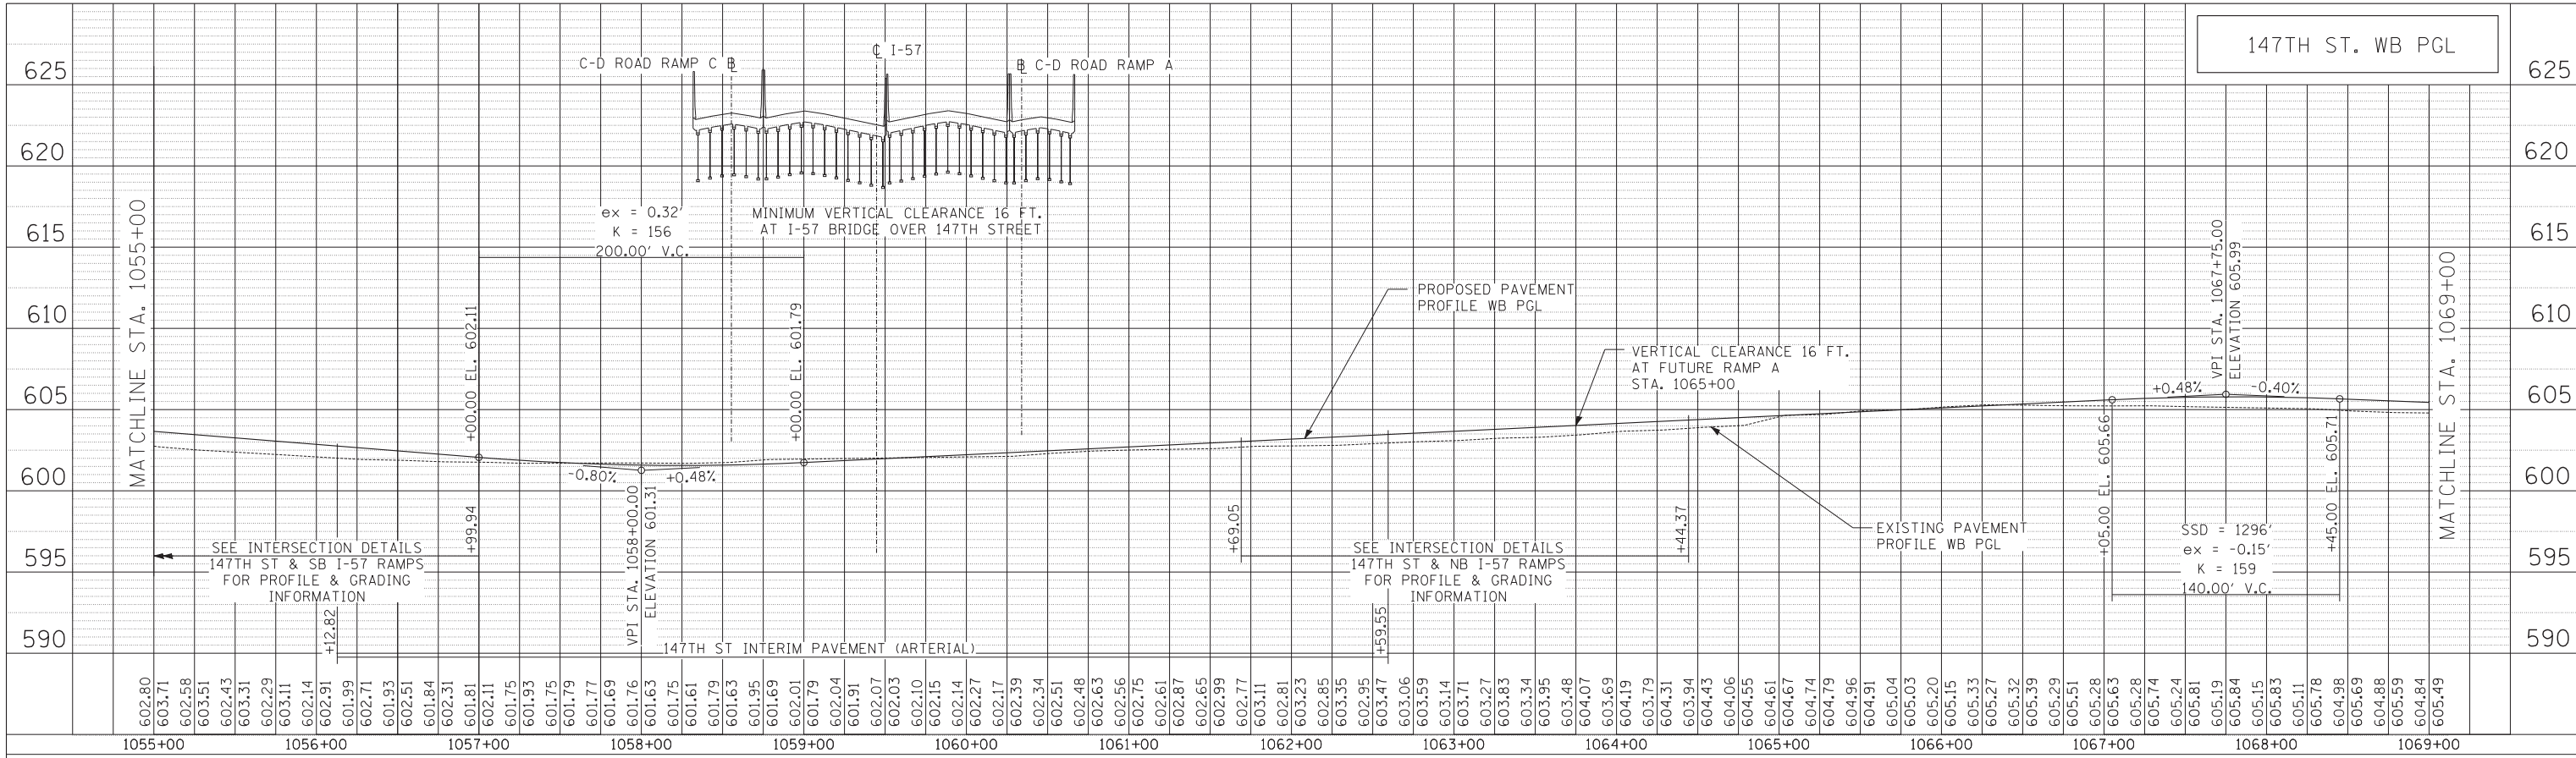

NOTE:
GRADES ON INTERSECTION DETAIL SHEETS SHALL GOVERN.

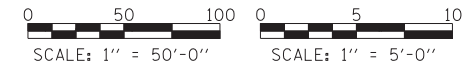

PROFILE	SURVEYED	BY	DATE
	PLOTTED		
	GRADES CHECKED		
	STRUCTURE NOTATIONS OK'D		
NOTE BOOK NO.	CHECKED		
	DATE		

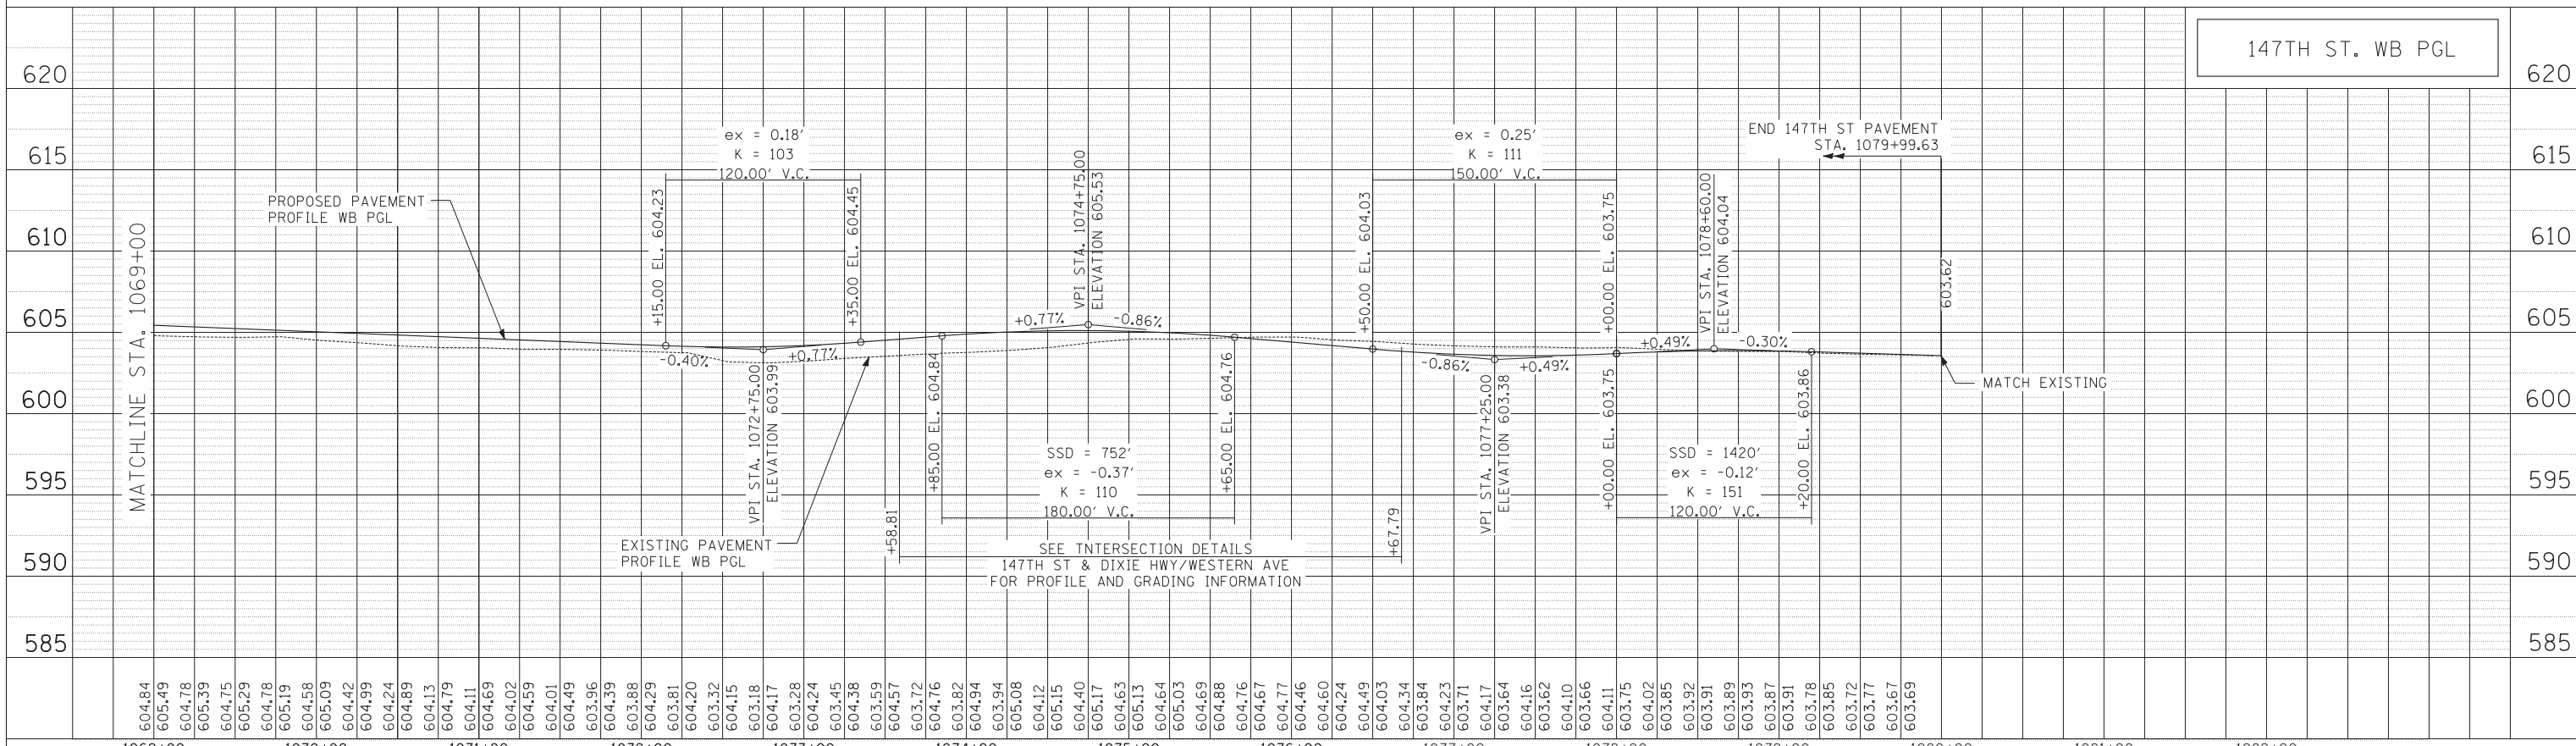

USER NAME	DESIGNED	REVISIONS
JPM	- JPM	-
DM	- DM	-
CHECKED	-	-
DATE	5/23/2012	REVISIONS
		-

STATE OF ILLINOIS
DEPARTMENT OF TRANSPORTATION

147TH STREET PROJECT	
147TH STREET WESTBOUND PROFILE	
SCALE: 1"=50'	SHEET NO. 3 OF 3 SHEETS
STA. 1055+00	TO STA. 1080+00

F.A.I. RTE.	SECTION	COUNTY	TOTAL SHEETS	SHEET NO.
XX	(0405-1 & 0506-2) R-1	COOK	577	87
CONTRACT NO.		60M57		
FED. ROAD DIST. NO.		ILLINOIS FED. AID PROJECT		