



PLAN	SURVEYED	BY	DATE
	PLOTTED		
	GRADES CHECKED		
	STRUCTURE NOTATIONS OK'D		
NOTE BOOK NO.	CHECKED		
	DATE		

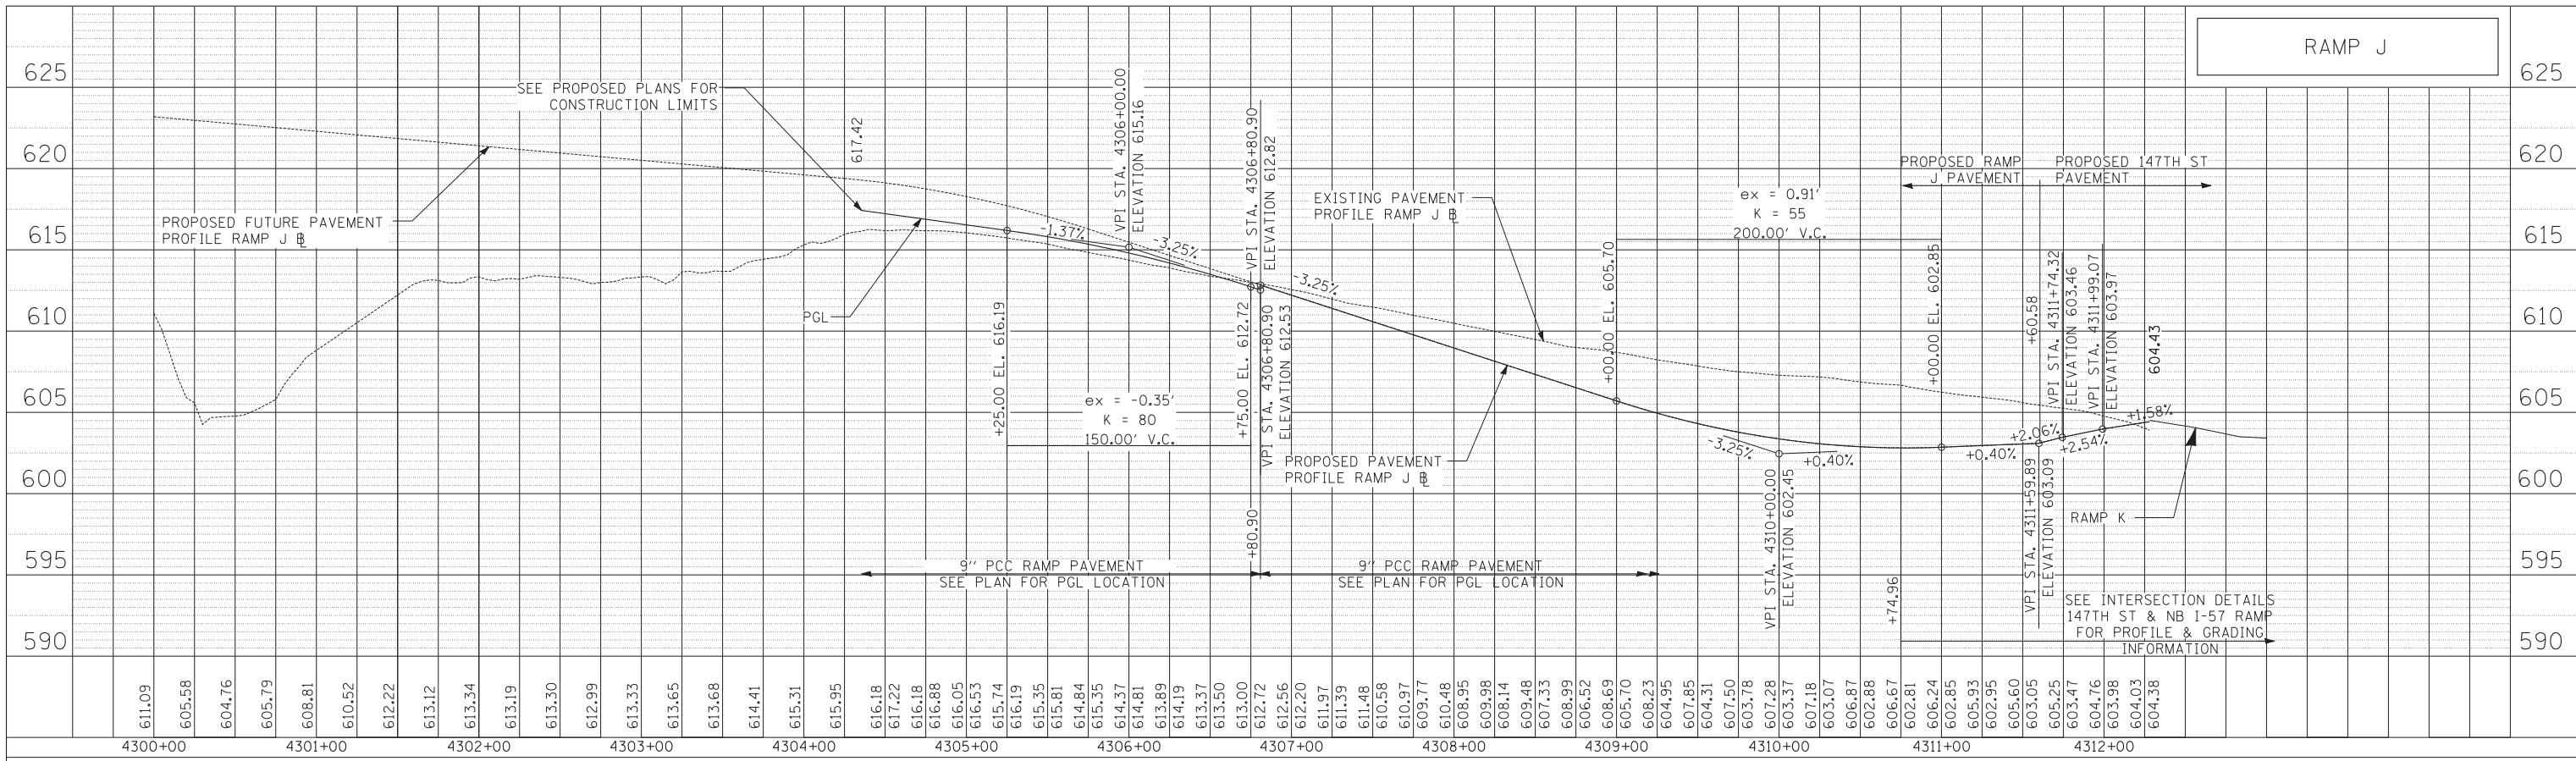

NOTE:  
GRADES ON INTERSECTION DETAIL SHEETS SHALL GOVERN.



PROFILE	SURVEYED	BY	DATE
	PLOTTED		
	GRADES CHECKED		
	STRUCTURE NOTATIONS OK'D		
NOTE BOOK NO.	CHECKED		
	DATE		

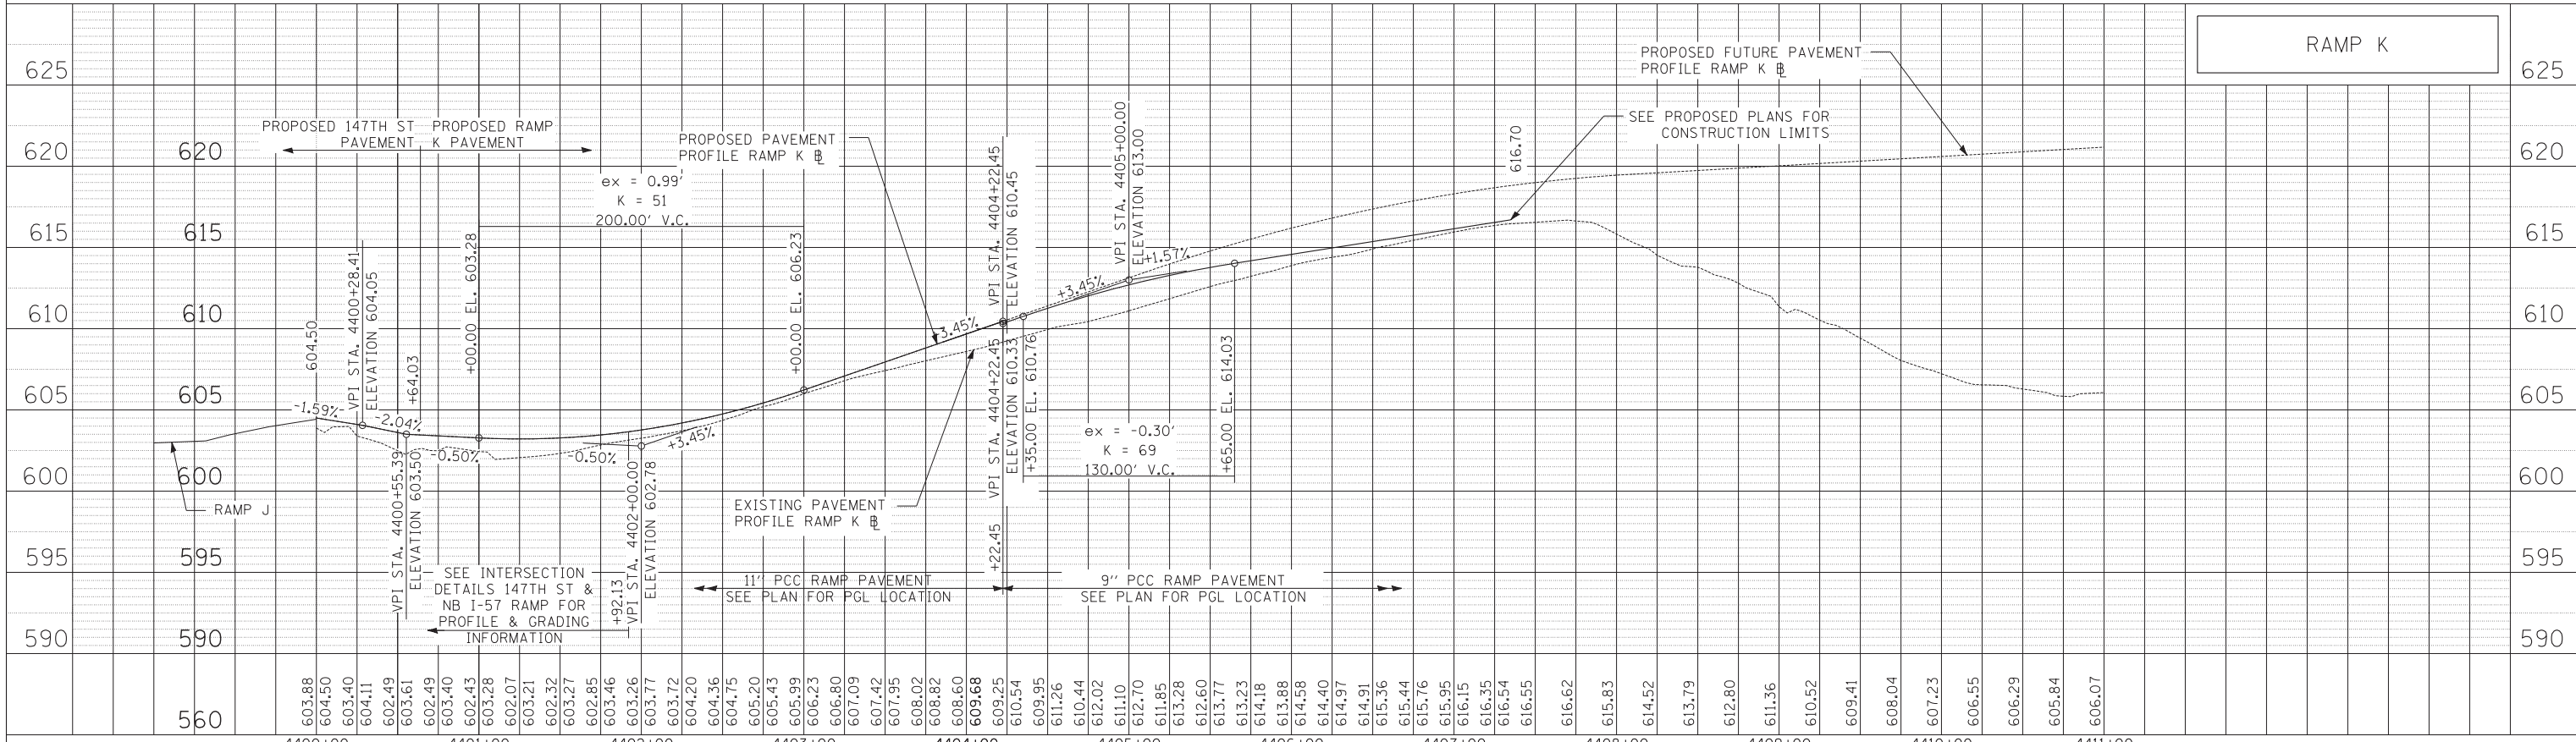

TYLIN INTERNATIONAL	USER NAME =	DESIGNED - JPM	REVISED -	STATE OF ILLINOIS DEPARTMENT OF TRANSPORTATION	17TH STREET PROJECT RAMP J AND RAMP K PROFILES			F.A.I. R.T.E.	SECTION	COUNTY	TOTAL SHEETS	SHEET NO.
	PLOT SCALE =	DRAWN - DM	REVISED -		XX	(0405-1 & 0506-2) R-1	COOK	577	90			
	PLOT DATE =	CHECKED -	REVISED -		SCALE: 1"=50'			SHEET NO. 1 OF 1 SHEETS		STA. 4300+00 TO STA. 4411+00	CONTRACT NO. 60M57	
		DATE - 5/23/2012	REVISED -					FED. ROAD DIST. NO.		ILLINOIS FED. AID PROJECT		