



STAGES 1B & 2A: DIXIE/WESTERN: STA. 6014+17 TO STA. 6027+50
JD - JD


• SB LT LANE VARIES FROM 11' - 0' BETWEEN STA. 6012+60 TO STA. 6014+17

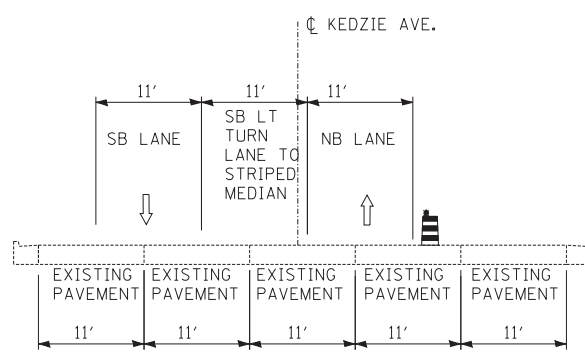


STAGES 1, 2 & 3B: KEDZIE AVE: STA. 5005+75 TO STA. 5007+81
AK - AK

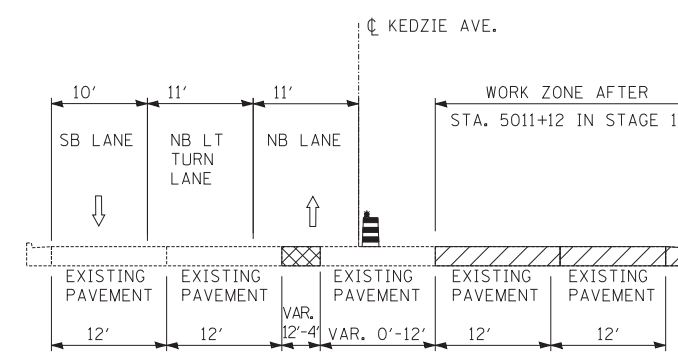


STAGES 1, 2 & 3B: KEDZIE AVE: STA. 5007+81 TO STA. 5011+62
BK - BK

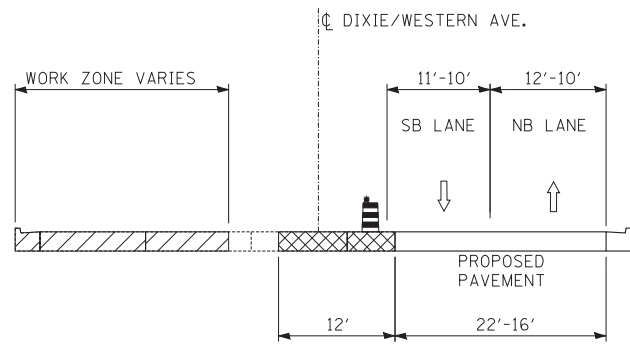

STAGE 2: DIXIE/WESTERN: STA. 6014+17 TO STA. 6027+50
KD - KD

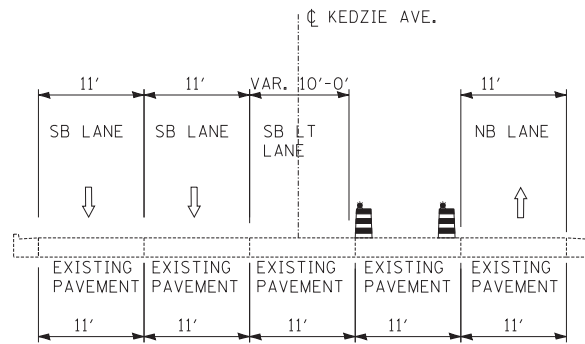


STAGE 1A: KEDZIE AVE: STA. 5005+75 TO STA. 5007+81
DK - DK

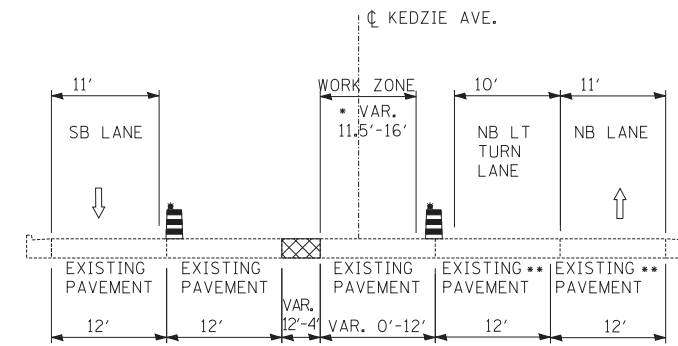


STAGE 1A: KEDZIE AVE: STA. 5007+81 TO STA. 5011+62
EK - EK


• WORK ZONE FROM STA. 5011+12 TO STA. 5012+08 ONLY.
•• PROPOSED PAVEMENT AFTER STA. 5011+12

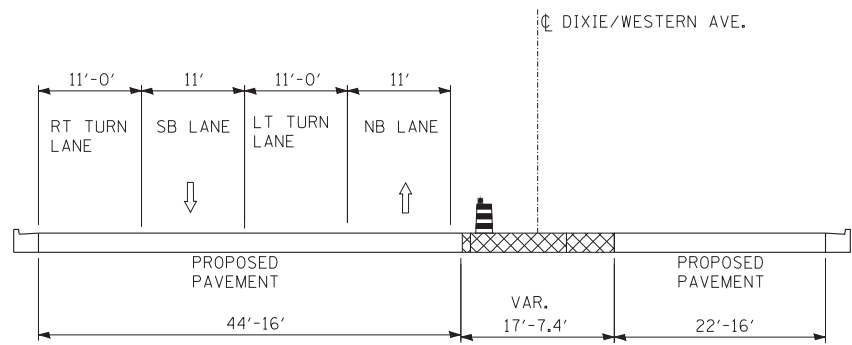

STAGES 2B & 2C: DIXIE/WESTERN: STA. 6013+03 TO STA. 6027+50
ND - ND

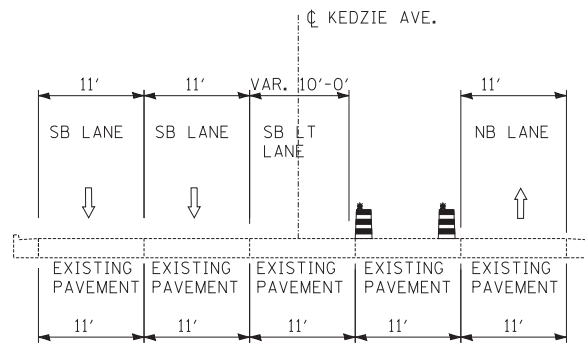


STAGES 1B, 2B, 3 & 3A: KEDZIE AVE: STA. 5005+75 TO STA. 5007+81
GK - GK

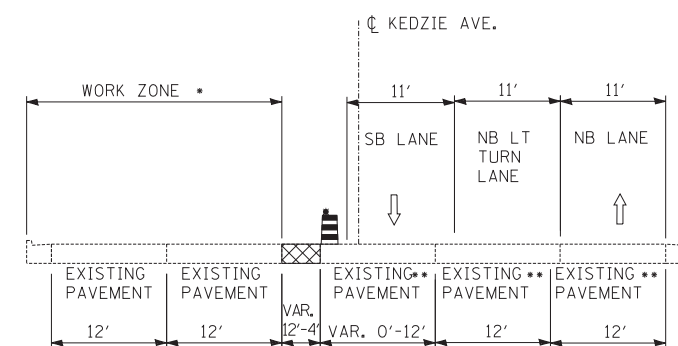


STAGE 1B: KEDZIE AVE: STA. 5007+81 TO STA. 5011+62
HK - HK


• WORK ZONE FROM STA. 5011+12 TO STA. 5012+08 ONLY
•• PROPOSED PAVEMENT AFTER STA. 5011+12

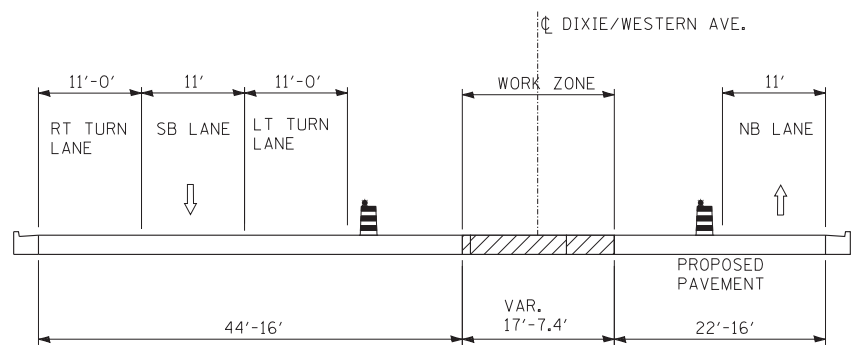

STAGE 3: DIXIE/WESTERN: STA. 6013+03 TO STA. 6027+50
QD - QD

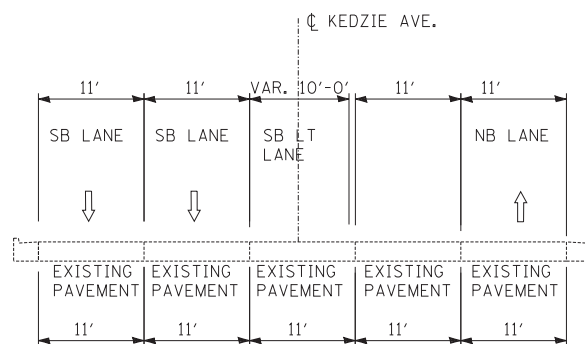

STAGES 1C & 2C: KEDZIE AVE: STA. 5005+75 TO STA. 5007+81
JK - JK

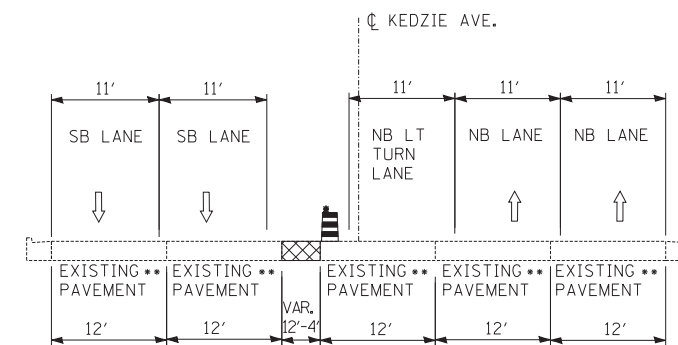

STAGES 1C & 2C: KEDZIE AVE: STA. 5007+81 TO STA. 5011+62
KK - KK

•• PROPOSED PAVEMENT AFTER STA. 5011+12

LEGEND

- TRAFFIC MOVEMENT
- TEMPORARY CONCRETE BARRIER (WITH MONO-DIRECTIONAL PRISMATIC REFLECTORS ON TOP AND SIDE FACING TRAFFIC)
- WORK ZONE
- TEMPORARY PAVEMENT
- DRUM WITH MONO-DIRECTIONAL STEADY BURNING LIGHT

TYLIN INTERNATIONAL

USER NAME =	DESIGNED - JDU	REVISED -
DRAWN - JDU	REVISED -	
PLOT SCALE =	CHECKED - SES	REVISED -
PLOT DATE =	DATE - 5/23/2012	REVISED -

**STATE OF ILLINOIS
DEPARTMENT OF TRANSPORTATION**

**147TH STREET PROJECT
MAINTENANCE OF TRAFFIC - TYPICAL SECTIONS**

SCALE: N.T.S. SHEET NO. 2 OF 8 SHEETS STA. TO STA.

F.A.I. RTE.	SECTION	COUNTY	TOTAL SHEETS	SHEET NO.
XX	(0405-1 & 0506-2) R-1	COOK	577	94
FED. ROAD DIST. NO.			ILLINOIS FED. AID PROJECT	

p:\602540(57-294)\road\p10_147th\PI0_MOT_TYP_SHT02.dgn 9:00:59 AM 5/22/2012