
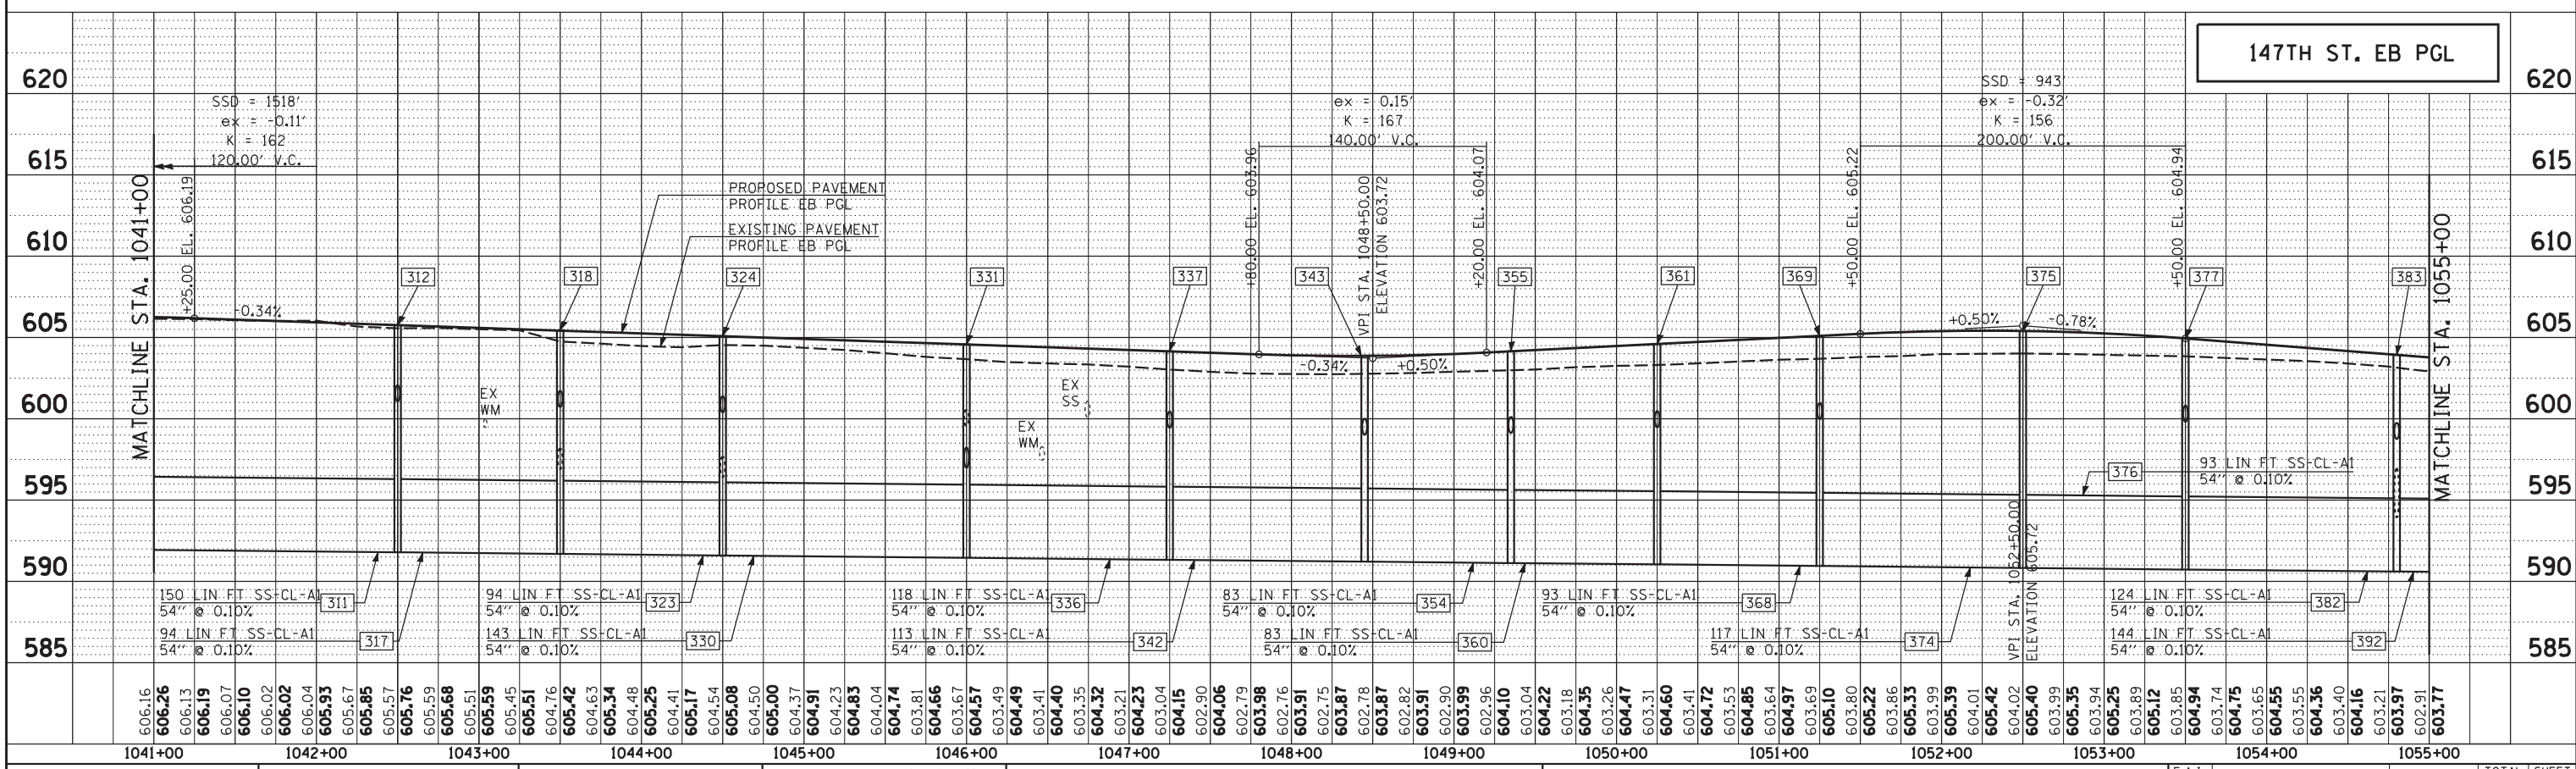


PLAN	SURVEYED	BY	DATE
	PLOTTED		
	GRADES CHECKED		
	STRUCTURE NOTATIONS OK'D		
	NOTE BOOK NO.		
	CHECKED		
	DATE		

PROFILE	SURVEYED	BY	DATE
	PLOTTED		
	GRADES CHECKED		
	STRUCTURE NOTATIONS OK'D		
	NOTE BOOK NO.		
	CHECKED		
	DATE		

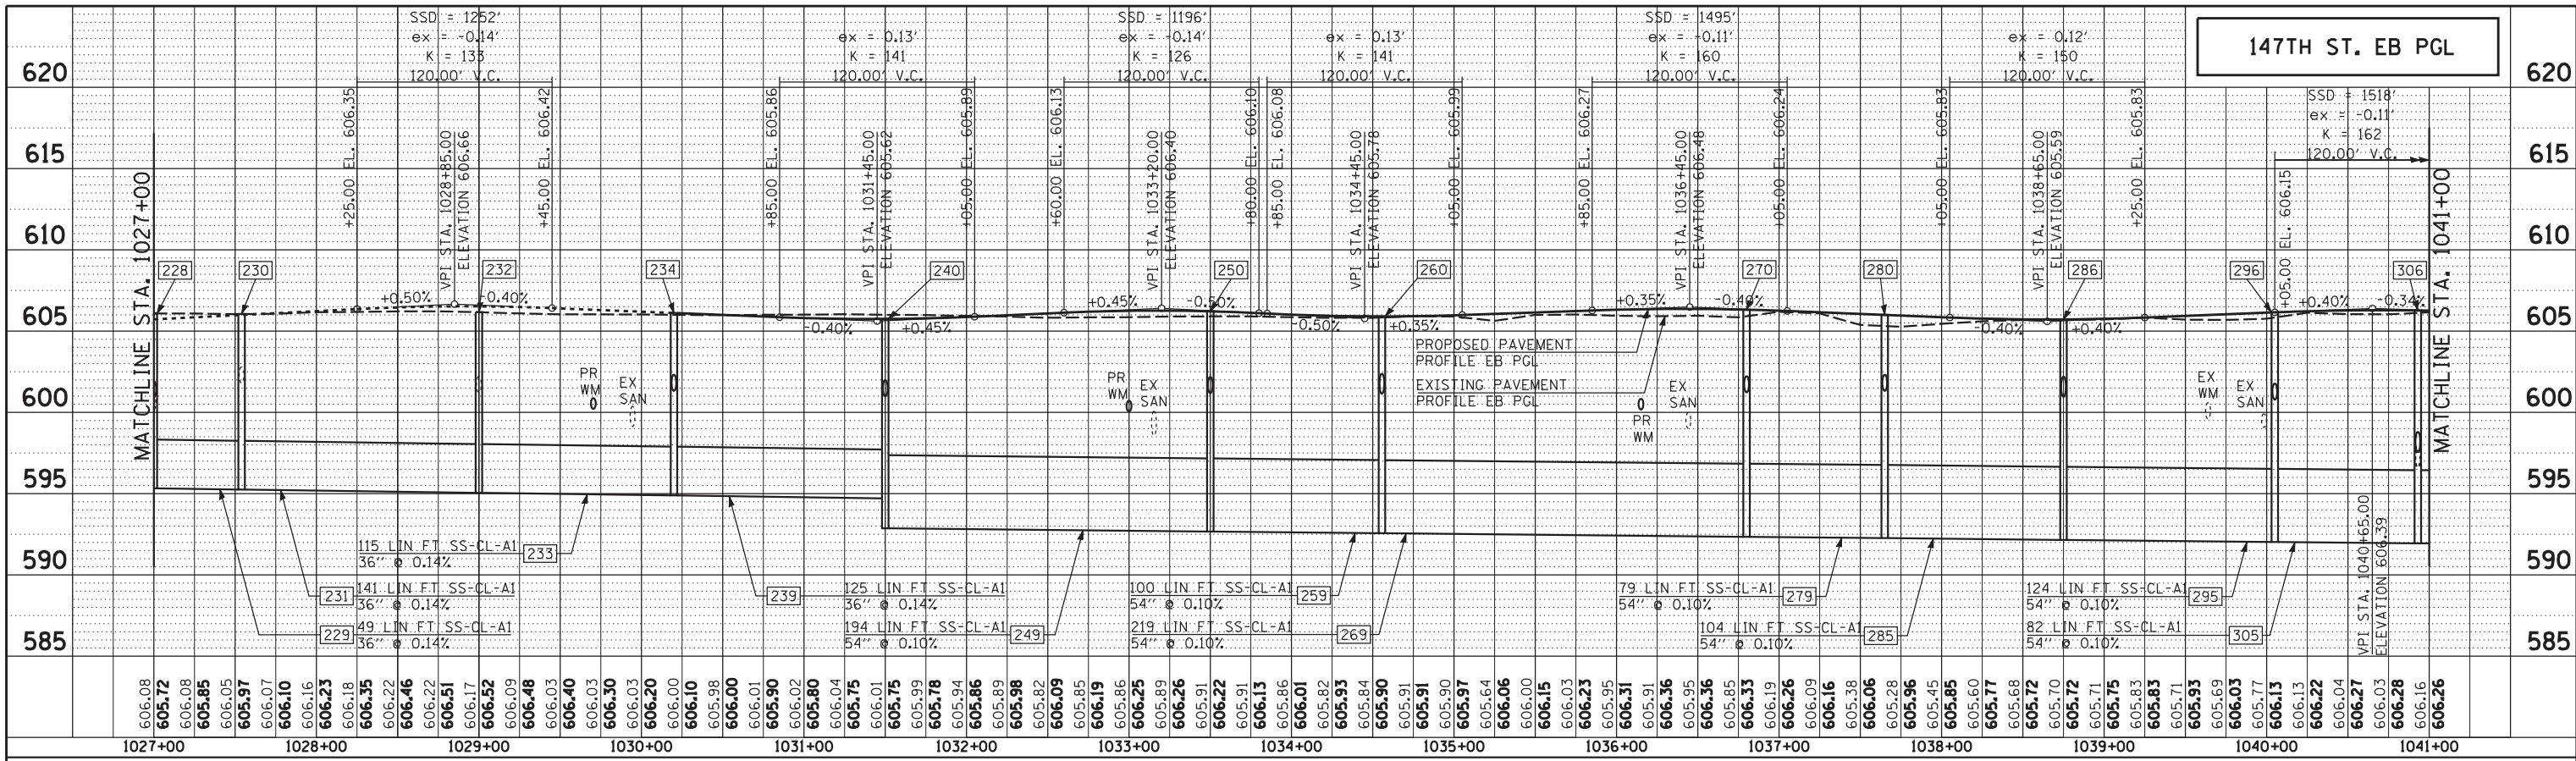

	USER NAME =	DESIGNED - JRS	REVISED - JRS	12/01/2011	STATE OF ILLINOIS DEPARTMENT OF TRANSPORTATION	147TH STREET PROJECT PROPOSED DRAINAGE AND UTILITY PROFILE - 147TH STREET		F.A.I. RTE.	SECTION	COUNTY	TOTAL SHEETS	SHEET NO.
	PLOT SCALE =	CHECKED - APS	REVISED - JRS	02/15/2012		57	(0405-1 & 0506-2) R-1	COOK	577	245		
	PLOT DATE	DATE - 7/22/2011	REVISED -	05/04/2012		SCALE: 1"=50'	SHEET NO. 2 OF 3 SHEETS	STA. 1027+00	TO STA. 1055+00	CONTRACT NO. 60M57		