
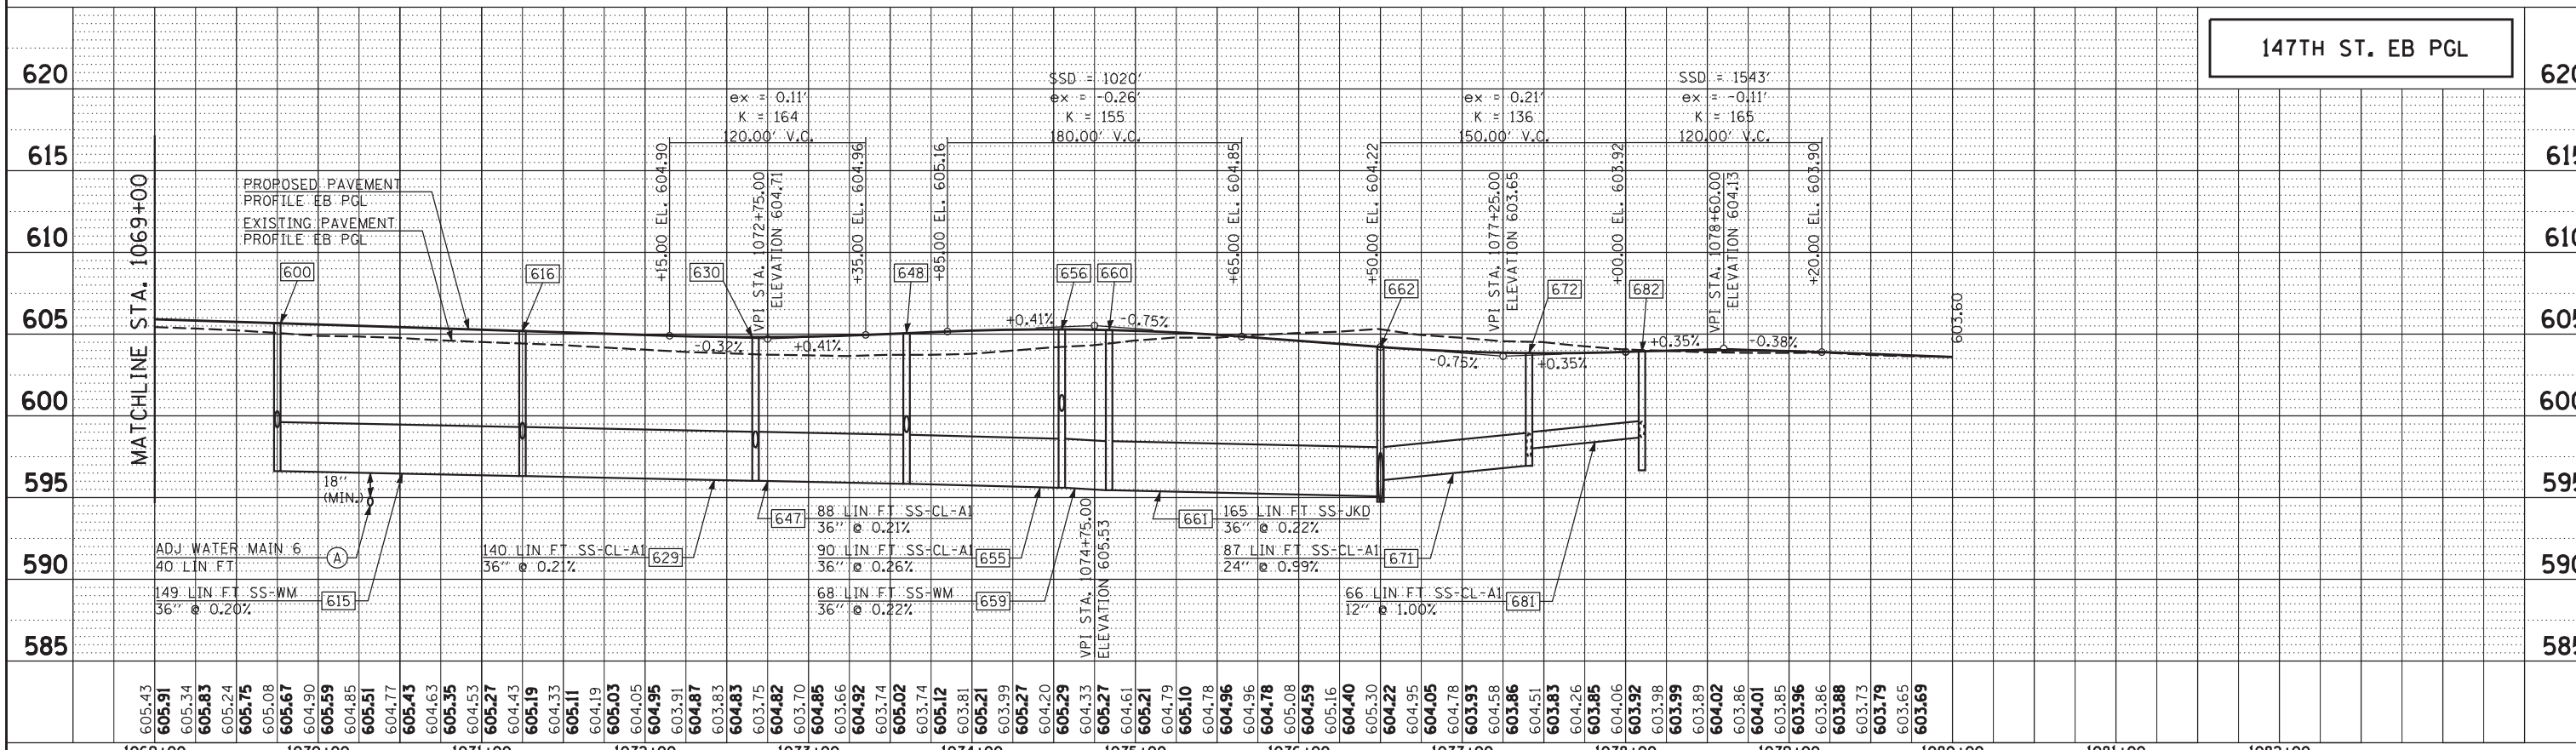


PLAN	SURVEYED	BY	DATE
	PLOTTED		
	GRADES CHECKED		
	ALIGNMENT CHECKED		
	STRUCTURE NOTATIONS OK'D		
	FILE NAME		
	NO.		

PROFILE	SURVEYED	BY	DATE
	PLOTTED		
	GRADES CHECKED		
	ALIGNMENT CHECKED		
	STRUCTURE NOTATIONS OK'D		
	FILE NAME		
	NO.		

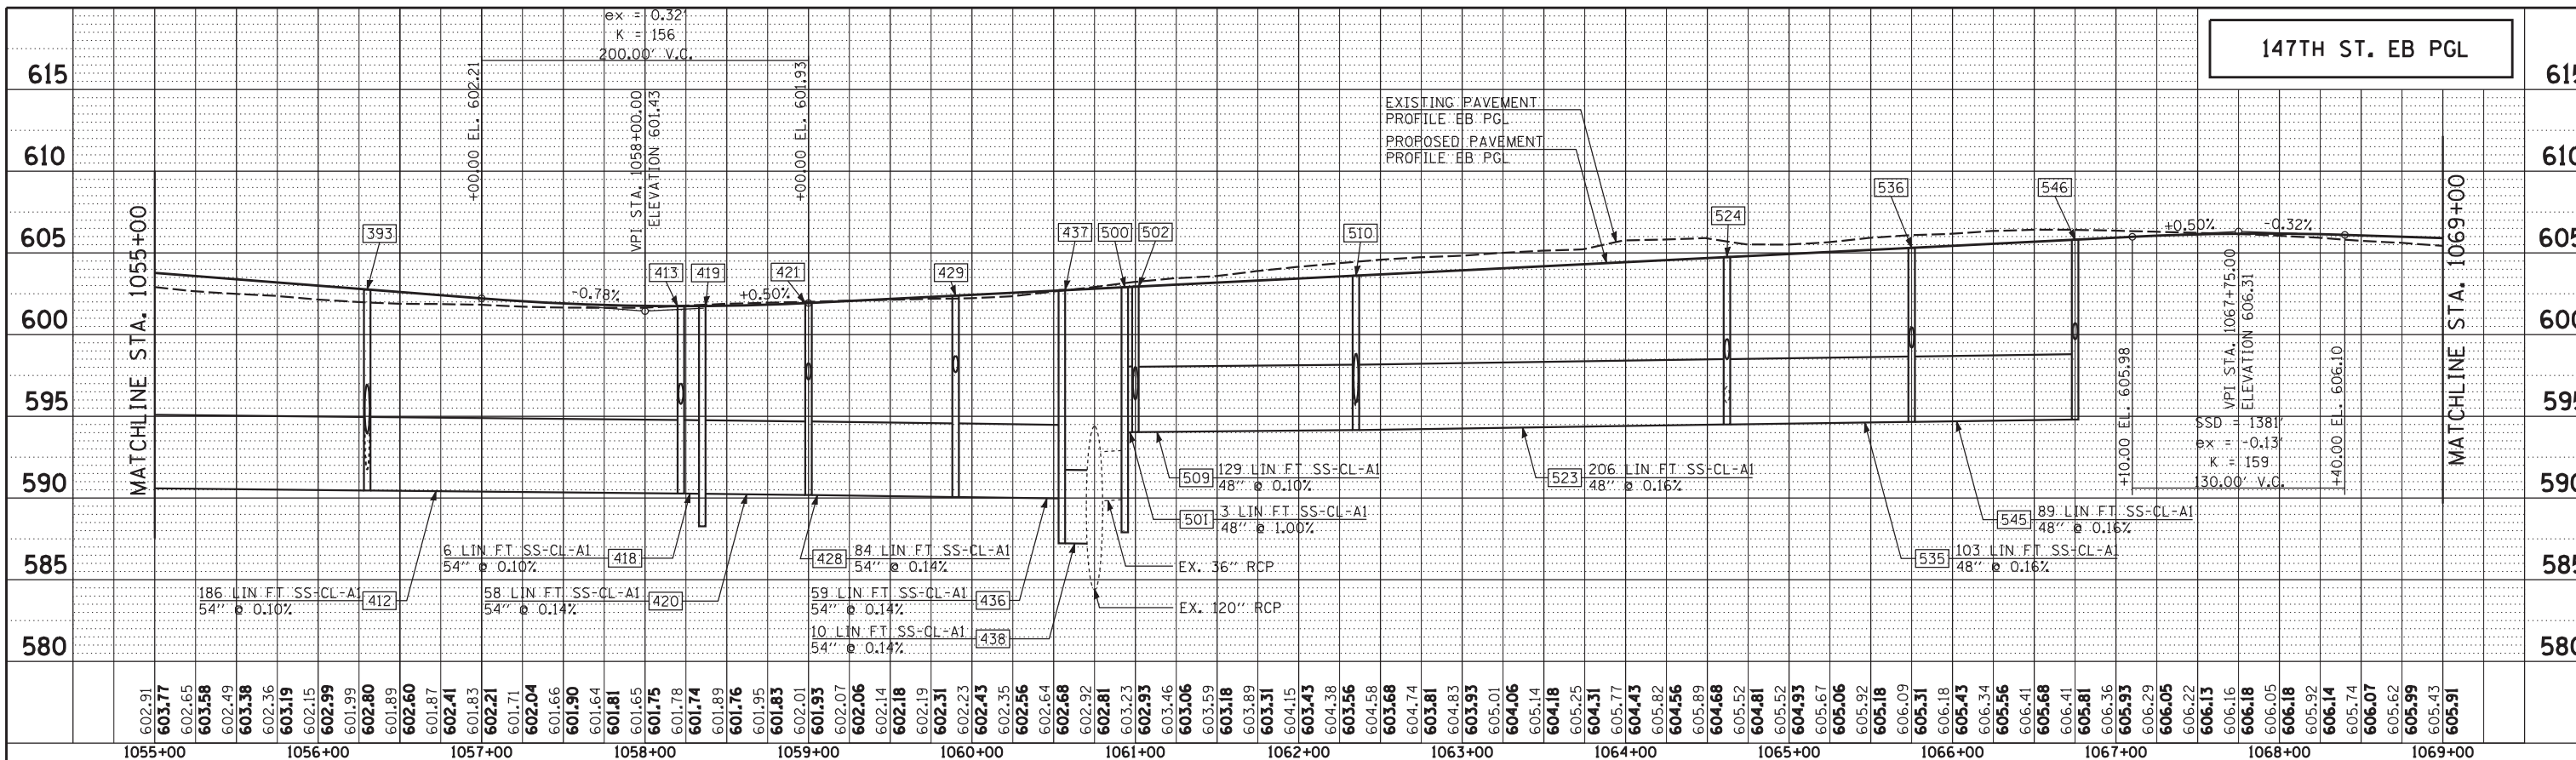

 HRGreen.com Illinois Professional Design Firm #184-001322	USER NAME = DESIGNED - JRS DRAWN - MJF CHECKED - APS DATE - 7/22/2011	REVISED - JRS 12/01/2011 REVISED - JRS 02/15/2012 REVISED - JRS 05/04/2012 REVISED -	STATE OF ILLINOIS DEPARTMENT OF TRANSPORTATION	147TH STREET PROJECT PROPOSED DRAINAGE AND UTILITY PROFILE - 147TH STREET	F.A.I. RT. SECTION COUNTY TOTAL SHEETS SHEET NO. 57 (0405-1 & 0506-2) R-1 COOK 577 246 CONTRACT NO. 60M57
---	---	---	---	--	---