

ROUTE	FISCAL YEAR	COUNTY	TOTAL SHEETS	SHEET NO.
F.A.U. 1602	IL 83	COOK	16	1

### SHEET INDEX

NOTE: ALL PARCEL NUMBERS PREFACED WITH OGT0

- SHEET 2 PARCELS 167, 167TE, 168, 168TE-A, 168TE-B, 169, 169TE, 172TE
- SHEET 3 PARCELS 160, 160TE-B, 164, 164TE, 165, 165TE, 166, 166TE
- SHEET 4 PARCELS 158, 158TE, 159, 159TE, 160A, 160TE-A, 161A, 161TE-A, 161B, 161TE-B
- SHEET 5 PARCELS 162, 162TE, 163
- SHEET 6 PARCELS 180, 180TE, 181, 181TE, 182, 182TE
- SHEET 7 PARCELS 179, 179TE
- SHEET 8 PARCELS 178, 178TE
- SHEET 9 PARCELS 170A, 170TE-A, 170B, 170TE-B, 171, 171TE
- SHEET 10 PARCELS 173, 173TE, 174, 175A, 175B, 175TE, 177, 177TE
- SHEET 11 TOTAL HOLDING DETAILS PARCELS 160, 172
- SHEET 12 TOTAL HOLDING DETAIL PARCEL 169
- SHEET 13 ALIGNMENT AND COORDINATE DATA
- SHEET 14 ALIGNMENT TIES AND RIGHT OF WAY CORNER NUMBERING DIAGRAM
- SHEET 15 RIGHT OF WAY CORNER RECOVERY TIES
- SHEET 16 RIGHT OF WAY CORNER RECOVERY TIES


# STATE OF ILLINOIS DEPARTMENT OF TRANSPORTATION DIVISION OF HIGHWAYS PLAT OF HIGHWAYS

## PLANS FOR PROPOSED

### F.A.U. 1602 (IL 83), KEDZIE AVENUE TO WESTERN AVENUE COOK COUNTY, ILLINOIS


### JOB NO. R-90-004-09

### DISTRICT 1

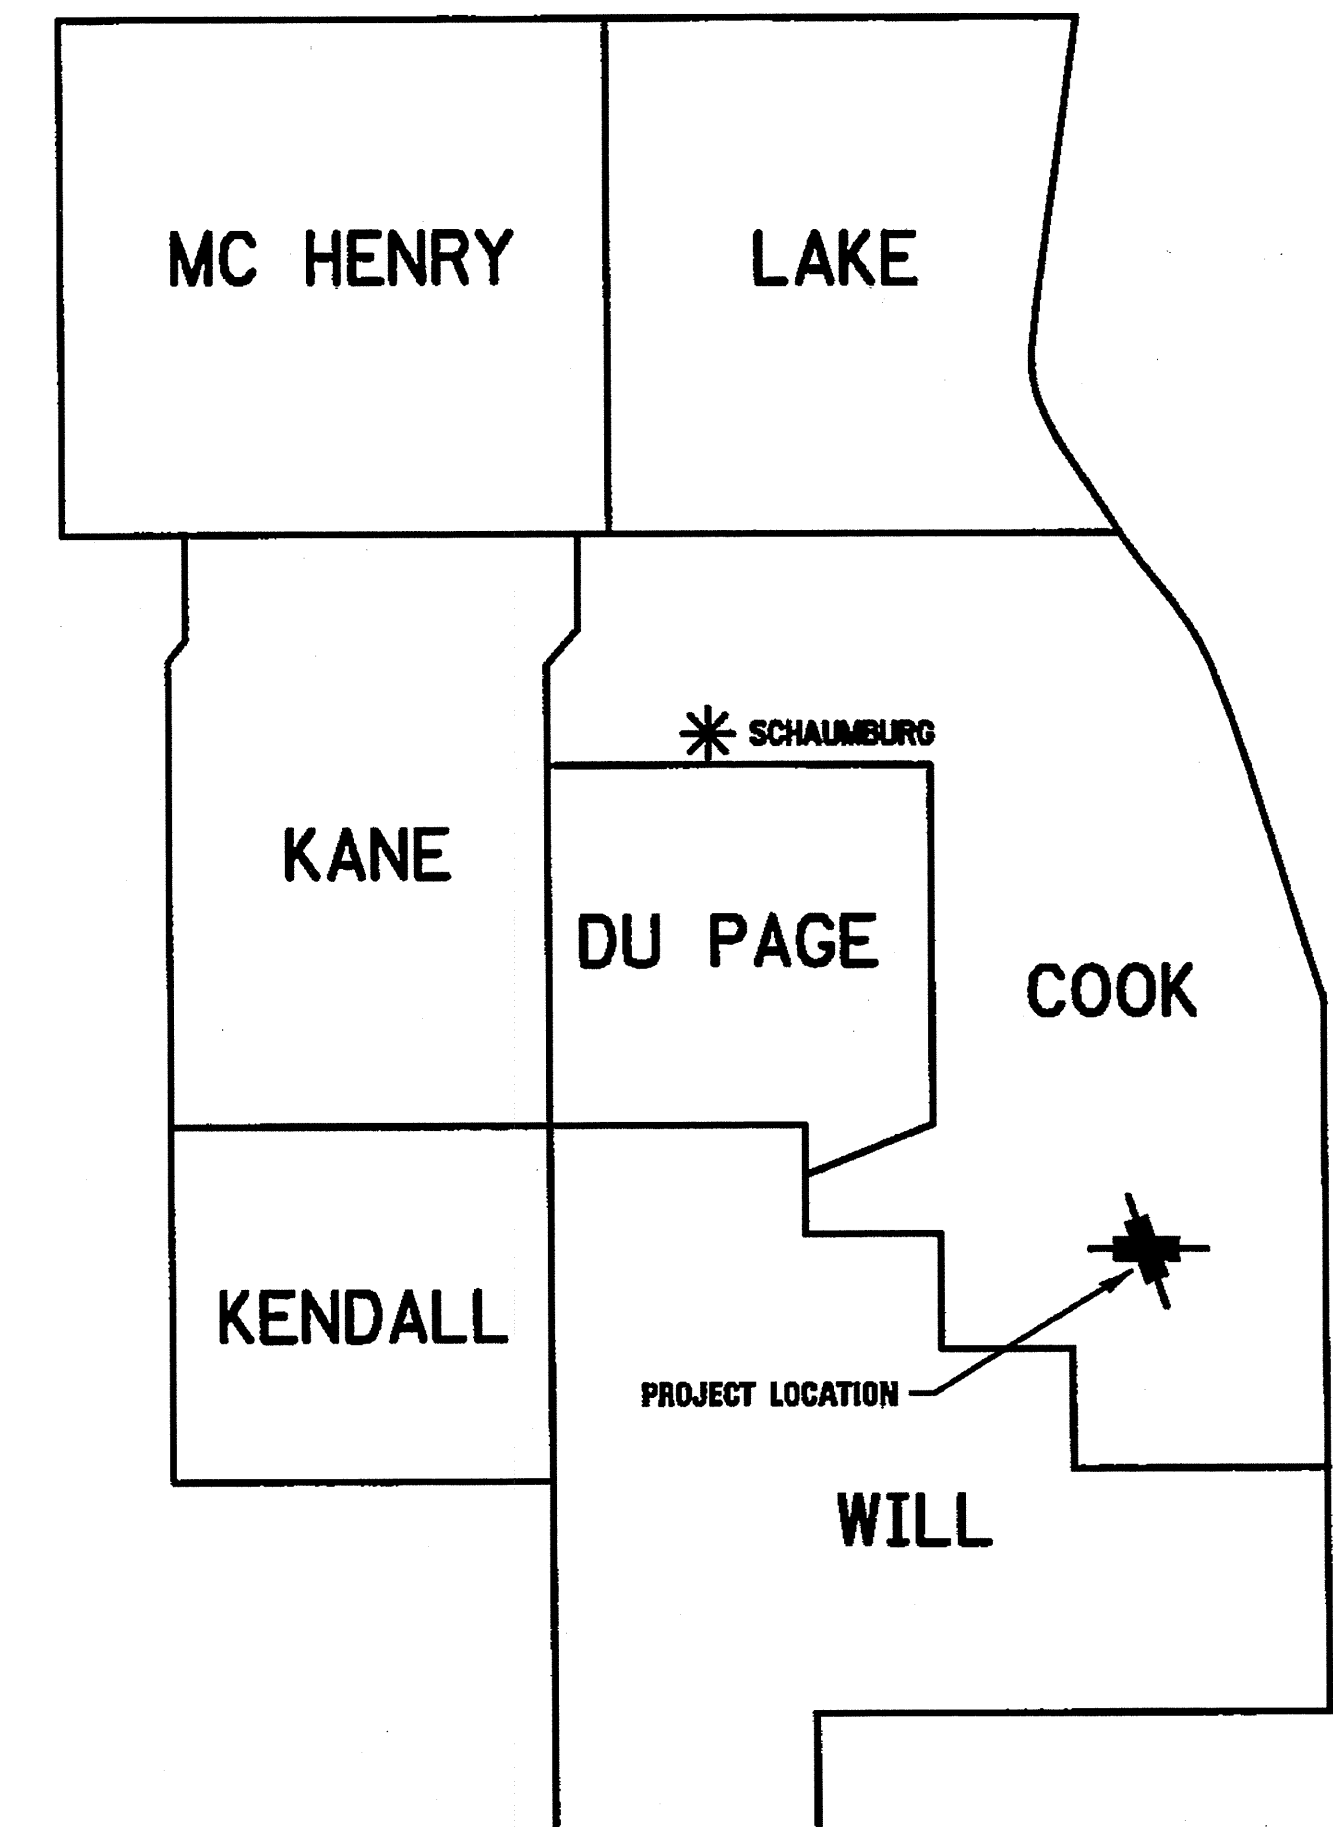

DIXIE HIGHWAY  
ENDS 6024+66.00

SIBLEY BOULEVARD  
(147th STREET)  
BEGINS 1070+13.87

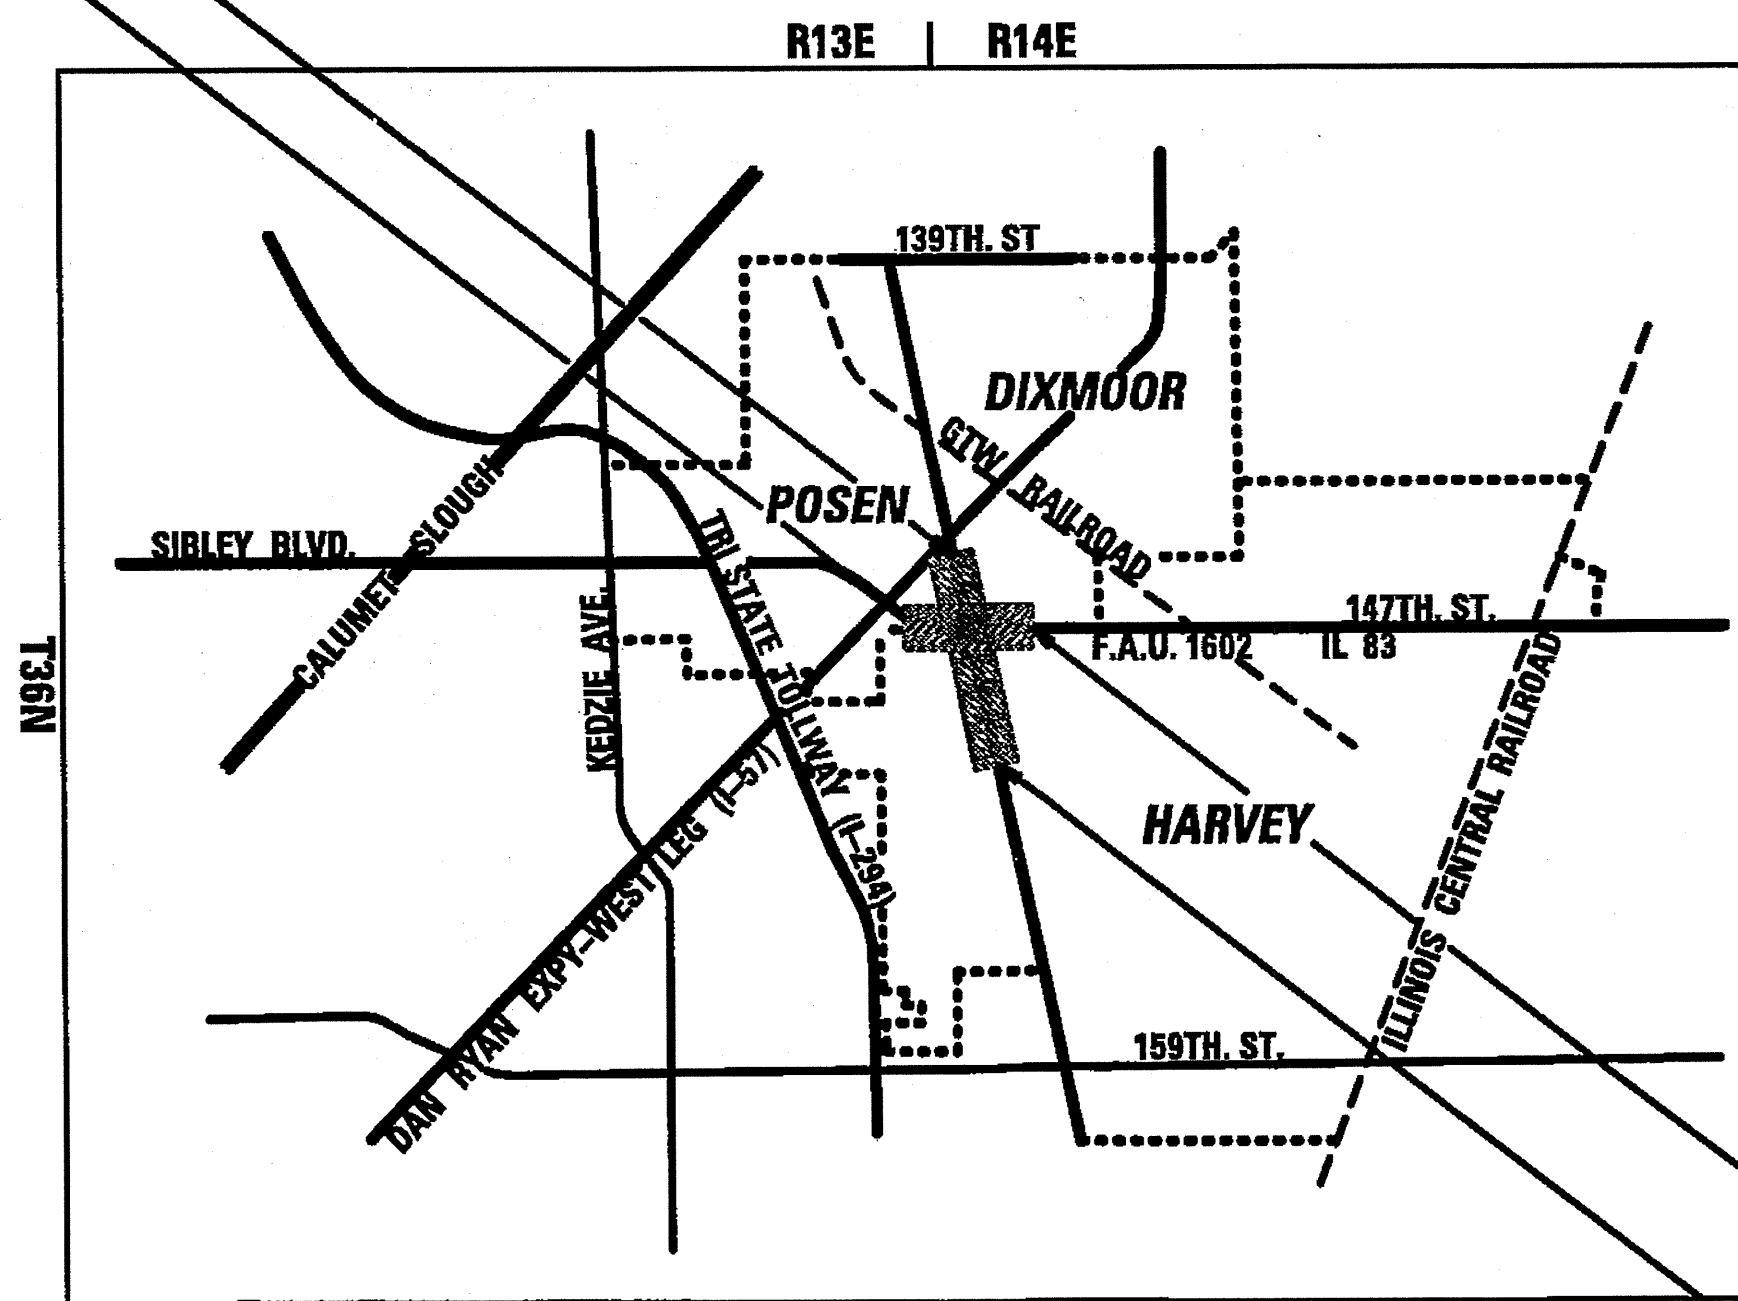

**LOCATION MAP**  
(NO SCALE)

LENGTH OF PROJECT:	
F.A.U. 1602 (IL 83), SIBLEY BOULEVARD	905.60'
047th STREET	
DIXIE HIGHWAY	2603.43'
TOTAL LENGTH	3509.23'

SIBLEY BOULEVARD  
(147th STREET)  
ENDS 1079+19.67

DIXIE HIGHWAY  
BEGINS 5998+62.57

\* DISTRICT HEADQUARTERS



**AMERICAN**  
SURVEYING & ENGINEERING, P.C.  
SURVEYORS-ENGINEERS  
105 W. Madison St. Suite 1700  
Chicago, IL 60602  
312-277-2000 / Fax 312-277-2002  
ILLINOIS PROFESSIONAL DESIGN FIRM NO. 184-003192

ASE JOB NO. 209021

REVISION DATE: 2/6/2012

STATE OF ILLINOIS DEPARTMENT OF TRANSPORTATION DIVISION OF HIGHWAYS	
SUBMITTED _____ 20__	_____ DISTRICT ENGINEER
EXAMINED _____ 20__	_____ DISTRICT RIGHT OF WAY PLANS ENGINEER
PASSED _____ 20__	_____ DISTRICT LAND ACQUISITION ENGINEER
REVIEWED _____ 20__	_____ CENTRAL BUREAU RIGHT OF WAY PLANS ENGINEER
APPROVED _____ 20__	_____ ENGINEER OF LAND ACQUISITION

RECEIVED  
MAR 09 2012  
PLATS & LEGALS