


147TH STREET (IL-83) PAVEMENT ALTERNATES

HOT-MIX ASPHALT PAVEMENT ALTERNATE	PCC PAVEMENT ALTERNATE
PAID FOR AS HMA PAVEMENT (FULL DEPTH) 10 1/2"	- 9 1/4" PORTLAND CEMENT CONCRETE (JOINTED)
- 2" POLYMERIZED HOT-MIX ASPHALT SURFACE COURSE, STONE MATRIX ASPHALT, N80	- 4 1/2" STABILIZED SUBBASE - HOT-MIX ASPHALT
- 2" POLYMERIZED HOT-MIX ASPHALT BINDER COURSE, STONE MATRIX ASPHALT, N80	- 12" AGGREGATE SUBGRADE
- 6 1/2" POLYMERIZED HOT-MIX ASPHALT BINDER COURSE, IL-19.0, N90	
- 12" AGGREGATE SUBGRADE	

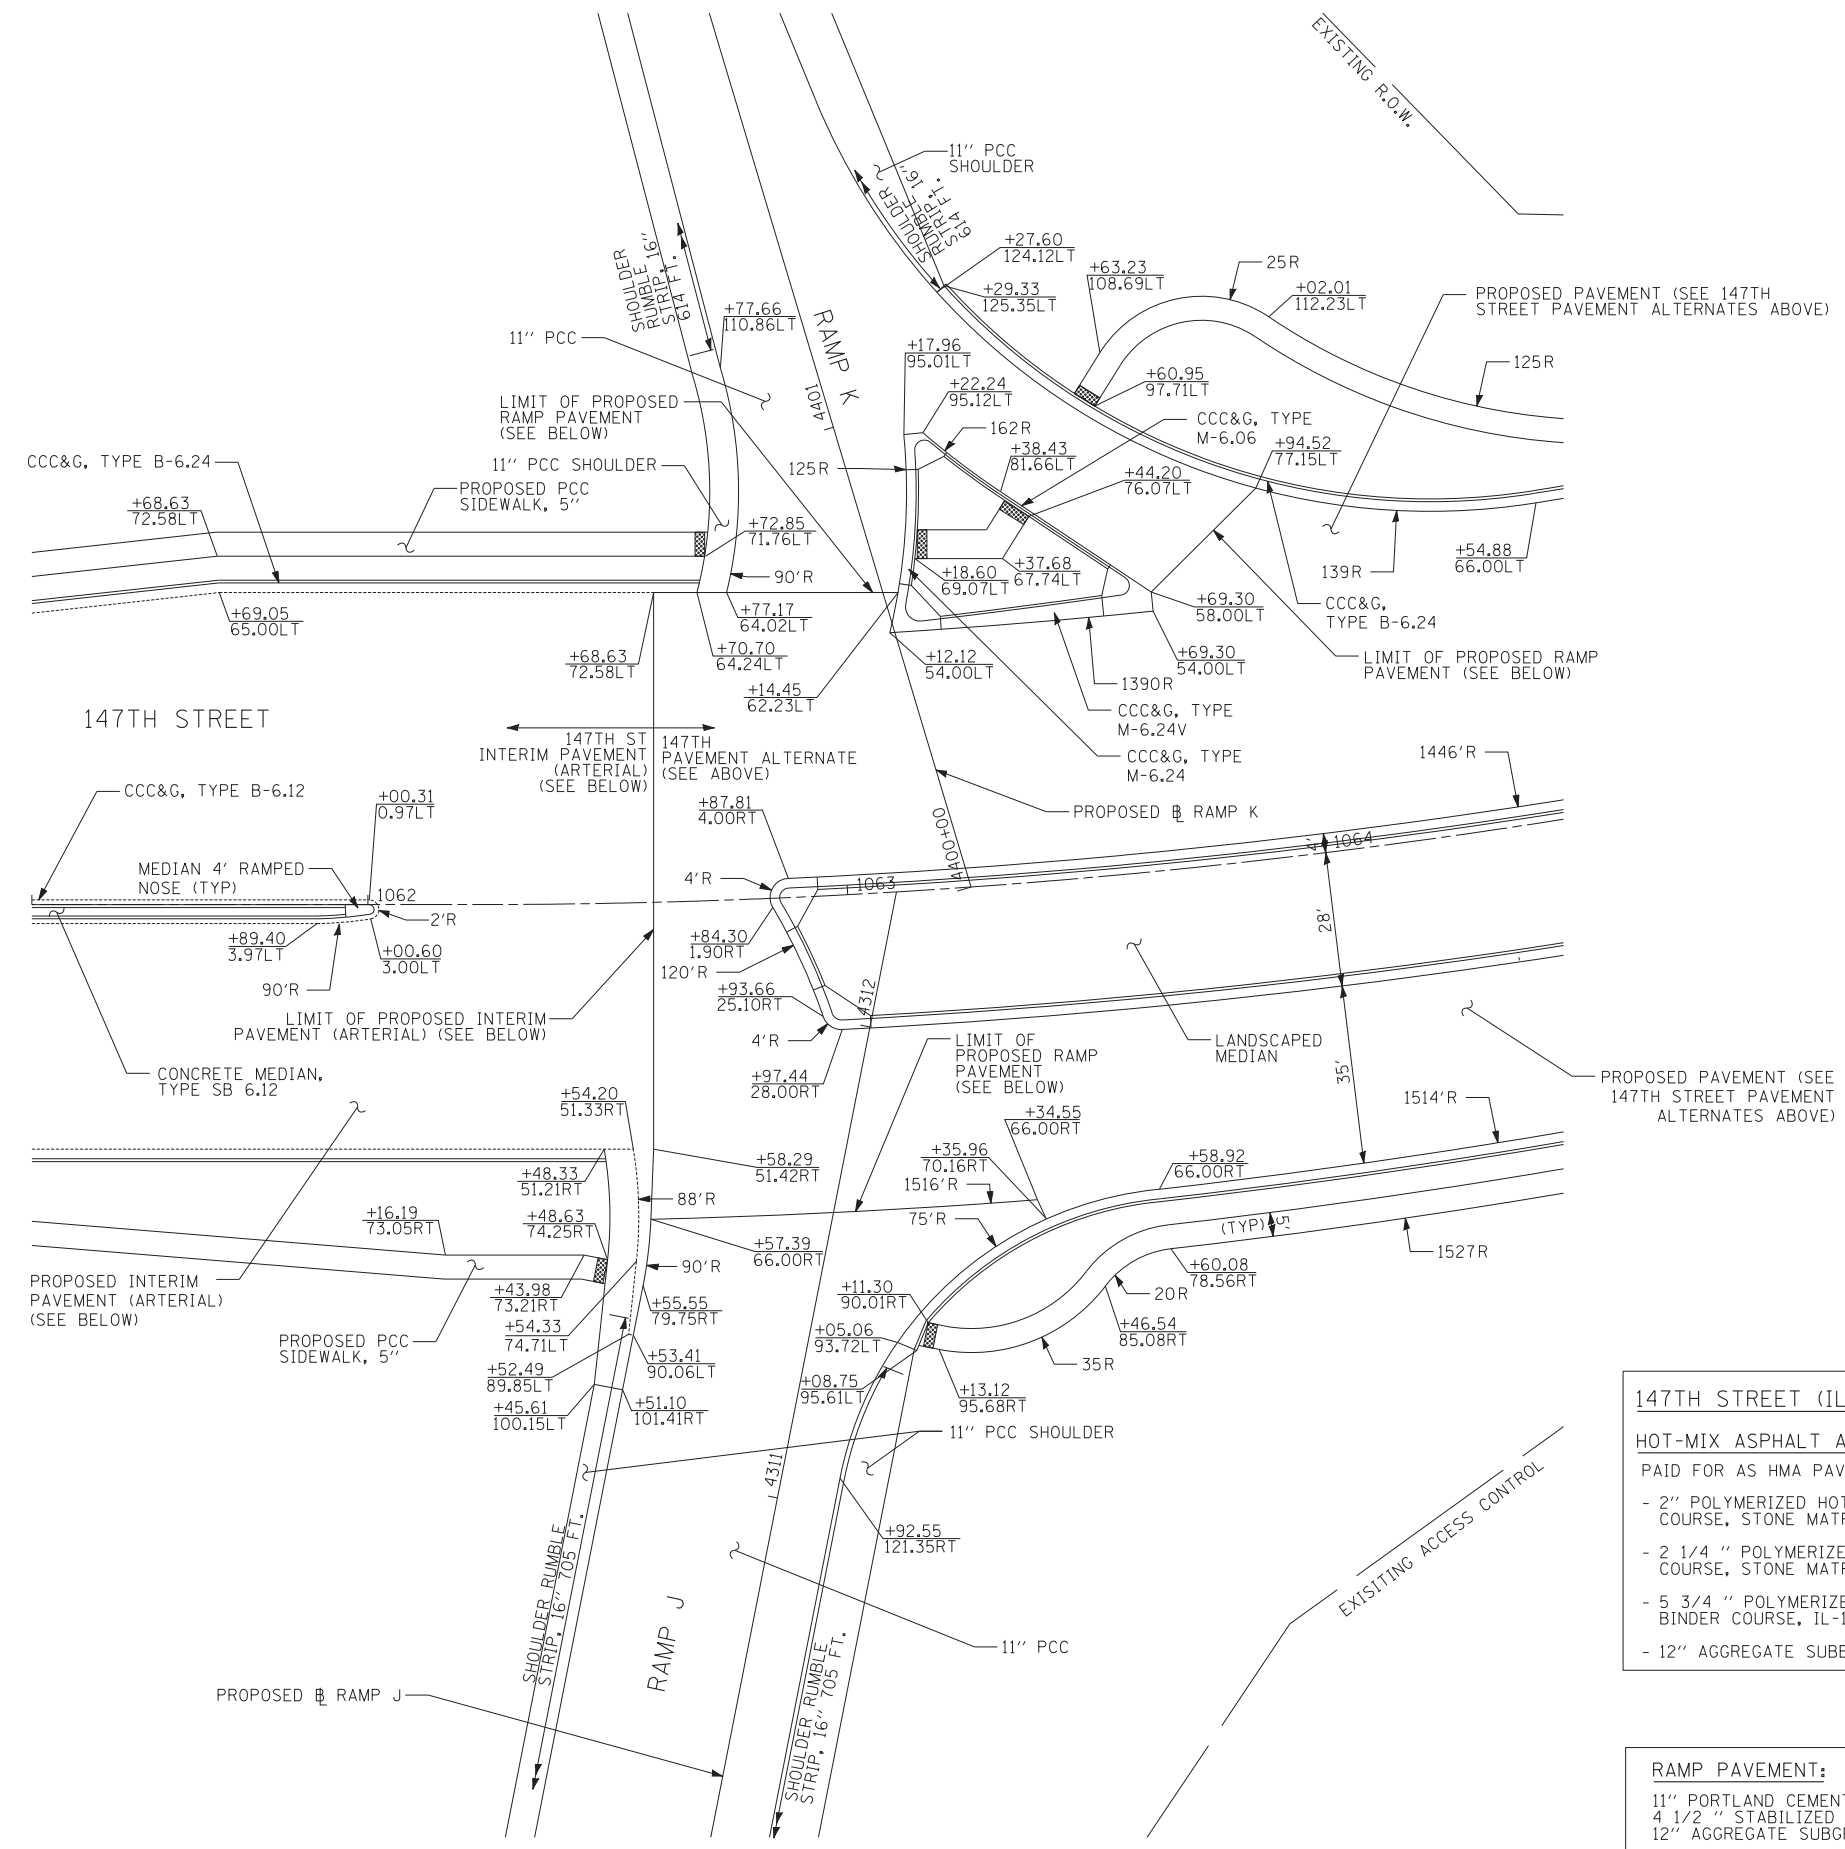


147TH STREET (IL-83) INTERIM PAVEMENT (ARTERIAL) ALTERNATES

HOT-MIX ASPHALT ALTERNATE	PCC PAVEMENT ALTERNATE
PAID FOR AS HMA PAVEMENT (FULL DEPTH) 10"	- 8 3/4 " PORTLAND CEMENT CONCRETE (JOINTED)
- 2" POLYMERIZED HOT-MIX ASPHALT SURFACE COURSE, STONE MATRIX ASPHALT, N80	- 4 1/2 " STABILIZED SUBBASE - HOT-MIX ASPHALT
- 2 1/4 " POLYMERIZED HOT-MIX ASPHALT BINDER COURSE, STONE MATRIX ASPHALT, N80	- 12" AGGREGATE SUBBASE
- 5 3/4 " POLYMERIZED HOT-MIX ASPHALT BINDER COURSE, IL-19.0, N90	
- 12" AGGREGATE SUBBASE	

RAMP PAVEMENT:
 11" PORTLAND CEMENT CONCRETE PAVEMENT (JOINTED)
 4 1/2 " STABILIZED SUBBASE - HOT-MIX ASPHALT
 12" AGGREGATE SUBGRADE

NOTES

- ADA RAMPS PER IDOT STD 424001 PAID FOR AS PCC SIDEWALK 5".
- ADA RAMPS PER IDOT STD 424031 PAID FOR AS CONCRETE MEDIAN SURFACE 4".

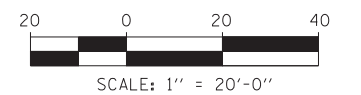

TYLIN INTERNATIONAL

USER NAME =	DESIGNED - JDU	REVISED -
PLOT SCALE =	DRAWN - JDU	REVISED -
PLOT DATE =	CHECKED - JPM	REVISED -
	DATE - 5/23/2012	REVISED -

**STATE OF ILLINOIS
 DEPARTMENT OF TRANSPORTATION**

147TH STREET PROJECT
INTERSECTION DETAIL - 147TH STREET AND NB I-57 RAMPS J AND K
 SCALE: 1"=20' SHEET NO. 1 OF 2 SHEETS STA. 1061+30 TO STA. 1064+50

F.A.I. RE.	SECTION	COUNTY	TOTAL SHEETS	SHEET NO.
XX	(0405-1 & 0506-2) R-1	COOK	577	308
FED. ROAD DIST. NO.			ILLINOIS FED. AID PROJECT	
			CONTRACT NO. 60M57	