


**NOTES**

1. ADA RAMPS PER IDOT STD 424001 PAID FOR AS PCC SIDEWALK 5".
2. ADA RAMPS PER IDOT STD 424031 PAID FOR AS CONCRETE MEDIAN SURFACE 4".

**INTERSECTION LAYOUT PLAN**


**LEGEND**

- > CL ROADWAY
- > SAWED LONGITUDINAL JOINT (IDOT 420001)
- > LONGITUDINAL CONSTRUCTION JOINT GROUTED-IN-PLACE TIE BAR (IDOT 420001)
- > SAWED CONTRACTION JOINT (IDOT 420001)
- > 1 INCH EXPANSION JOINT WITH SLEEPER SLAB (SEE DETAIL ON THIS SHEET)

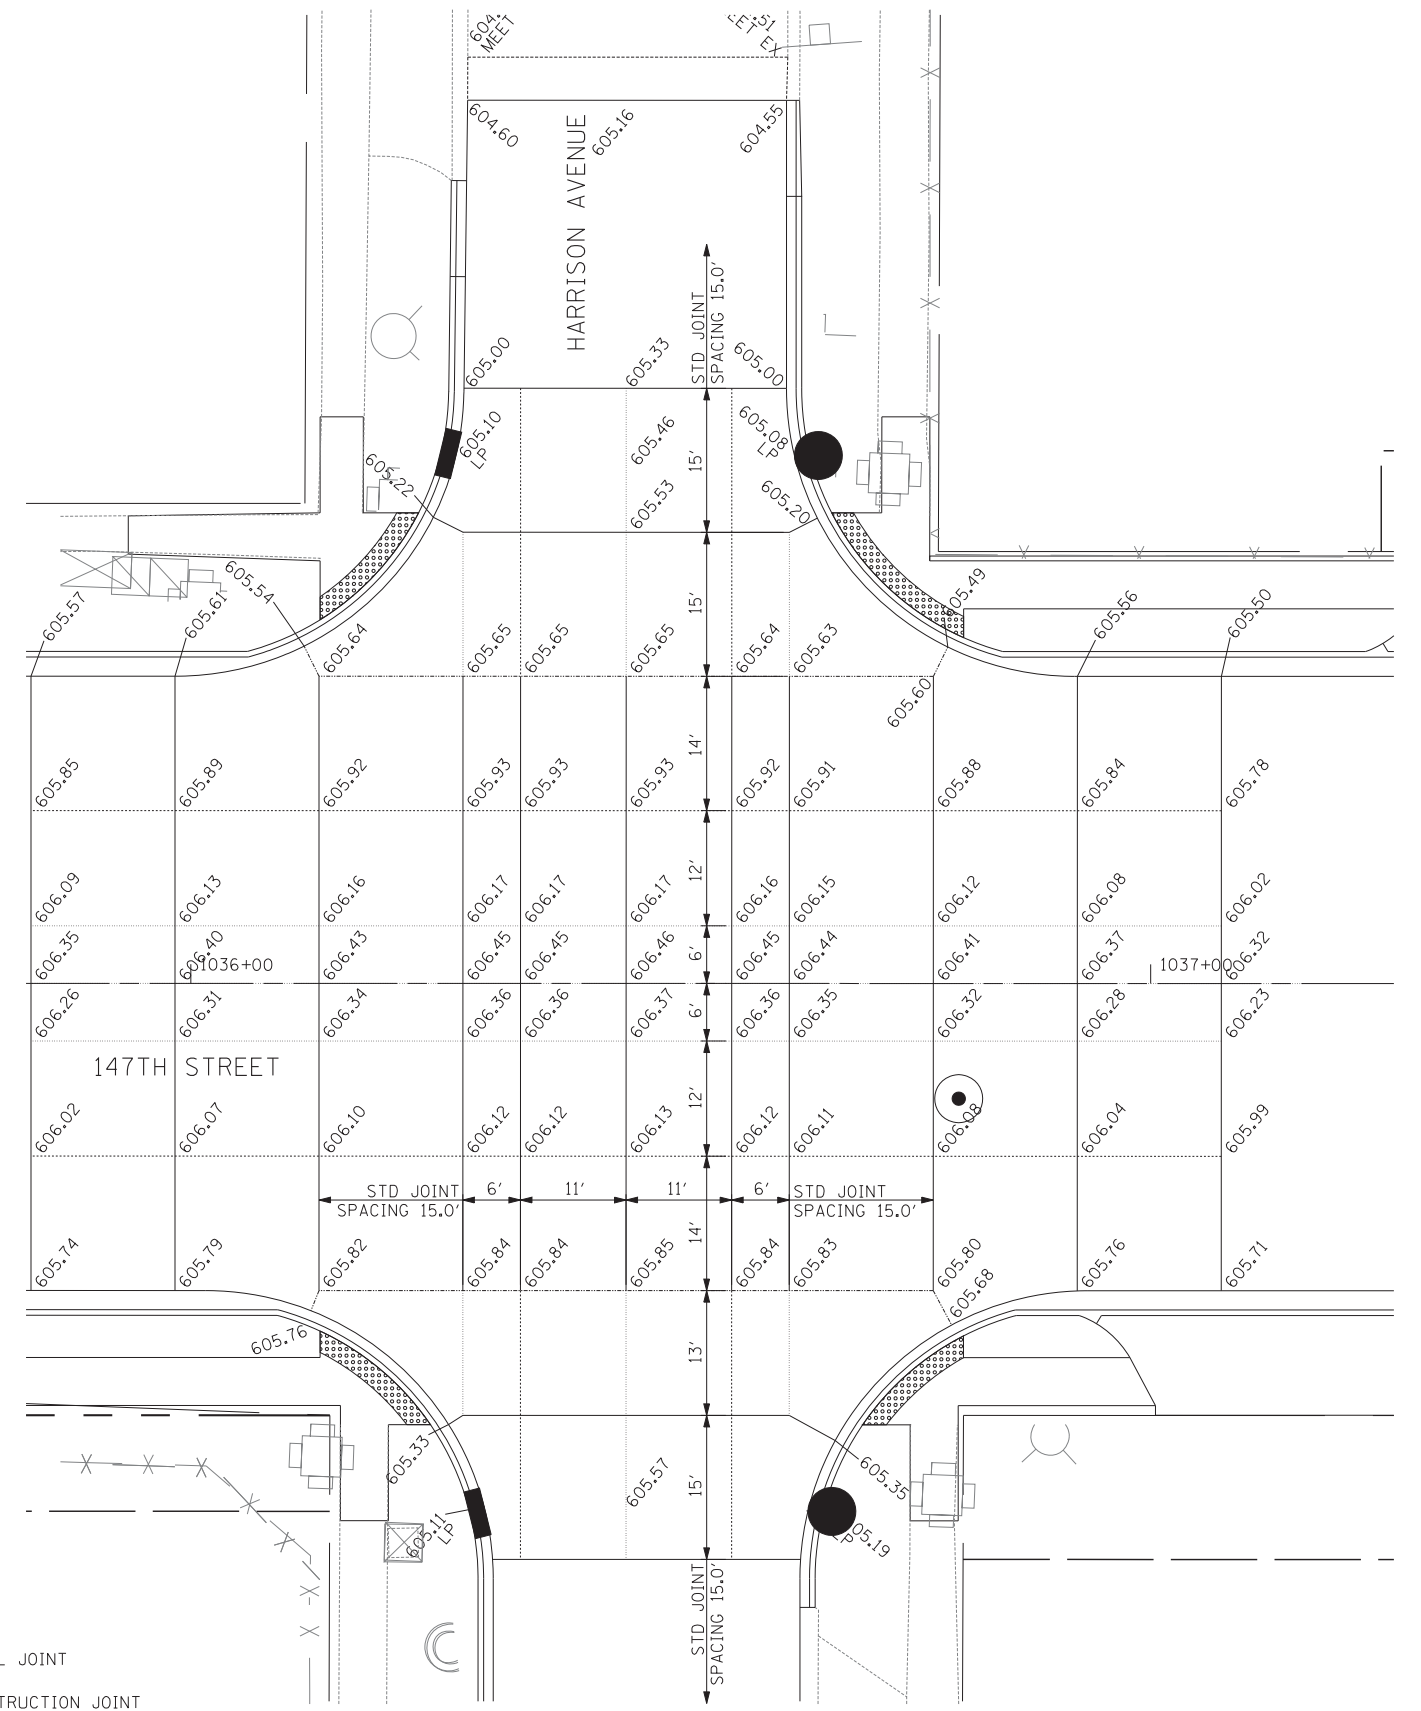

**INTERSECTION PAVEMENT ELEVATIONS**

**JOINTING NOTE:**  
 - IDOT STANDARD 420001 APPLIES TO THE PCC ALTERNATE ONLY.  
 - PAVEMENT ELEVATION LOCATIONS ARE IDENTICAL IN THE PCC AND HMA PAVEMENT ALTERNATES.

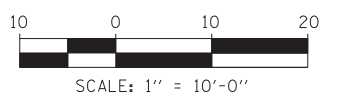

**TYLIN INTERNATIONAL**

USER NAME =	DESIGNED - JDU	REVISED -
DRAWN - JDU	REVISED -	
PLOT SCALE =	CHECKED - JPM	REVISED -
PLOT DATE =	DATE - 5/23/2012	REVISED -

**STATE OF ILLINOIS  
 DEPARTMENT OF TRANSPORTATION**

**147TH STREET PROJECT  
 INTERSECTION DETAILS - 147TH ST AND HARISON AVE**

SCALE: 1"=10'	SHEET NO. 1 OF 1 SHEETS	STA. 1035+85 TO STA. 1037+25
---------------	-------------------------	------------------------------

F.A.I. R.T.E.	SECTION	COUNTY	TOTAL SHEETS	SHEET NO.
XX	(0405-1 & 0506-2) R-1	COOK	577	<b>313</b>
CONTRACT NO. 60M57				
FED. ROAD DIST. NO.		ILLINOIS FED. AID PROJECT		