
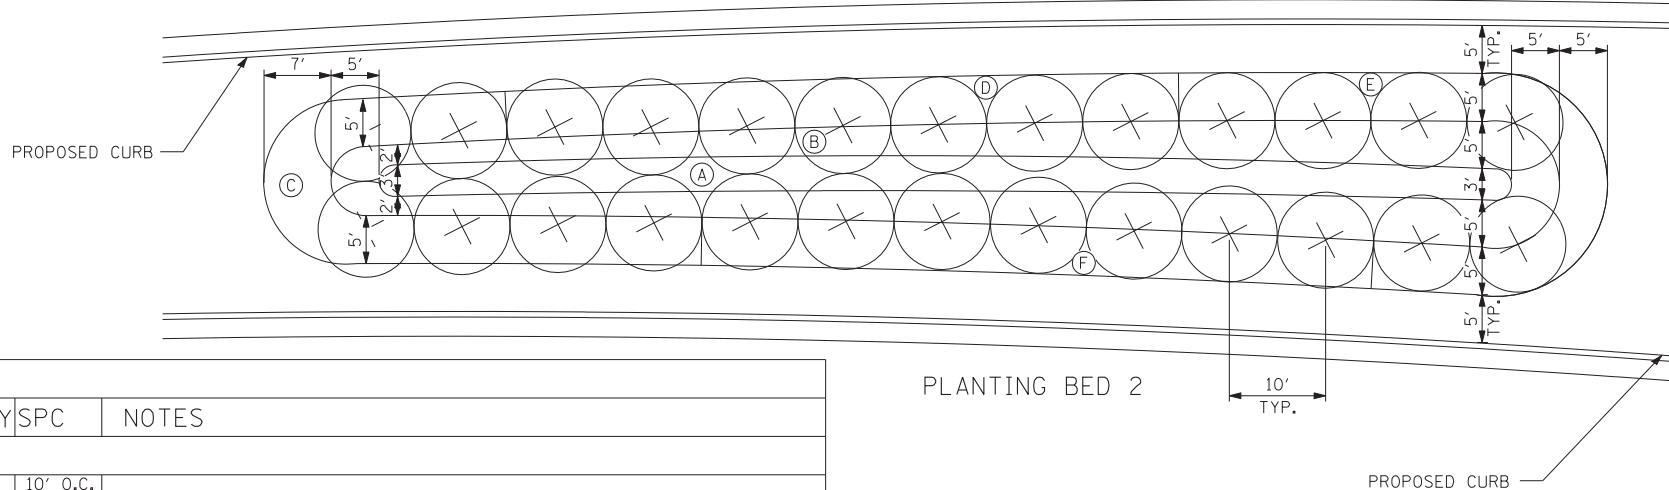


LANDSCAPE SCHEDULE - 147TH BED 1

BED	KEY	BOTANICAL NAME	COMMON NAME	SIZE	QTY	SPC	NOTES
SHRUBS							
A		ROSA VAR. 'NOALA'	ROSA FLOWER CARPET CORAL	3 GAL	30	36" O.C.	
ORNAMENTAL GRASSES							
C		CALAMAGROSTIS X ACUTIFOLIA 'KARL FOERSTER'	KARL FOERSTER FEATHER REED GRASS	1 GAL	50	24" O.C.	
PERENNIALS							
B		HEMEROCALLIS 'CHICAGO APACHE'	CHICAGO APACHE DAYLILY	1 GAL	20	18" O.C.	
B		HEMEROCALLIS 'CHICAGO HEIRLOOM'	CHICAGO HEIRLOOM DAYLILY	1 GAL	20	18" O.C.	
B		HEMEROCALLIS 'FAIRY TALE PINK'	FAIRY TALE PINK DAYLILY	1 GAL	20	18" O.C.	
B		HEMEROCALLIS 'FRAGRANT TREASURE'	FRAGRANT TREASURE DAYLILY	1 GAL	20	18" O.C.	
B		HEMEROCALLIS 'WOODSIDE FIRE DANCE'	WOODSIDE FIRE DANCE DAYLILY	1 GAL	20	18" O.C.	
D		ALLIUM TANGUTICUM 'SUMMER SENSATION'	SUMMER SENSATION ORNAMENTAL ONION	1 GAL	35	18" O.C.	
D		ECHINACEA PURPUREA 'PRAIRIE SPLENDOR'	PRAIRIE SPLENDOR PURPLE CONEFLOWER	1 GAL	35	18" O.C.	
D		LIATRIS SPICATA KOBOLD	KOBOLD SPIKE GAYFEATHER	1 GAL	35	18" O.C.	
E		ASTER NOVAE-ANGELIAE 'PURPLE DOME'	PURPLE DOME NEW ENGLAND ASTER	1 GAL	40	18" O.C.	
E		HEMEROCALLIS 'APRICOT SPARKLES'	APRICOT SPARKLES DAYLILY	1 GAL	40	18" O.C.	
F		HEMEROCALLIS 'HAPPY RETURNS'	HAPPY RETURNS DAYLILY	1 GAL	20	15" O.C.	
F		HEMEROCALLIS 'JOLYENE NICOLE'	JOLYENE NICOLE DAYLILY	1 GAL	20	15" O.C.	
F		HEMEROCALLIS 'PARDON ME'	DAYLILY 'PARDON ME'	1 GAL	20	15" O.C.	
F		HEMEROCALLIS 'RUBY STELLA'	DAYLILY 'RUBY STELLA'	1 GAL	20	15" O.C.	
F		HEMEROCALLIS 'SILOAM DOUBLE CLASSIC'	DAYLILY SILOAM DOUBLE CLASSIC	1 GAL	20	15" O.C.	
F		HEMEROCALLIS 'STELLA DE ORO'	DAYLILY STELLA DE ORO	1 GAL	20	15" O.C.	
G		RUDBECKIA FULGIDA 'VIETTE'S LITTLE SUZY'	VIETTE'S LITTLE SUZY BLACK-EYED SUSAN	1 GAL	130	15" O.C.	
BULBS							
B		NARCISSUS 'DELIBES'	DELIBES DAFFODIL	TOP SIZE	500	18" O.C.	5 BULBS PER HOLE - INTERPLANTED BETWEEN DAYLILIES
C		ALLIUM HOLLANDICUM 'SENSATION'	SENSATION ORNAMENTAL ONION	TOP SIZE	550	6" O.C.	1 BULB PER HOLE - INTERPLANTED BETWEEN GRASSES
D		NARCISSUS 'YELLOW CHEERFULNESS'	YELLOW CHEERFULNESS DAFFODIL	TOP SIZE	550	18" O.C.	5 BULBS PER HOLE - INTERPLANTED BETWEEN ALLIUM, ECHINACEA, & LIATRIS
E		NARCISSUS 'FEBRUARY GOLD'	FEBRUARY GOLD DAFFODIL	TOP SIZE	400	18" O.C.	5 BULBS PER HOLE - INTERPLANTED BETWEEN ASTERS AND APRICOT SPARKLES DAYLILIES
F		NARCISSUS 'TAHITI'	TAHITI DAFFODIL	TOP SIZE	350	15" O.C.	3 BULBS PER HOLE - INTERPLANTED BETWEEN DAYLILIES
G		NARCISSUS 'TETE A TETE'	TETE A TETE DAFFODIL	TOP SIZE	400	15" O.C.	3 BULBS PER HOLE - INTERPLANTED BETWEEN VIETTE'S LITTLE SUZY BLACK-EYED SUSAN

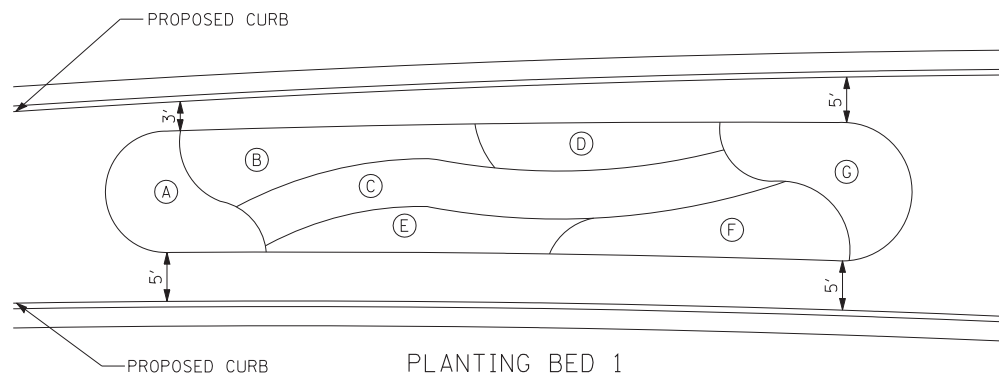


LANDSCAPE SCHEDULE - 147TH BED 2

BED	KEY	BOTANICAL NAME	COMMON NAME	SIZE	QTY	SPC	NOTES
ORNAMENTAL TREES							
		SYRINGA RETICULATA 'SUMMER SNOW'	SUMMER SNOW JAPANESE TREE LILAC	2.5" CAL	26	10' O.C.	
SHRUBS							
B		RHUS AROMATICA 'GRO-LOW'	GRO-LOW FRAGRANT SUMAC	18" WIDTH/ CONTAINER	145	36" O.C.	
ORNAMENTAL GRASSES							
A		SCHIZACHYRIUM SCOPARIUM 'CAROUSEL'	CAROUSEL LITTLE BLUESTEM	1 GAL	150	24" O.C.	
PERENNIALS							
C		NEPETA FAASSENII 'WALKER'S LOW'	WALKER'S LOW CATMINT	1 GAL	140	18" O.C.	
D		HEMEROCALLIS 'HAPPY RETURNS'	HAPPY RETURNS DAYLILY	1 GAL	28	15" O.C.	
D		HEMEROCALLIS 'JOLYENE NICOLE'	JOLYENE NICOLE DAYLILY	1 GAL	28	15" O.C.	
D		HEMEROCALLIS 'PARDON ME'	DAYLILY 'PARDON ME'	1 GAL	28	15" O.C.	
D		HEMEROCALLIS 'RUBY STELLA'	DAYLILY 'RUBY STELLA'	1 GAL	28	15" O.C.	
D		HEMEROCALLIS 'SILOAM DOUBLE CLASSIC'	DAYLILY SILOAM DOUBLE CLASSIC	1 GAL	28	15" O.C.	
D		HEMEROCALLIS 'STELLA DE ORO'	DAYLILY STELLA DE ORO	1 GAL	28	15" O.C.	
E		ALLIUM TANGUTICUM 'SUMMER SENSATION'	SUMMER SENSATION ORNAMENTAL ONION	1 GAL	45	18" O.C.	
E		ECHINACEA PURPUREA 'PRAIRIE SPLENDOR'	PRAIRIE SPLENDOR PURPLE CONEFLOWER	1 GAL	45	18" O.C.	
E		LIATRIS SPICATA KOBOLD	KOBOLD SPIKE GAYFEATHER	1 GAL	45	18" O.C.	
F		HEMEROCALLIS 'HAPPY RETURNS'	HAPPY RETURNS DAYLILY	1 GAL	28	15" O.C.	
F		HEMEROCALLIS 'JOLYENE NICOLE'	JOLYENE NICOLE DAYLILY	1 GAL	28	15" O.C.	
F		HEMEROCALLIS 'PARDON ME'	DAYLILY 'PARDON ME'	1 GAL	28	15" O.C.	
F		HEMEROCALLIS 'RUBY STELLA'	DAYLILY 'RUBY STELLA'	1 GAL	28	15" O.C.	
F		HEMEROCALLIS 'SILOAM DOUBLE CLASSIC'	DAYLILY SILOAM DOUBLE CLASSIC	1 GAL	28	15" O.C.	
F		HEMEROCALLIS 'STELLA DE ORO'	DAYLILY STELLA DE ORO	1 GAL	28	15" O.C.	
BULBS							
A		ALLIUM HOLLANDICUM 'SENSATION'	SENSATION ORNAMENTAL ONION	TOP SIZE	1000	8" O.C.	1 BULB PER HOLE - INTERPLANTED BETWEEN GRASSES
C		NARCISSUS 'TETE A TETE'	TETE A TETE DAFFODIL	TOP SIZE	900	6" O.C.	3 BULBS PER HOLE - INTERPLANTED BETWEEN WALKER'S LOW CATMINT
D		NARCISSUS 'CARLTON'	CARLTON DAFFODIL	TOP SIZE	200	15" O.C.	
D		NARCISSUS 'ICE FOLLIES'	ICE FOLLIES DAFFODIL	TOP SIZE	200	15" O.C.	1 OF EACH BULB PER HOLE - INTERPLANTED BETWEEN DAYLILIES
D		NARCISSUS 'PROFESSOR EINSTEIN'	PROFESSOR EINSTEIN DAFFODIL	TOP SIZE	200	15" O.C.	
E		NARCISSUS 'TAHITI'	TAHITI DAFFODIL	TOP SIZE	500	18" O.C.	5 BULBS PER HOLE - INTERPLANTED BETWEEN ALLIUM, ECHINACEA, & LIATRIS
F		NARCISSUS 'CARLTON'	CARLTON DAFFODIL	TOP SIZE	200	15" O.C.	
F		NARCISSUS 'ICE FOLLIES'	ICE FOLLIES DAFFODIL	TOP SIZE	200	15" O.C.	1 OF EACH BULB PER HOLE - INTERPLANTED BETWEEN DAYLILIES
F		NARCISSUS 'PROFESSOR EINSTEIN'	PROFESSOR EINSTEIN DAFFODIL	TOP SIZE	200	15" O.C.	

PLANTING BED 2

PROPOSED CURB

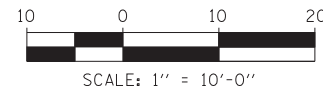

TYLIN INTERNATIONAL

USER NAME =	DESIGNED -	REVISED -
	DRAWN -	REVISED -
PLOT SCALE =	CHECKED -	REVISED -
PLOT DATE =	DATE - 5/23/2012	REVISED -

STATE OF ILLINOIS
DEPARTMENT OF TRANSPORTATION

147TH STREET PROJECT
LANDSCAPE PLANS
PLANTING BEDS DETAIL 1

F.A.I. RTE.	SECTION	COUNTY	TOTAL SHEETS	SHEET NO.
XX	(0405-1 & 0506-2) R-1	COOK	577	336
CONTRACT NO.			60M57	
FED. ROAD DIST. NO.		ILLINOIS FED. AID PROJECT		

SCALE: SHEET NO. 1 OF 10 SHEETS STA. TO STA.