


RESTORATION OF WORK AREA: RESTORATION OF THE TRAFFIC SIGNAL WORK AREA SHALL BE INCIDENTAL TO THE RELATED PAY ITEM SUCH AS FOUNDATION, CONDUIT, HANDHOLE, TRENCH AND BACKFILL, ETC., AND NO EXTRA COMPENSATION SHALL BE ALLOWED. ALL ROADWAY SURFACES SUCH AS SHOULDERS, MEDIANS, SIDEWALKS, PAVEMENT, ETC. SHALL BE REPLACED IN KIND. ALL DAMAGE TO MOWED LAWNS SHALL BE REPLACED WITH AN APPROVED SOD, AND ALL DAMAGE TO UNMOWED FIELDS SHALL BE SEEDING IN ACCORDANCE WITH STANDARD SPECIFICATIONS 252 AND 250 RESPECTIVELY.


NOTE:
THE TRAFFIC SIGNAL CONTROLLER EQUIPMENT FOR THIS PROJECT SHALL BE "EAGLE" TO MATCH THE EXISTING ADJACENT SYSTEM.

LEFT ON GREEN ARROW ONLY

Ⓐ R10-5
30" X 36"
8 REQUIRED

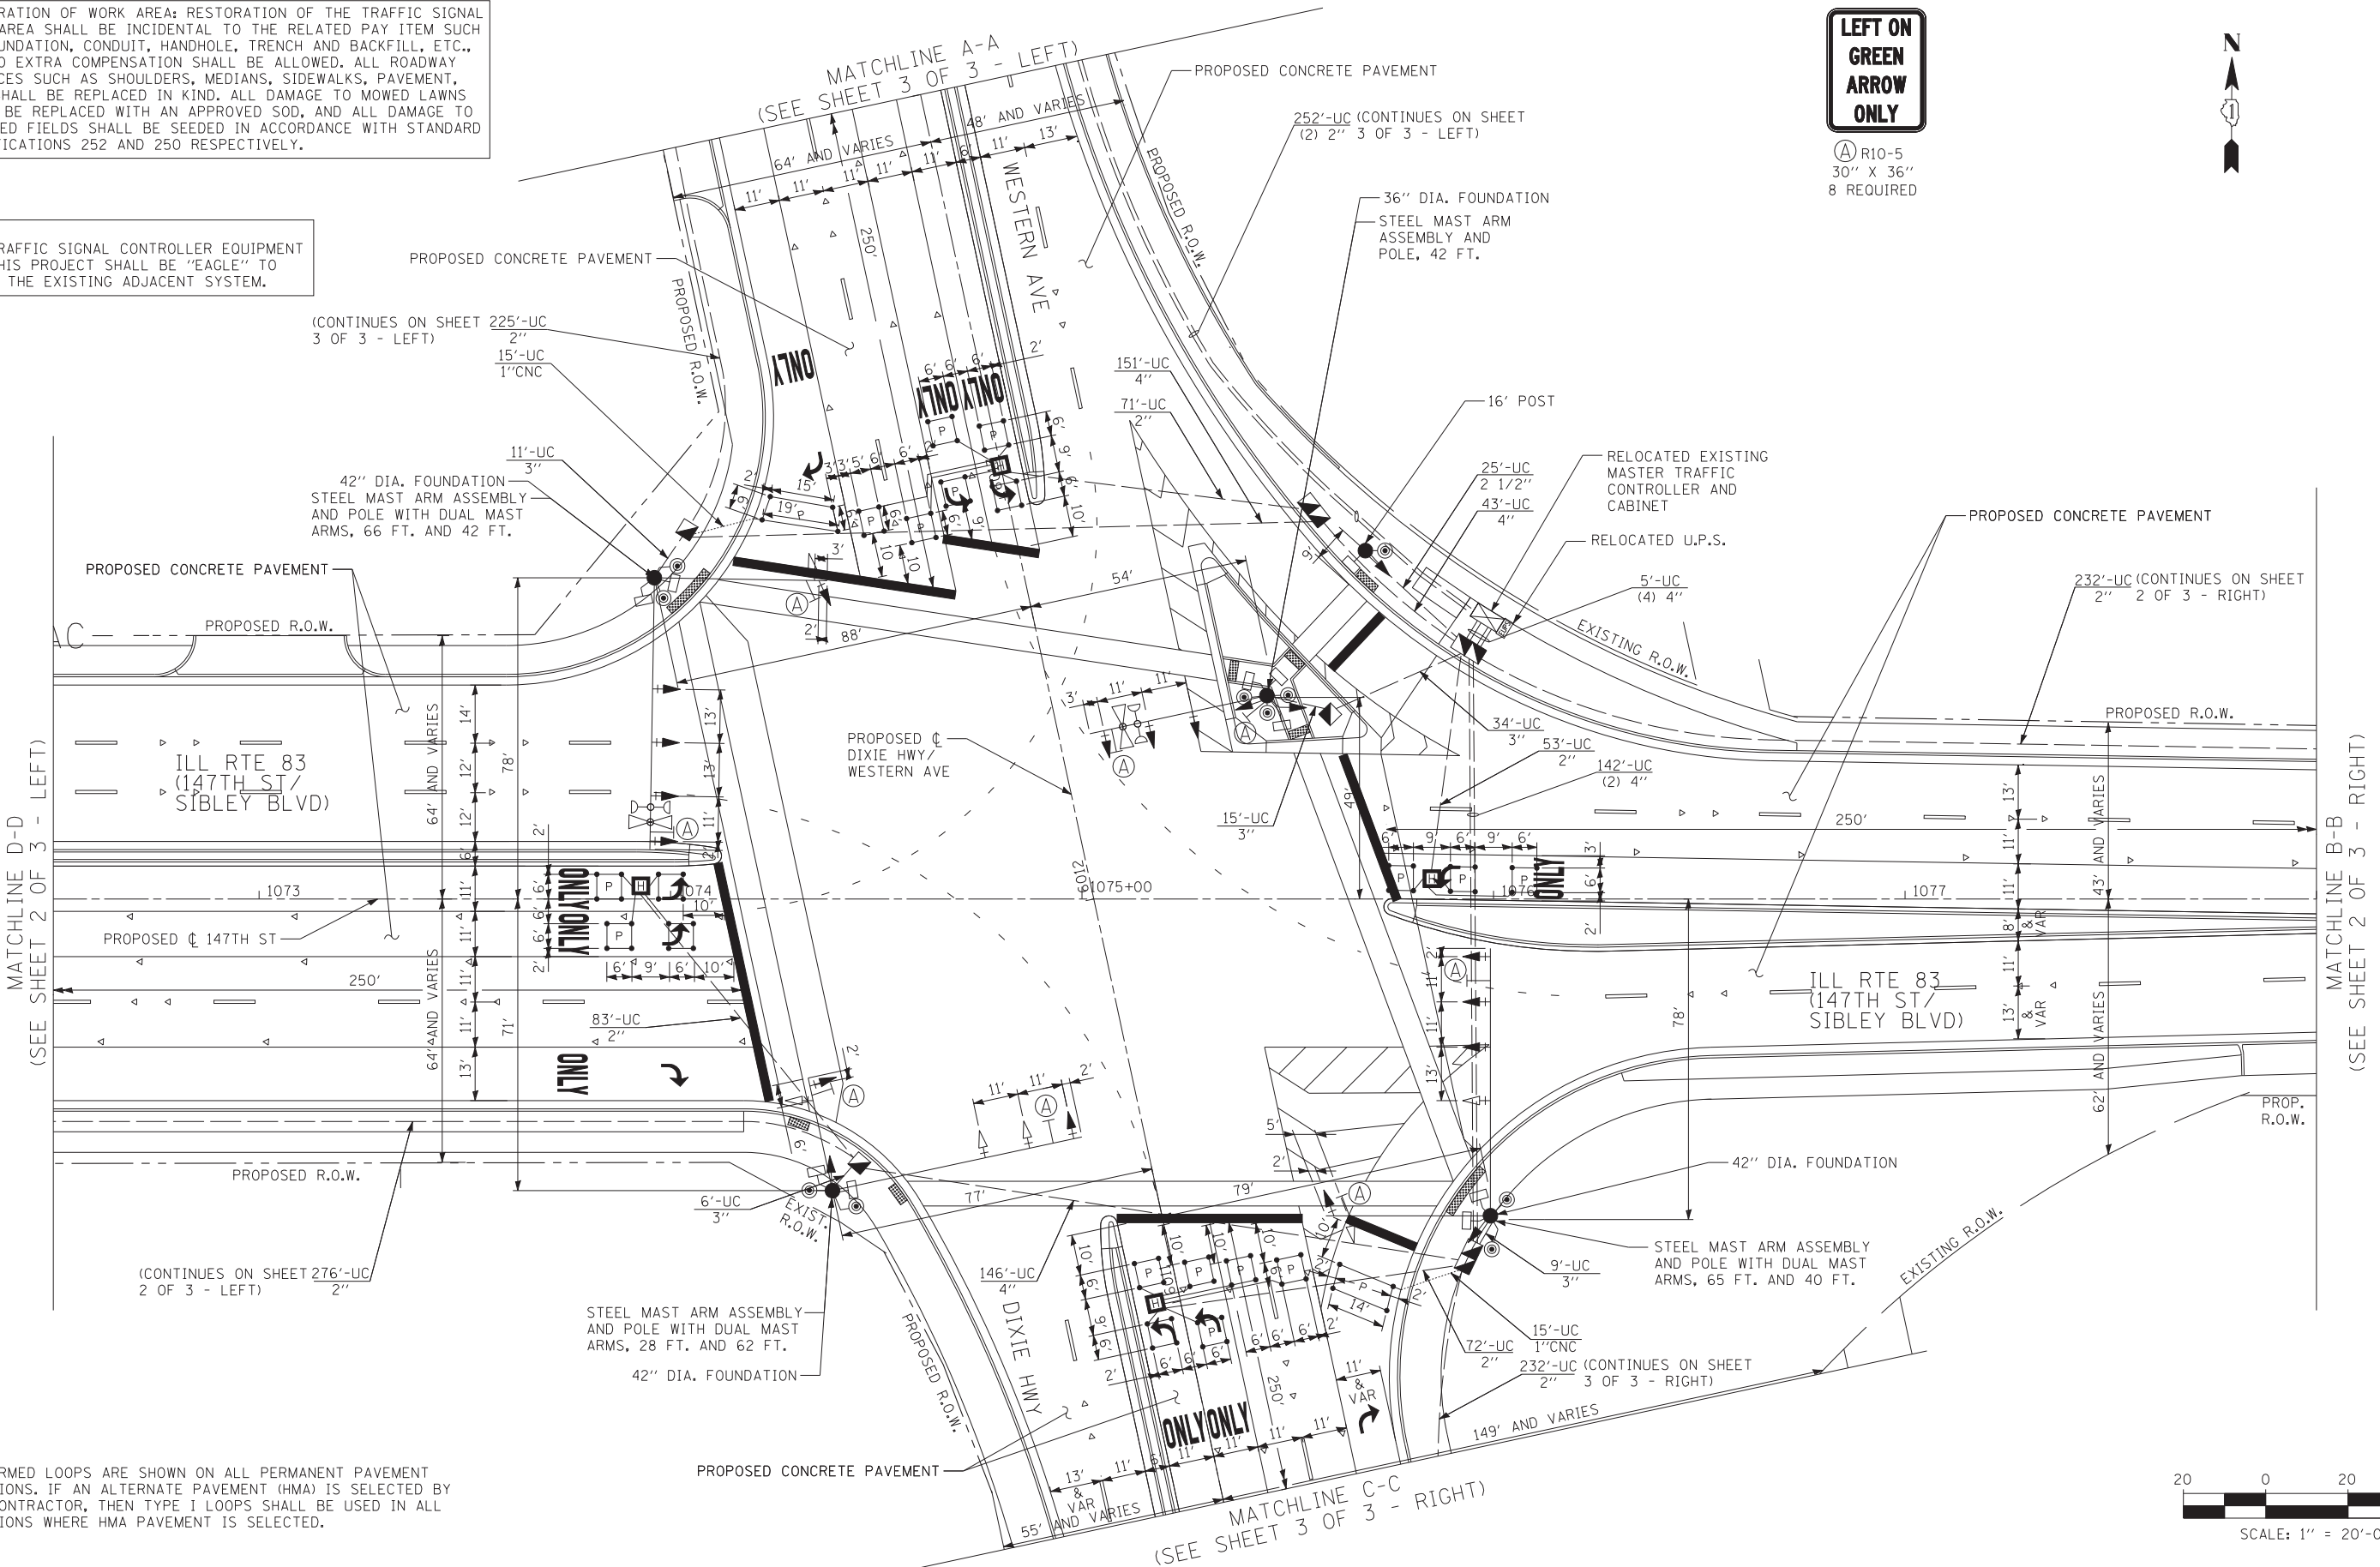

NOTE:
PREFORMED LOOPS ARE SHOWN ON ALL PERMANENT PAVEMENT LOCATIONS. IF AN ALTERNATE PAVEMENT (HMA) IS SELECTED BY THE CONTRACTOR, THEN TYPE I LOOPS SHALL BE USED IN ALL LOCATIONS WHERE HMA PAVEMENT IS SELECTED.

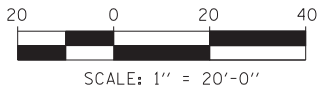

TYLIN INTERNATIONAL

USER NAME =	DESIGNED - JDF	REVISED -
DRAWN - JDF	REVISED -	
PLOT SCALE =	CHECKED - JPM	REVISED -
PLOT DATE =	DATE - 5/23/2012	REVISED -

**STATE OF ILLINOIS
DEPARTMENT OF TRANSPORTATION**

**147TH STREET PROJECT
TRAFFIC SIGNAL MODERNIZATION PLAN
ILL RTE 83 (147TH STREET/SIBLEY BLVD) AND DIXIE HWY/WESTERN AVE**

F.A.I. R.T.E.	SECTION	COUNTY	TOTAL SHEETS	SHEET NO.
XX	(0405-1 & 0506-2) R-1	COOK	577	387
CONTRACT NO. 60M57		FED. ROAD DIST. NO. ILLINOIS FED. AID PROJECT		