

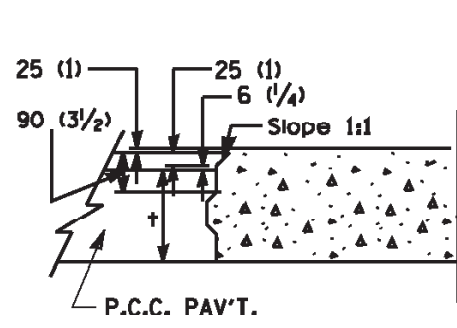


County Highway	Fiscal Year	Sheet No.	Total Sheets


Section: _____

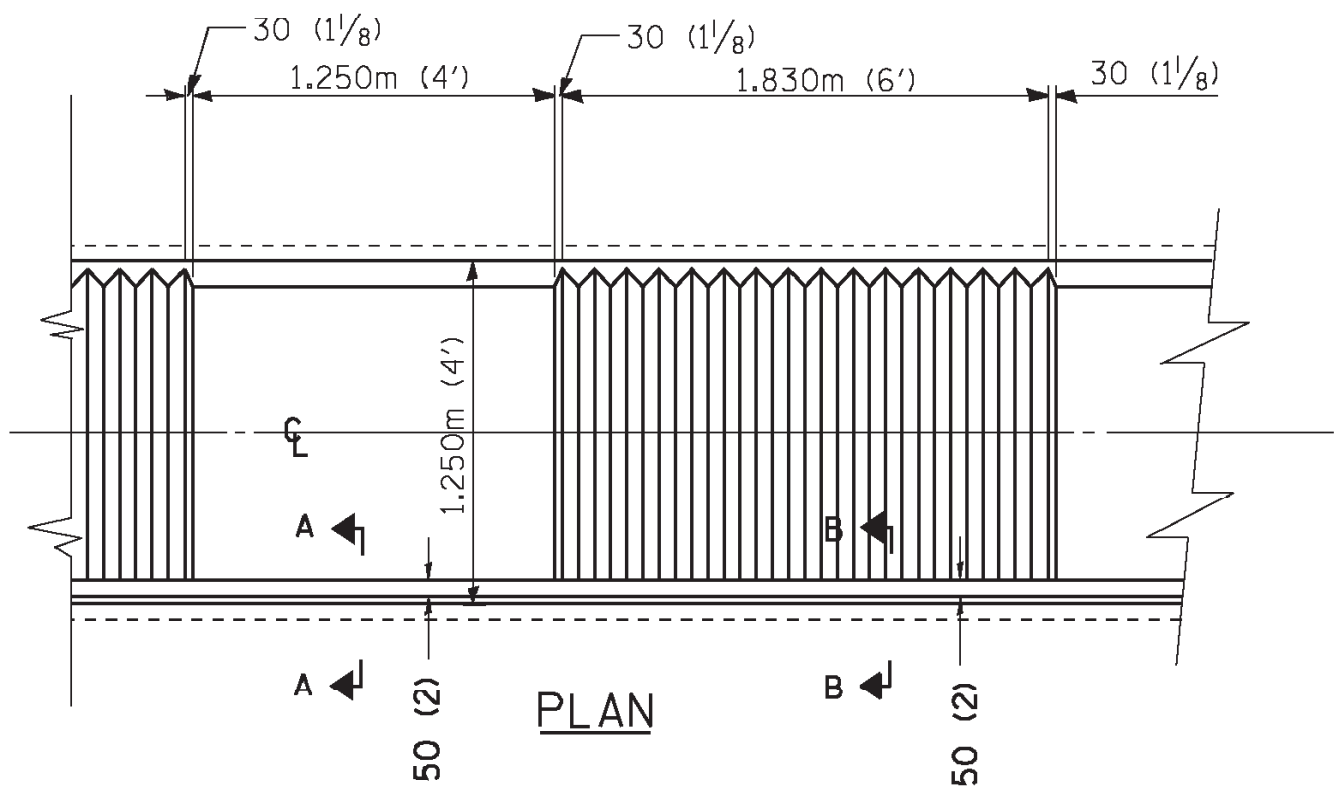

SECTION A - A

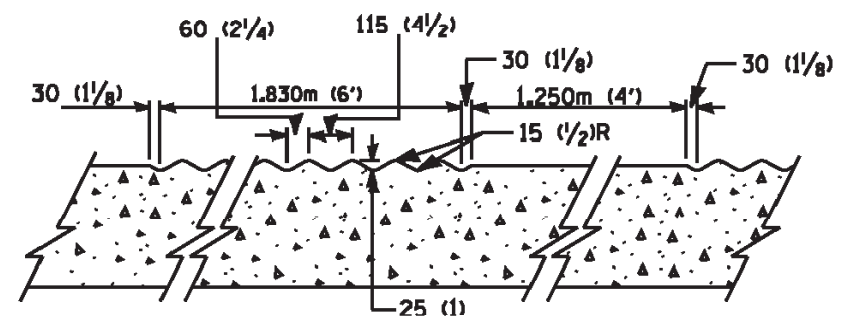

LONGITUDINAL SECTION

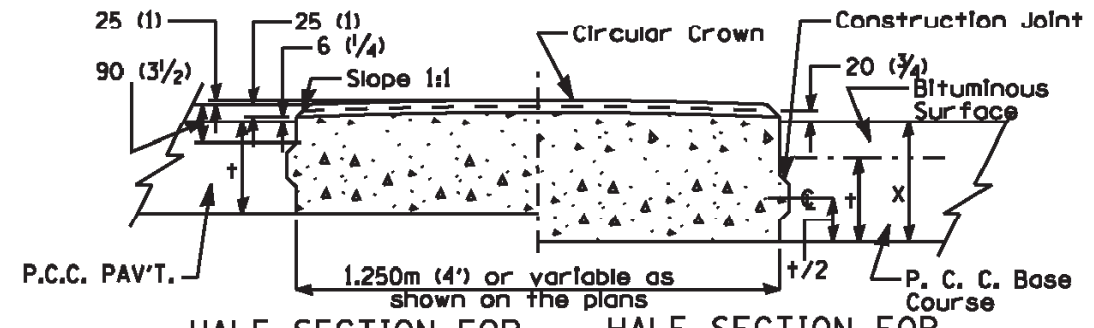

SECTION B - B

CONCRETE MEDIAN, TYPE C-4, MODIFIED

NOTE:
THE CONCRETE MEDIAN HAS BEEN MODIFIED, SUCH THAT THE CORRUGATED SECTIONS BEGIN 50mm (2) FROM THE EDGE OF THE MEDIAN (SEE NOTE A). THE MEDIAN SHALL BE PAID FOR AT THE CONTRACT UNIT PRICE PER SQ. FT. FOR CONCRETE MEDIAN, TYPE C-4, MODIFIED.

NOTE A:
THE EDGE OF MEDIAN IN QUESTION CORRESPONDS TO THE SIDE WHICH HAS AN EDGE OF PAVEMENT OR GRADE LINE HIGHER THAN THE EDGE OF MEDIAN.

REVISED 03-15-06 T.B.
REDRAWN 10-17-04 F.H.
REVISED 10-26-92 BY M.P.S.

COUNTY OF COOK	
DEPARTMENT OF HIGHWAYS	
CONCRETE MEDIAN, TYPE C-4, MODIFIED	
Computed:	
Drawn: F.H.	
Checked: T.B.	

TYLIN INTERNATIONAL

USER NAME =	DESIGNED -	REVISED -
PLOT SCALE =	DRAWN -	REVISED -
PLOT DATE =	CHECKED -	REVISED -
	DATE - 5/23/2012	REVISED -

STATE OF ILLINOIS
DEPARTMENT OF TRANSPORTATION

147TH STREET PROJECT
COOK COUNTY HIGHWAY DEPARTMENT
MEDIAN STANDARD DETAIL

SCALE: N.T.S. SHEET NO. 2 OF 2 SHEETS STA. TO STA.

F.A.I. RTE.	SECTION	COUNTY	TOTAL SHEETS	SHEET NO.
XX	(0405-1 & 0506-2) R-1	COOK	577	482
FED. ROAD DIST. NO.		ILLINOIS FED. AID PROJECT		