


DATE	BY

DATE	BY

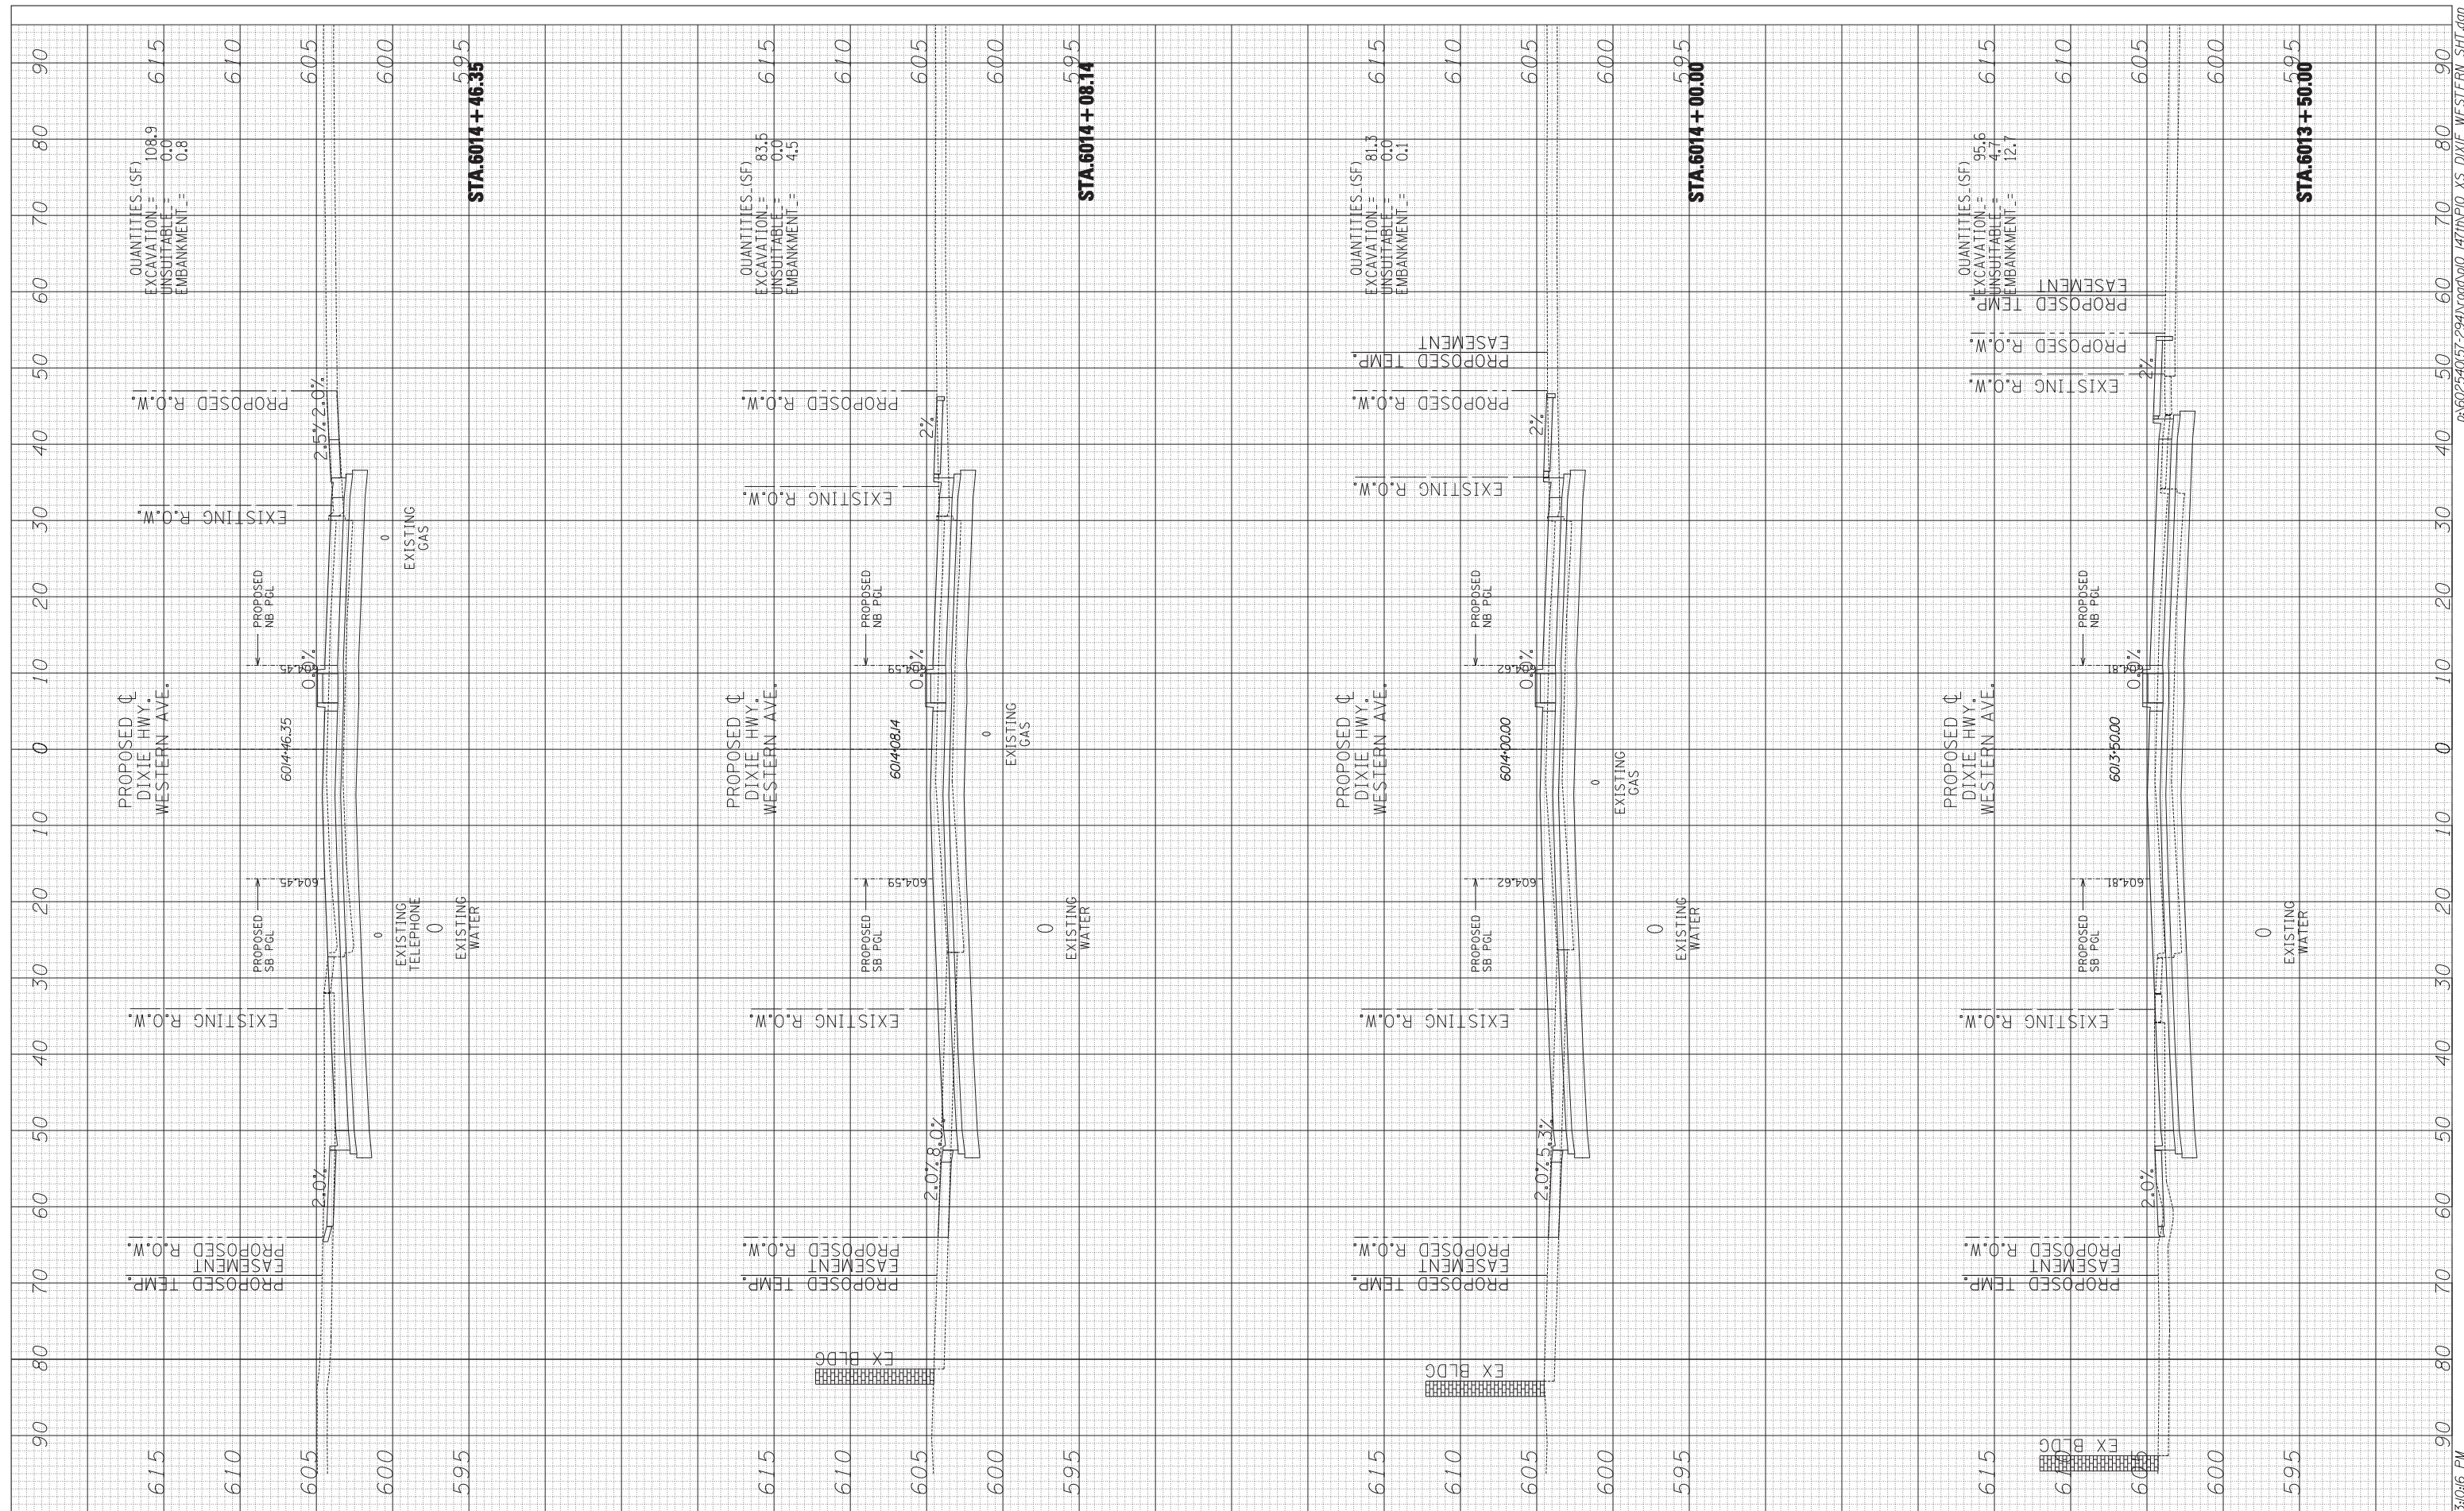

QUANTITIES (SF)  
EXCAVATION = 108.9  
UNSUITABLE = 0.0  
EMBANKMENT = 0.8

QUANTITIES (SF)  
EXCAVATION = 83.5  
UNSUITABLE = 0.0  
EMBANKMENT = 4.5

QUANTITIES (SF)  
EXCAVATION = 81.3  
UNSUITABLE = 0.0  
EMBANKMENT = 0.1

QUANTITIES (SF)  
EXCAVATION = 95.6  
UNSUITABLE = 4.7  
EMBANKMENT = 12.7

**TYLIN** INTERNATIONAL

USER NAME	DESIGNED	REVISIONS
JDF	JDF	-
JDF	JDF	-
JPM	JPM	-
6/19/2011	6/19/2011	-

**STATE OF ILLINOIS**  
**DEPARTMENT OF TRANSPORTATION**

**147TH STREET PROJECT**  
**PROPOSED DIXIE WESTERN CROSS SECTIONS**

SCALE: 1" = 10' V, 1" = 40' H  
SHEET NO. OF SHEETS STA. 6013+50.00 TO STA. 6014+46.35

F.A. RTE.	SECTION	COUNTY	TOTAL SHEETS	SHEET NO.
XX	(0405-1 & 0506-2) R-1	COOK	577	491
CONTRACT NO.				60M57
FED. ROAD DIST. NO.		ILLINOIS FED. AID PROJECT		