


FINAL SURVEY PLOTTED AREAS CHECKED	BY	DATE
NO.		

ORIGINAL SURVEY PLOTTED AREAS CHECKED	BY	DATE
NO.		

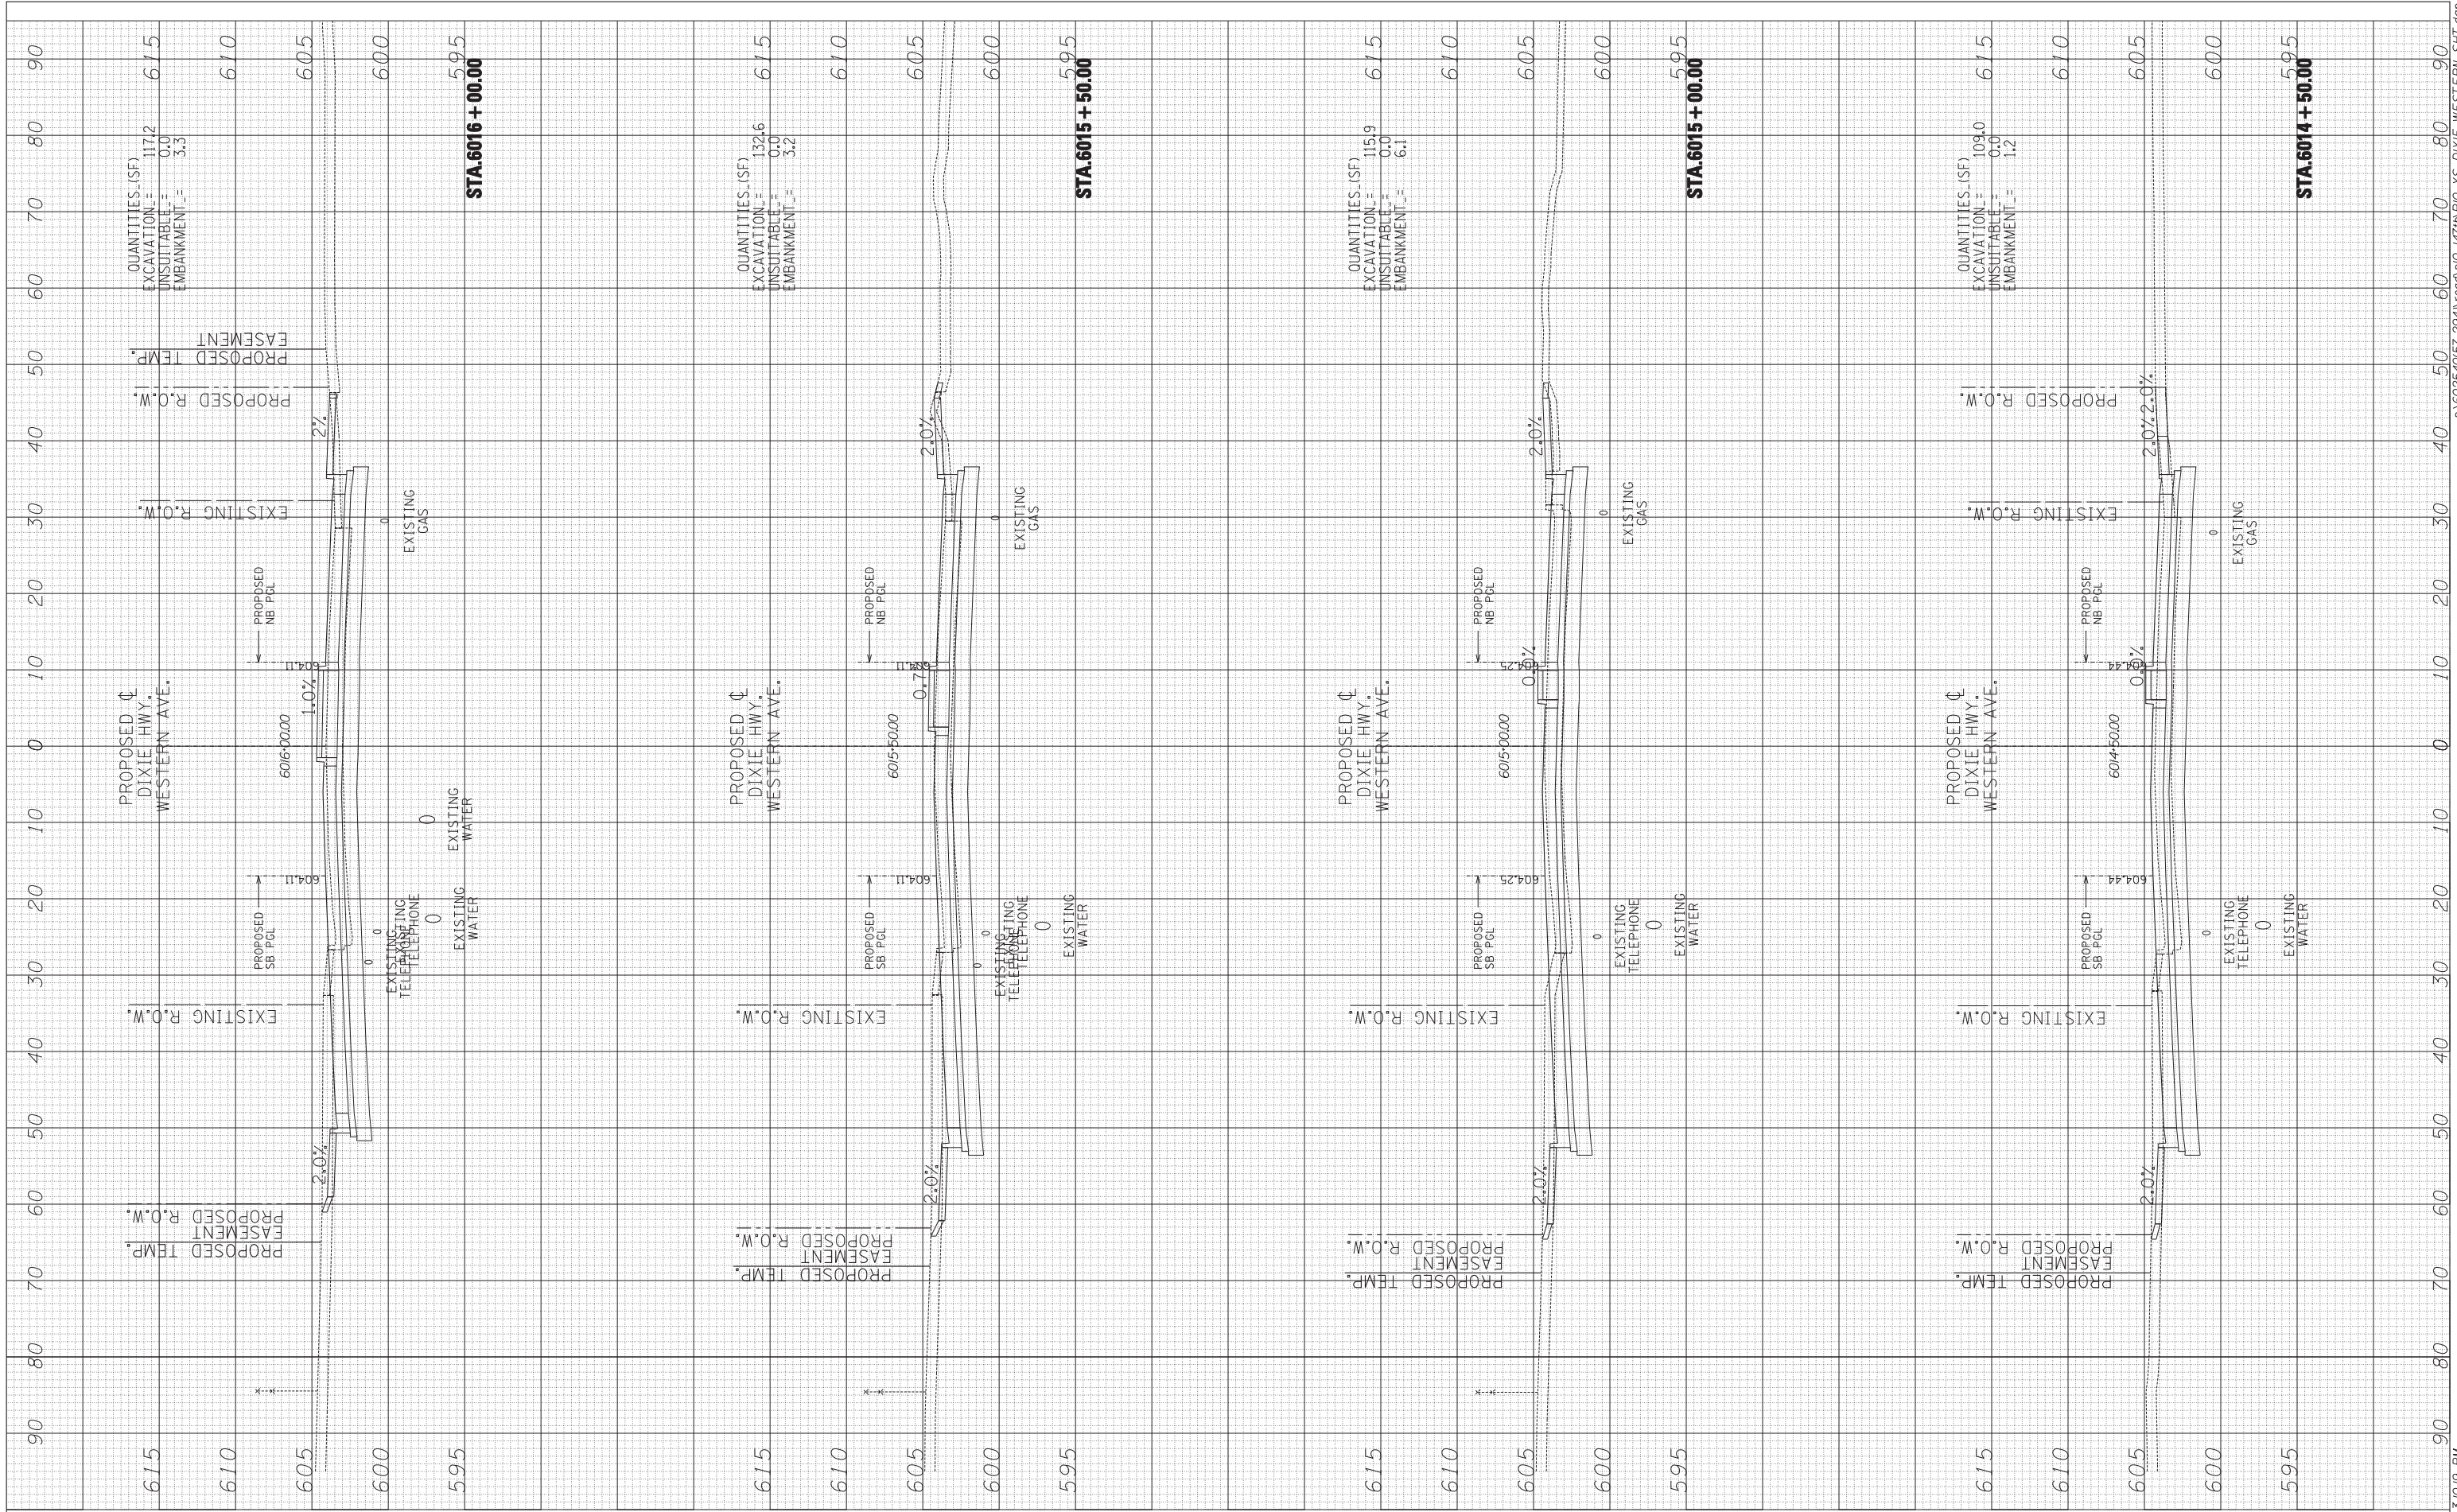

TYLIN INTERNATIONAL

USER NAME =	DESIGNED - JDF	REVISED -
PLOT SCALE =	DRAWN - JDF	REVISED -
PLOT DATE	CHECKED - JPM	REVISED -
	DATE - 6/19/2011	REVISED -

**STATE OF ILLINOIS
DEPARTMENT OF TRANSPORTATION**

147TH STREET PROJECT PROPOSED DIXIE WESTERN CROSS SECTIONS	
SCALE: 1" = 10' V	SHEET NO. OF SHEETS STA. 6014+50.00 TO STA. 6016+00.00

F.A. RTE.	SECTION	COUNTY	TOTAL SHEETS	SHEET NO.
XX	(0405-1 & 0506-2) R-1	COOK	577	492
FED. ROAD DIST. NO.		ILLINOIS FED. AID PROJECT	CONTRACT NO. 60M57	