


|          |      |
|----------|------|
| BY       | DATE |
| SURVEYED | DATE |
| PLOTTED  | DATE |
| TEMPLATE | DATE |
| AREAS    | DATE |
| CHECKED  | DATE |

|          |      |
|----------|------|
| BY       | DATE |
| SURVEYED | DATE |
| PLOTTED  | DATE |
| TEMPLATE | DATE |
| AREAS    | DATE |
| CHECKED  | DATE |

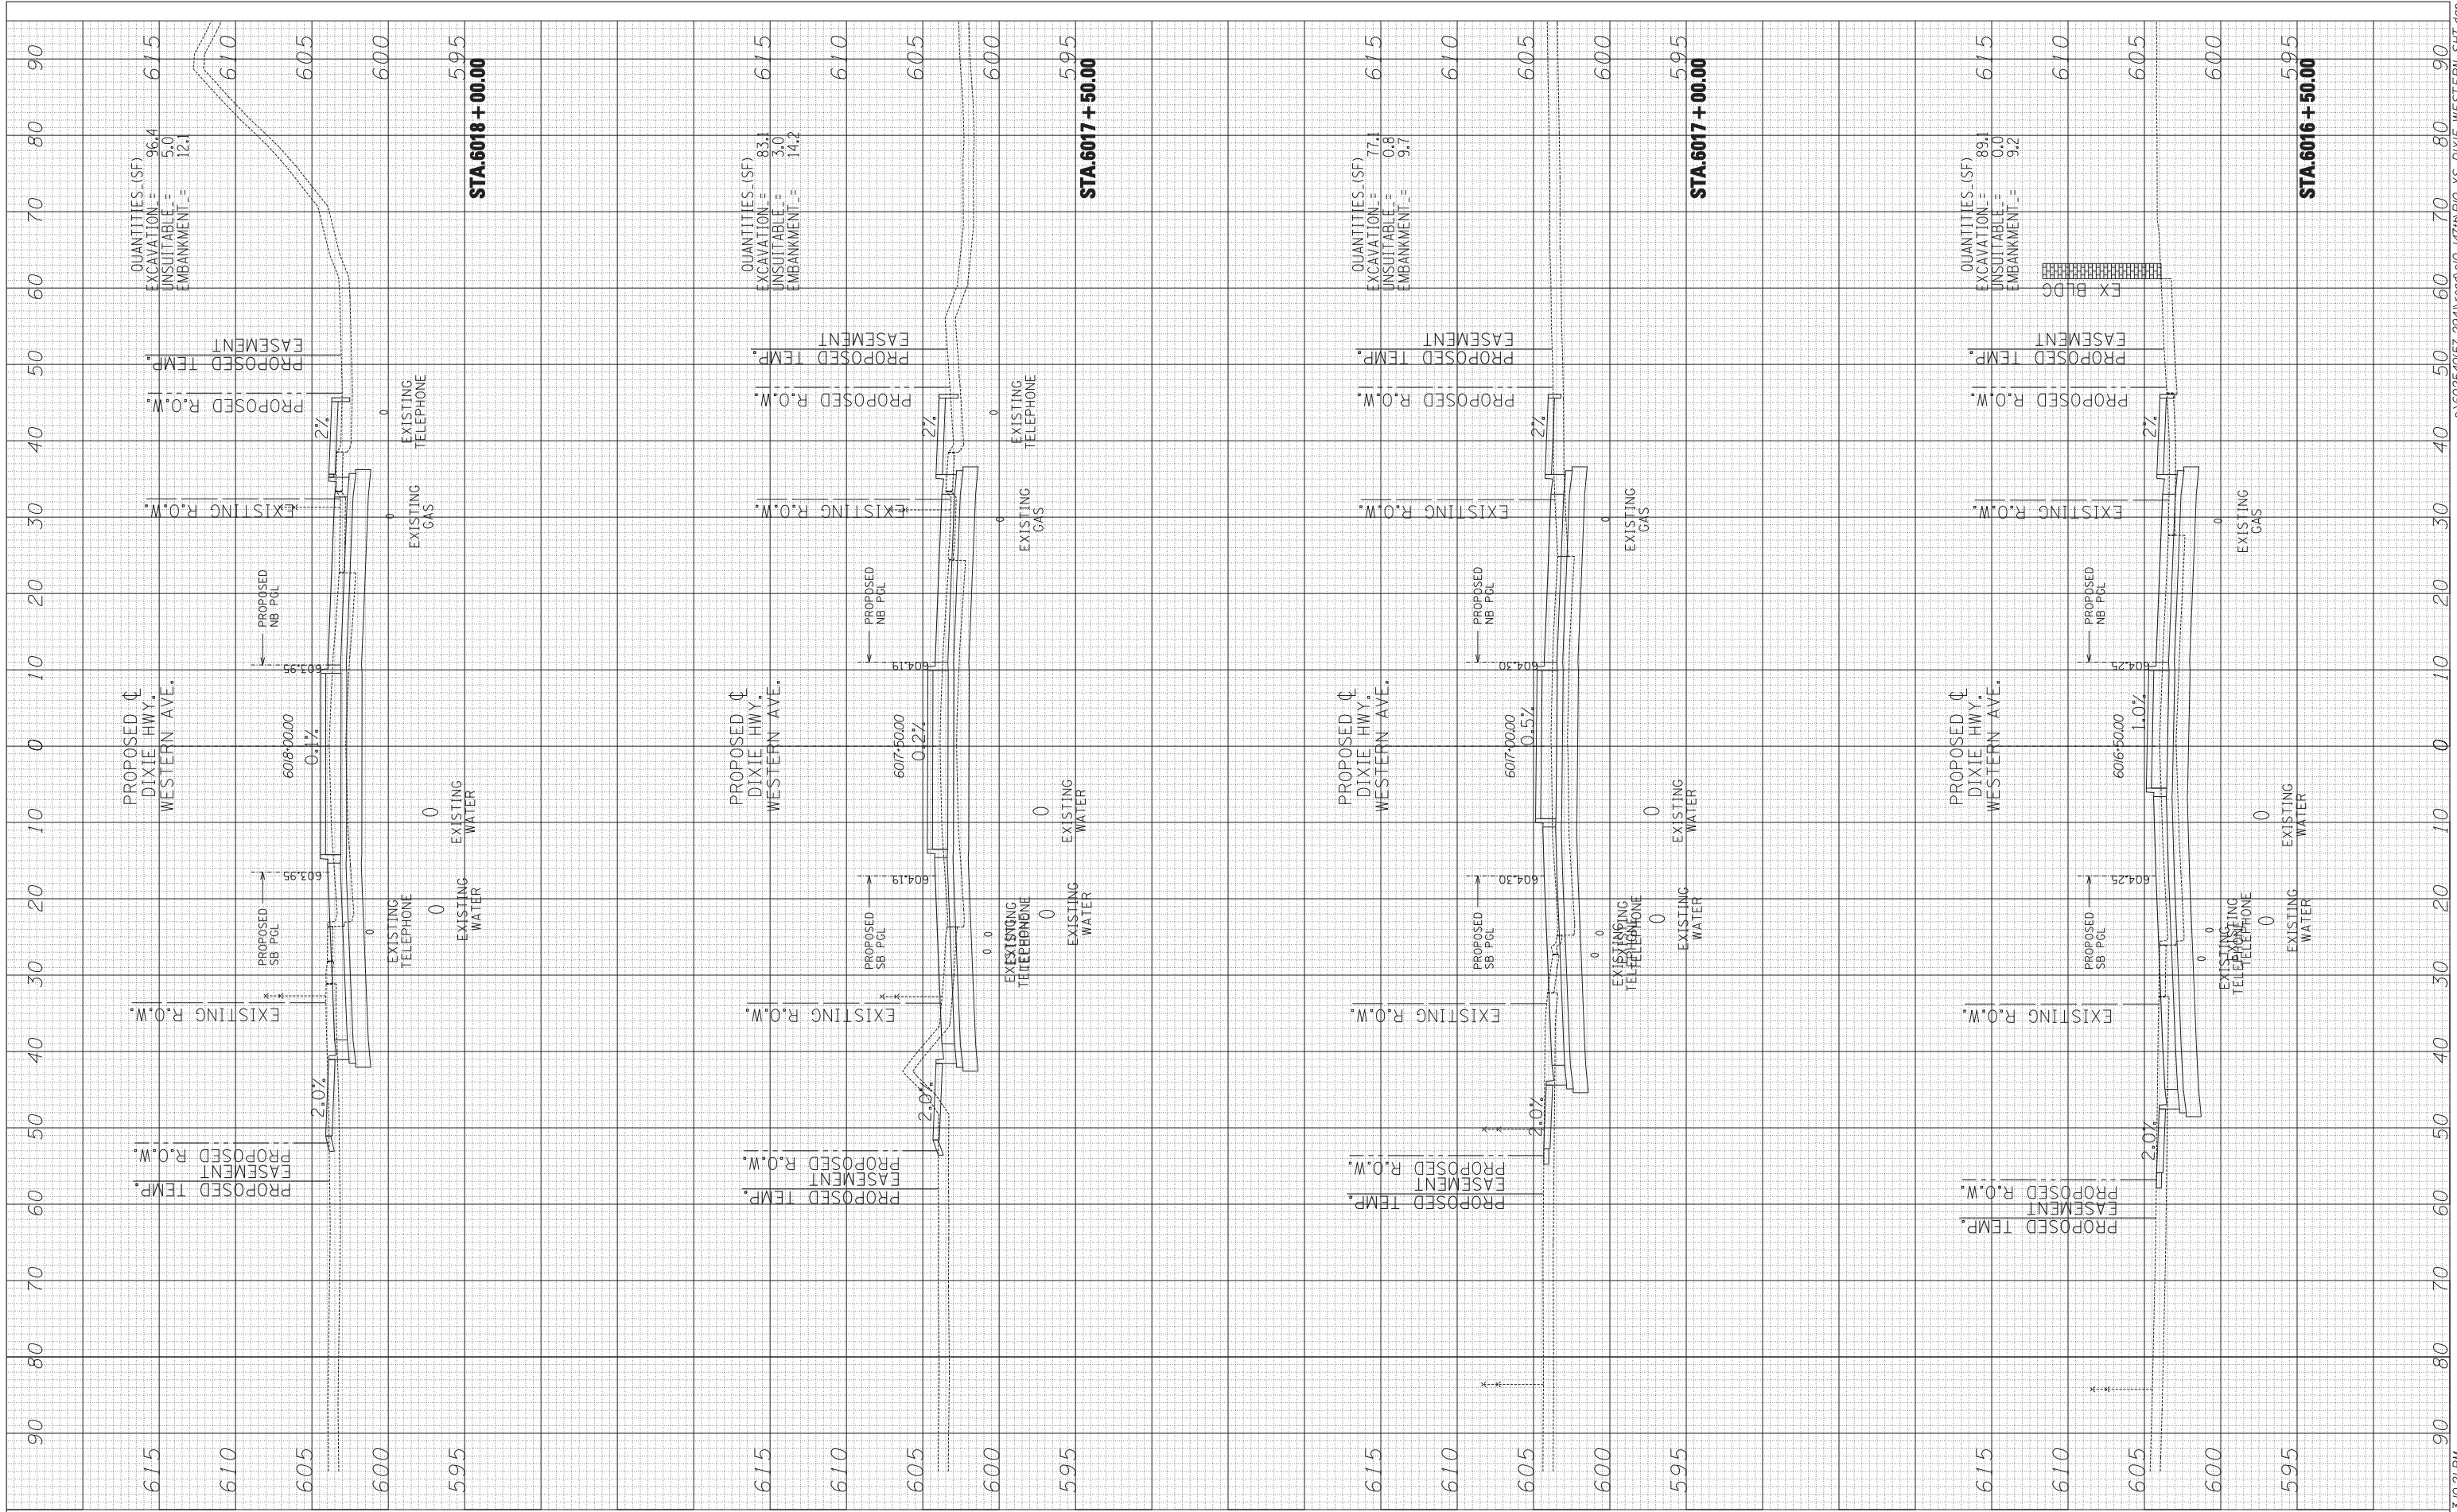

TYLIN INTERNATIONAL

|              |                  |           |
|--------------|------------------|-----------|
| USER NAME -  | DESIGNED - JDF   | REVISED - |
| PLOT SCALE - | DRAWN - JDF      | REVISED - |
| PLOT DATE    | CHECKED - JPM    | REVISED - |
|              | DATE - 6/19/2011 | REVISED - |

STATE OF ILLINOIS  
 DEPARTMENT OF TRANSPORTATION

147TH STREET PROJECT  
 PROPOSED DIXIE WESTERN CROSS SECTIONS

|                   |           |    |        |                                    |
|-------------------|-----------|----|--------|------------------------------------|
| SCALE: 1" = 50' H | SHEET NO. | OF | SHEETS | STA. 6016+50.00 TO STA. 6018+00.00 |
|-------------------|-----------|----|--------|------------------------------------|

|                     |                       |        |                           |           |
|---------------------|-----------------------|--------|---------------------------|-----------|
| F.A. RTE.           | SECTION               | COUNTY | TOTAL SHEETS              | SHEET NO. |
| XX                  | (0405-1 & 0506-2) R-1 | COOK   | 577                       | 493       |
| FED. ROAD DIST. NO. |                       |        | ILLINOIS FED. AID PROJECT |           |
|                     |                       |        | CONTRACT NO. 60M57        |           |