


FINAL SURVEY NO.	SURVEYED PLOTTED AREAS CHECKED
DATE	BY
NOTE BOOK NO.	AREAS CHECKED

ORIGINAL SURVEY NO.	SURVEYED PLOTTED AREAS CHECKED
DATE	BY
NOTE BOOK NO.	AREAS CHECKED

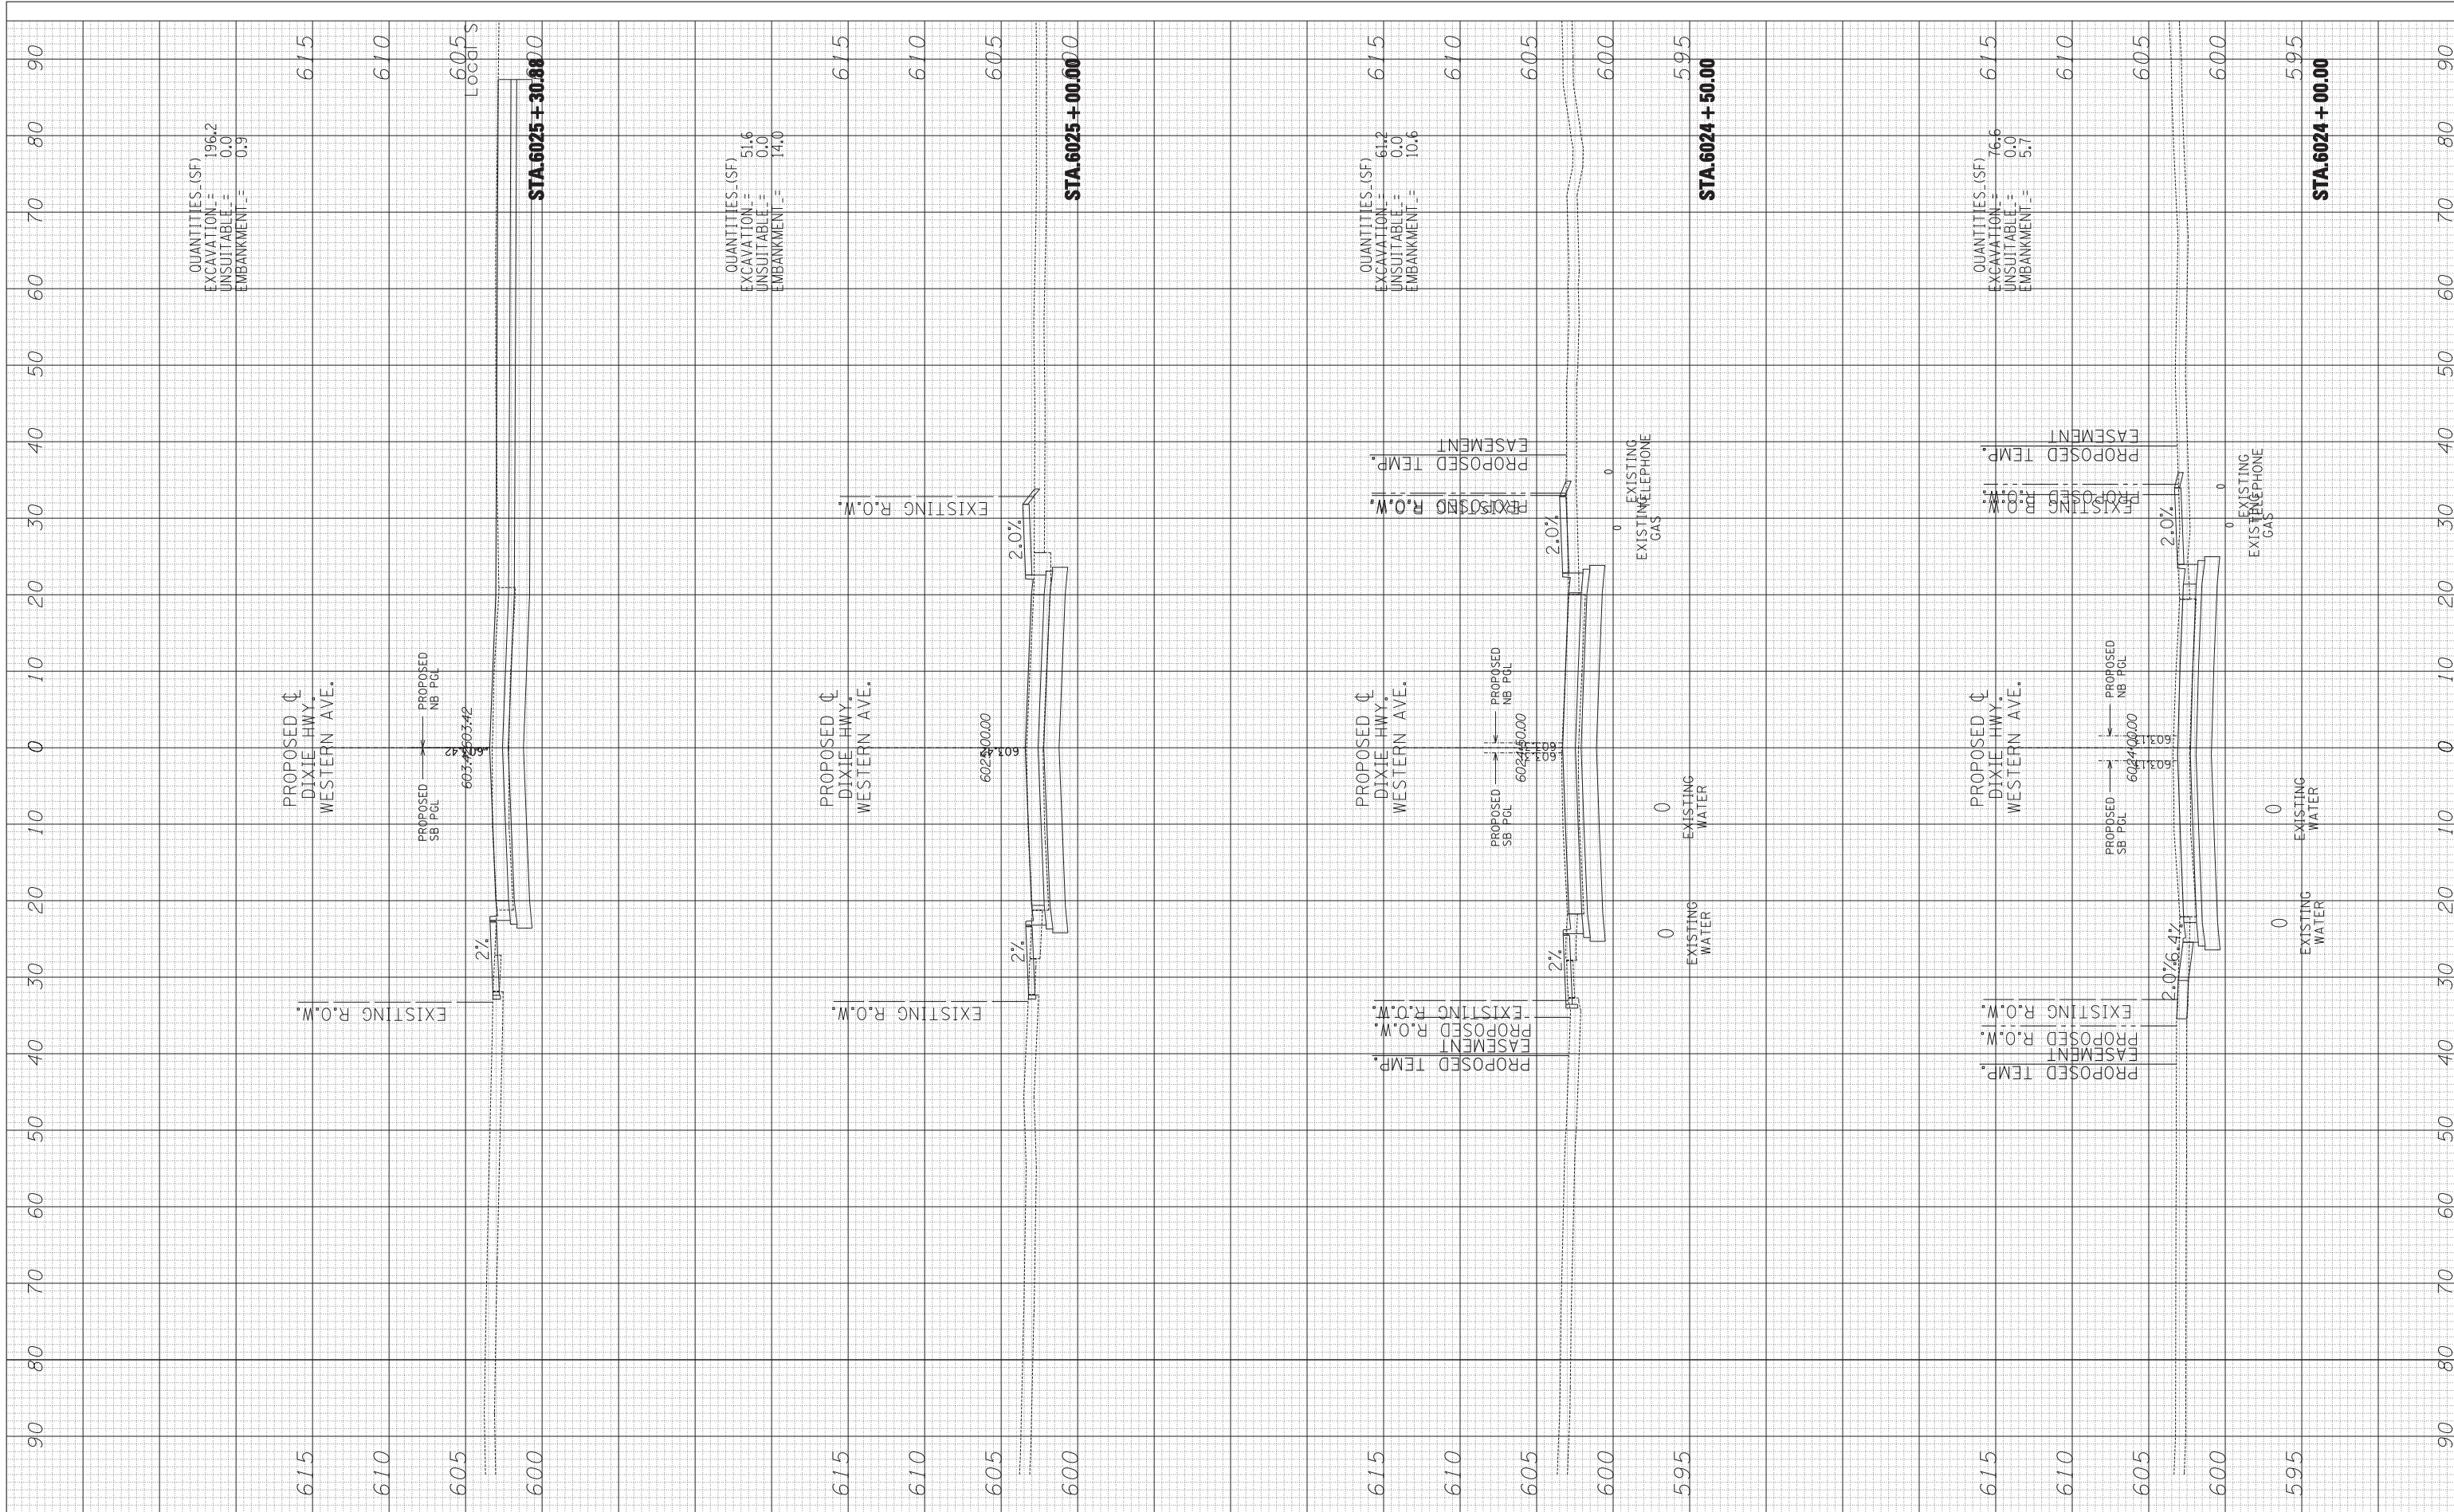

TYLIN INTERNATIONAL

USER NAME =	DESIGNED - JDF	REVISED -
PLOT SCALE =	DRAWN - JDF	REVISED -
PLOT DATE	CHECKED - JPM	REVISED -
	DATE - 6/19/2011	REVISED -

**STATE OF ILLINOIS
DEPARTMENT OF TRANSPORTATION**

147TH STREET PROJECT PROPOSED DIXIE WESTERN CROSS SECTIONS			
SCALE: 1" = 10' V ^H	SHEET NO. OF SHEETS	STA. 6024+00.00 TO STA. 6025+30.88	F.A. R.T.E.
			SECTION
			COUNTY
			TOTAL SHEETS
			SHEET NO.
			CONTRACT NO.
			FED. ROAD DIST. NO.
			ILLINOIS FED. AID PROJECT

XX	(0405-1 & 0506-2) R-1	COOK	577	498
CONTRACT NO. 60M57				