


FINAL SURVEY NO.	SURVEYED PLOTTED TEMPLATE AREAS CHECKED	BY	DATE

ORIGINAL SURVEY NO.	SURVEYED PLOTTED TEMPLATE AREAS CHECKED	BY	DATE

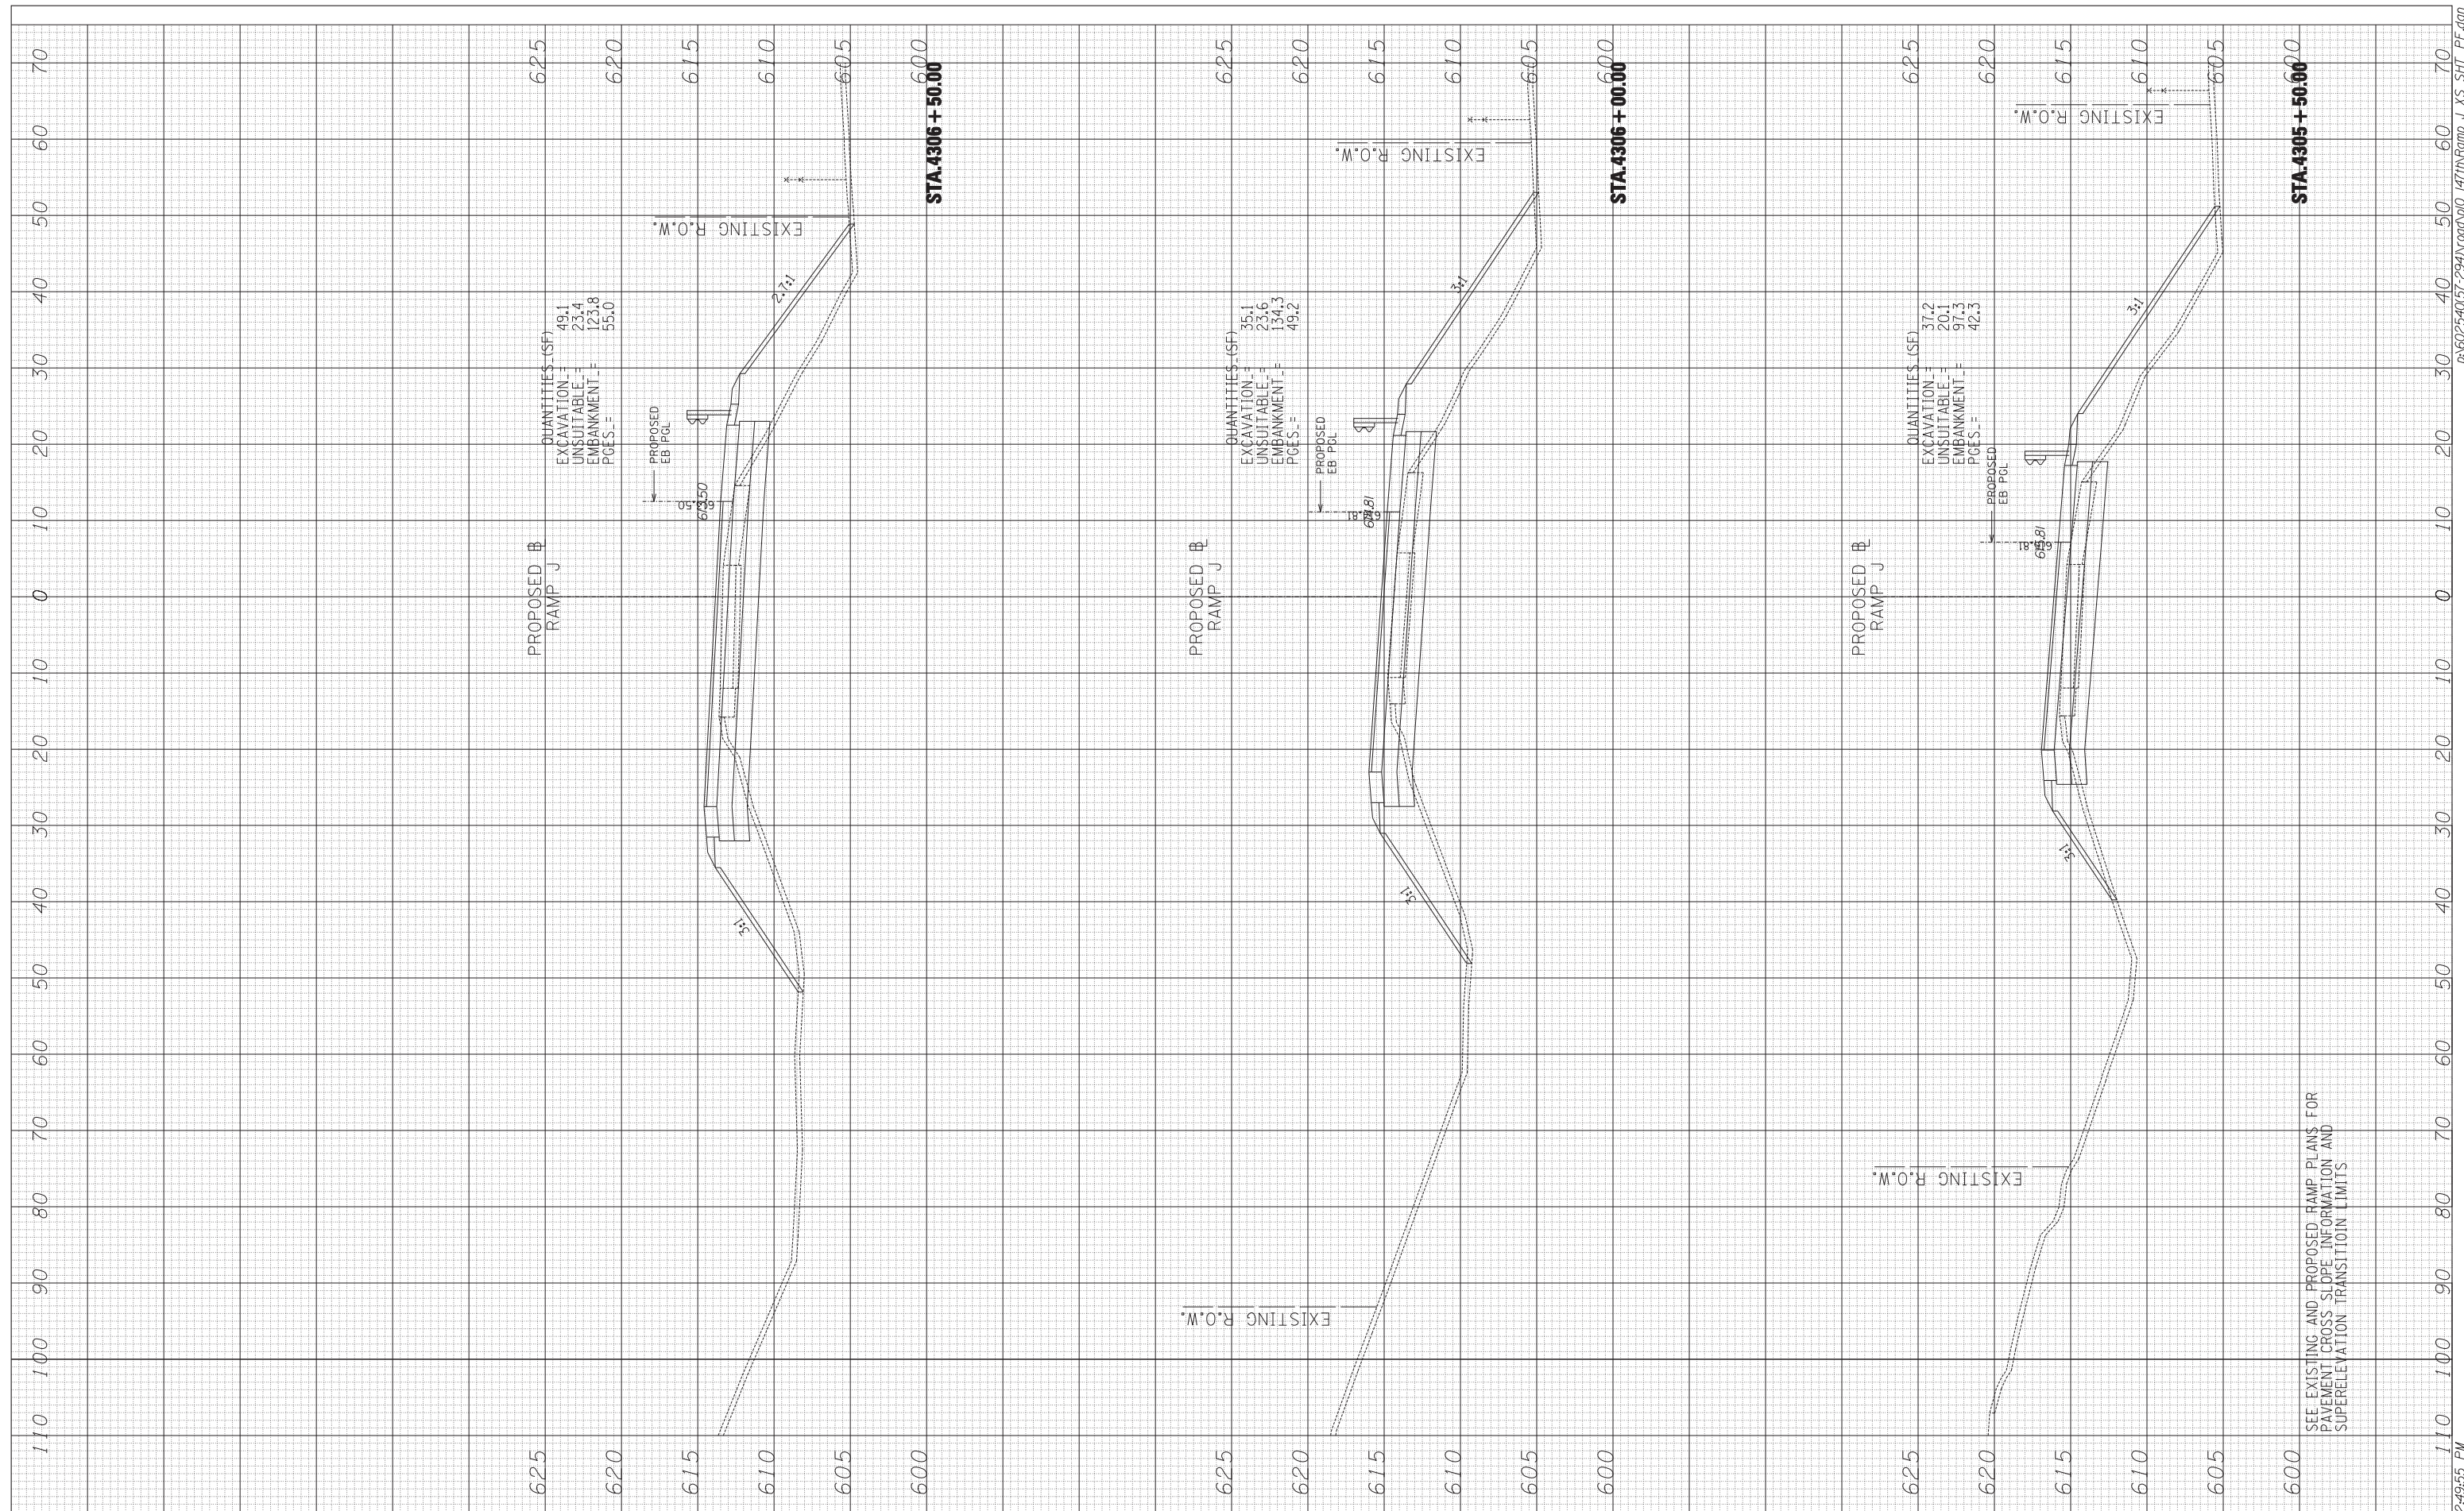

SEE EXISTING AND PROPOSED RAMP PLANS FOR PAVEMENT CROSS SLOPE INFORMATION AND SUPERELEVATION TRANSITION LIMITS

TYLIN INTERNATIONAL

USER NAME =	DESIGNED - JDF	REVISED -
PLOT SCALE =	DRAWN - JDF	REVISED -
PLOT DATE	CHECKED - JPM	REVISED -
	DATE - 6/19/2011	REVISED -

**STATE OF ILLINOIS
DEPARTMENT OF TRANSPORTATION**

147TH STREET PROJECT PROPOSED RAMP J CROSS SECTIONS	
SCALE: 1" = 10' V ^H	SHEET NO. OF SHEETS STA. 4305+50.00 TO STA. 4306+50.00

F.A. RTE.	SECTION	COUNTY	TOTAL SHEETS	SHEET NO.
XX	(0405-1 & 0506-2) R-1	COOK	577	572
FED. ROAD DIST. NO.		ILLINOIS FED. AID PROJECT	CONTRACT NO. 60M57	