


FINAL SURVEY NO.	SURVEYED PLOTTED TEMPLATE AREAS CHECKED	BY	DATE

ORIGINAL SURVEY NO.	SURVEYED PLOTTED TEMPLATE AREAS CHECKED	BY	DATE

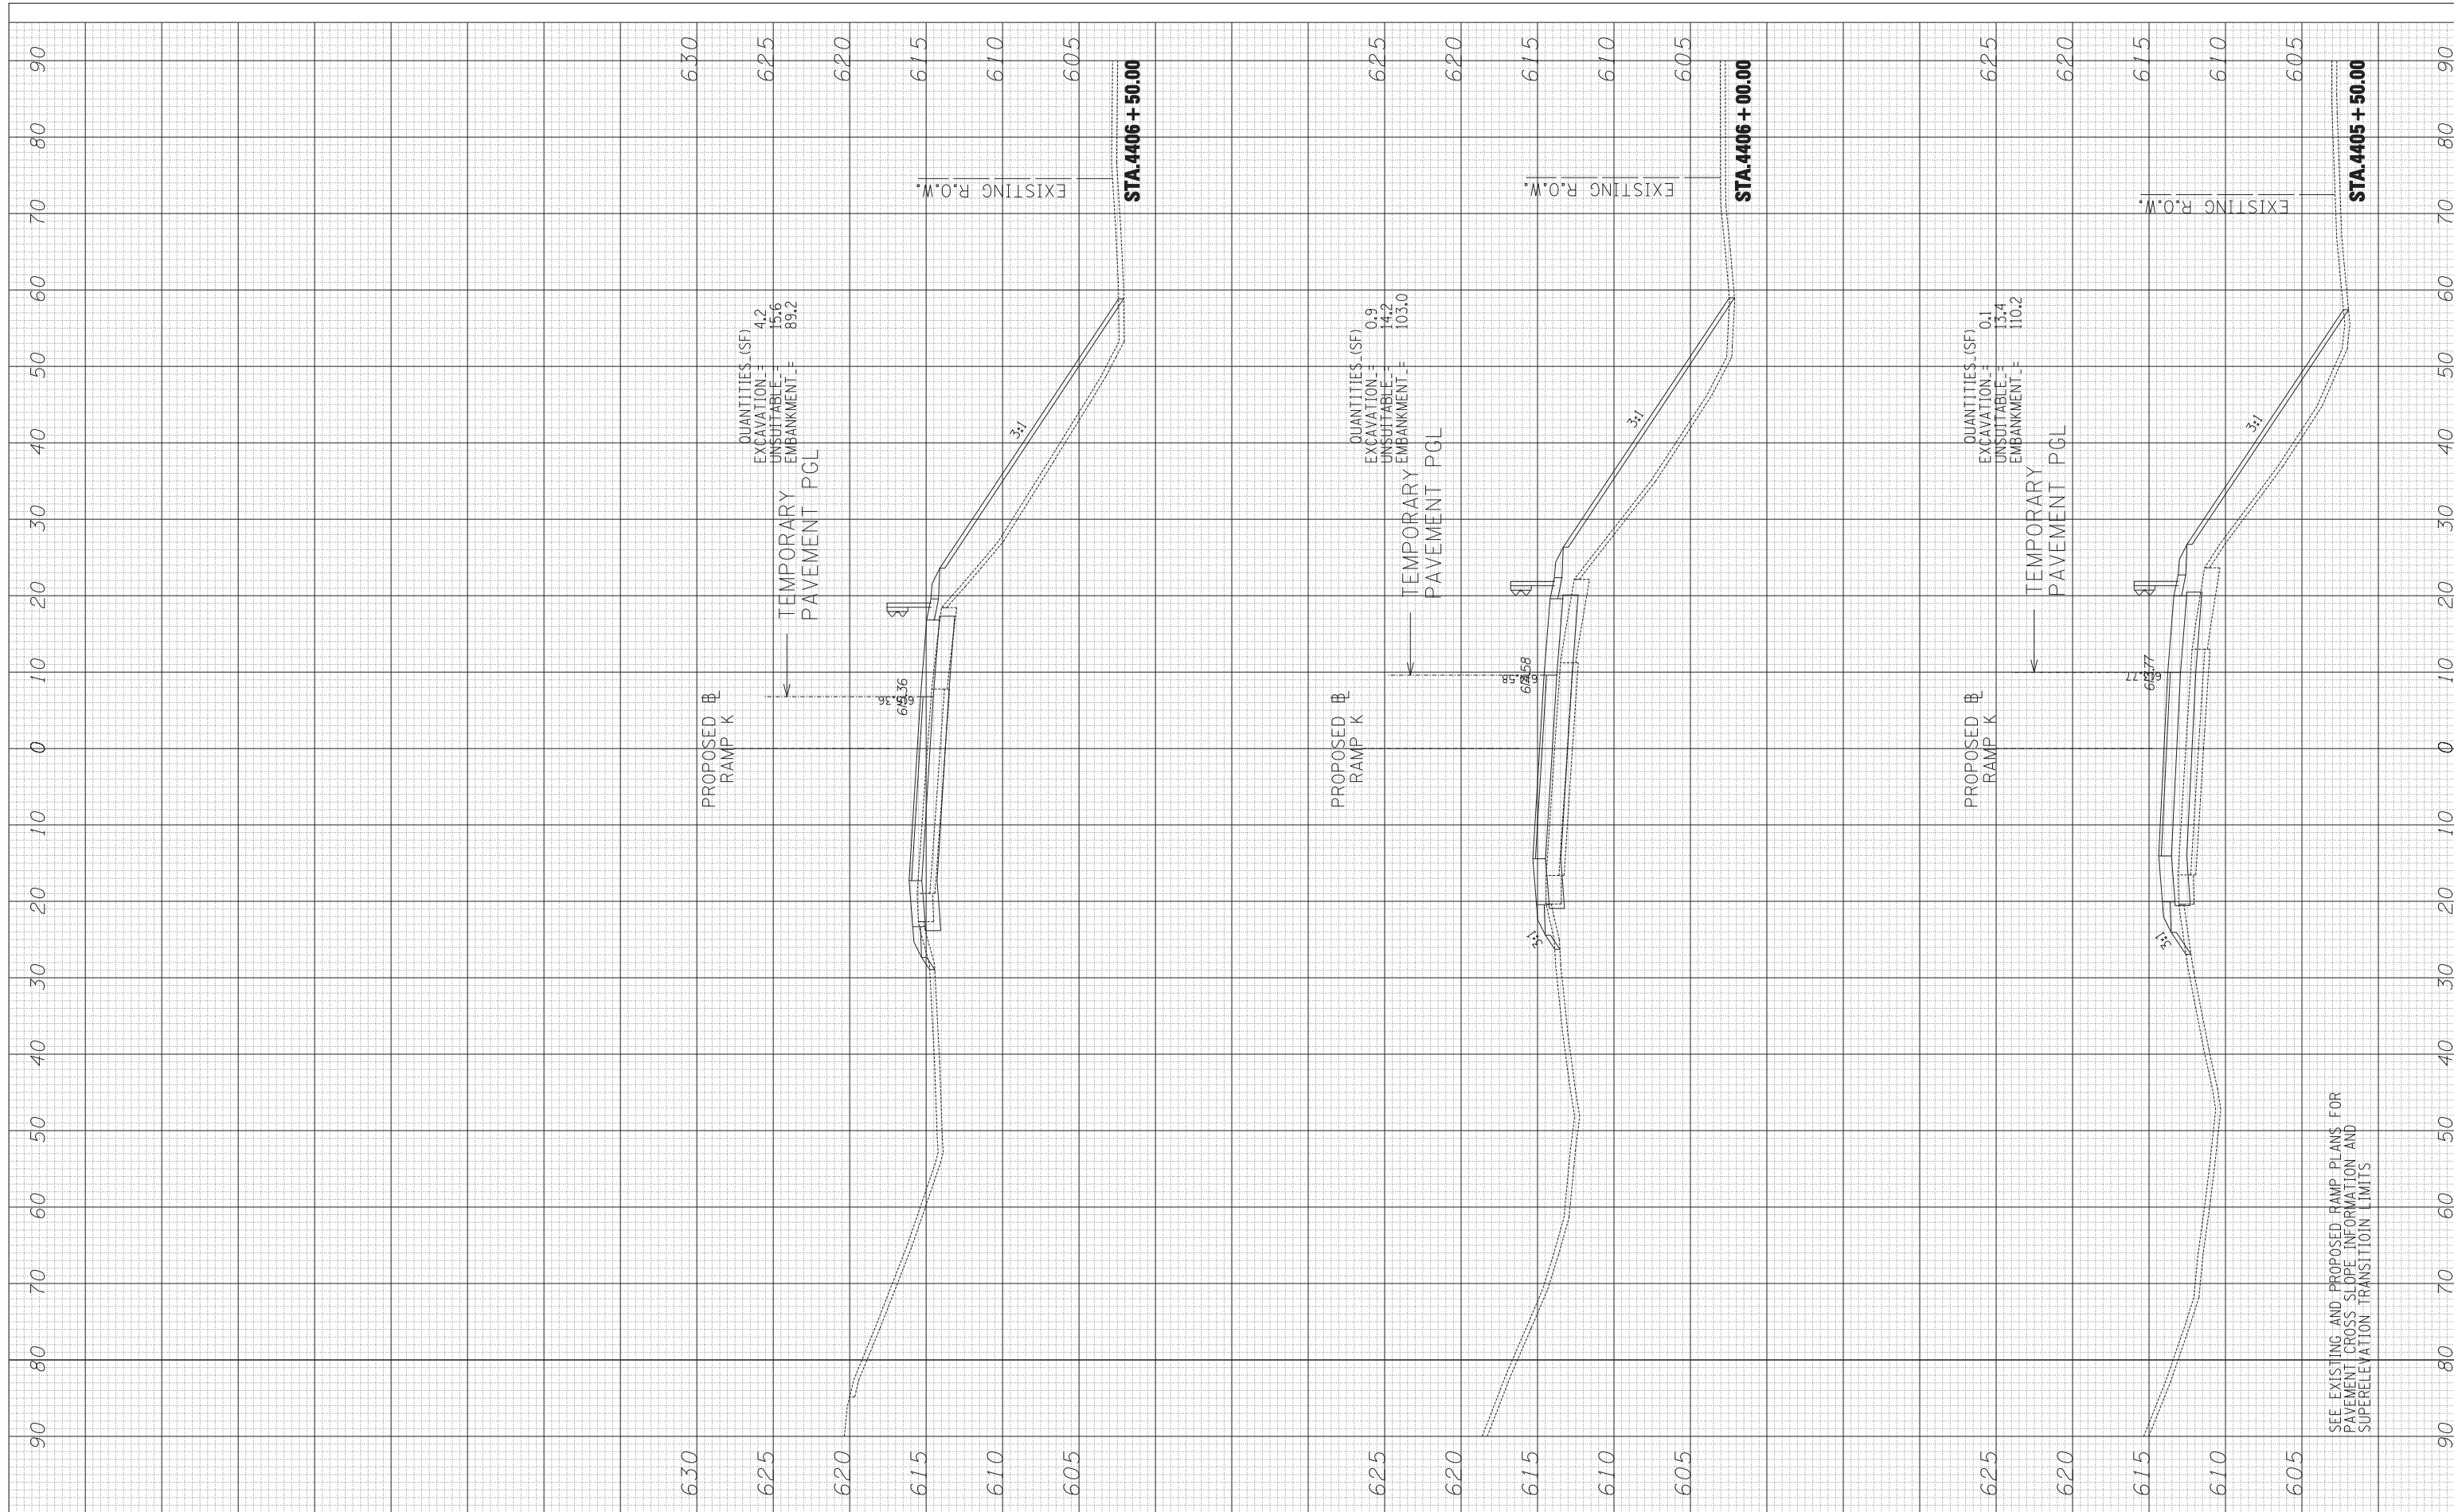

QUANTITIES (SF)  
 EXCAVATION = 4.2  
 UNSUITABLE EMBANKMENT = 15.6  
 89.2  
 TEMPORARY PAVEMENT PGL

QUANTITIES (SF)  
 EXCAVATION = 0.9  
 UNSUITABLE EMBANKMENT = 14.2  
 103.0  
 TEMPORARY PAVEMENT PGL

QUANTITIES (SF)  
 EXCAVATION = 0.1  
 UNSUITABLE EMBANKMENT = 13.4  
 110.2  
 TEMPORARY PAVEMENT PGL

SEE EXISTING AND PROPOSED RAMP PLANS FOR PAVEMENT CROSS SLOPE INFORMATION AND SUPERELEVATION TRANSITION LIMITS

TYLIN INTERNATIONAL

USER NAME =	DESIGNED - JDF	REVISED -
PLOT SCALE =	DRAWN - JDF	REVISED -
PLOT DATE	CHECKED - JPM	REVISED -
	DATE - 6/19/2011	REVISED -

STATE OF ILLINOIS  
 DEPARTMENT OF TRANSPORTATION

147TH STREET PROJECT  
 PROPOSED RAMP K CROSS SECTIONS

SCALE: 1" = 10' V<sup>H</sup> SHEET NO. OF SHEETS STA. 4405+50.00 TO STA. 4406+50.00

F.A. RTE.	SECTION	COUNTY	TOTAL SHEETS	SHEET NO.
XX	(0405-1 & 0506-2) R-1	COOK	577	576
CONTRACT NO. 60M57				
FED. ROAD DIST. NO.		ILLINOIS FED. AID PROJECT		