


FOR INFORMATION ONLY

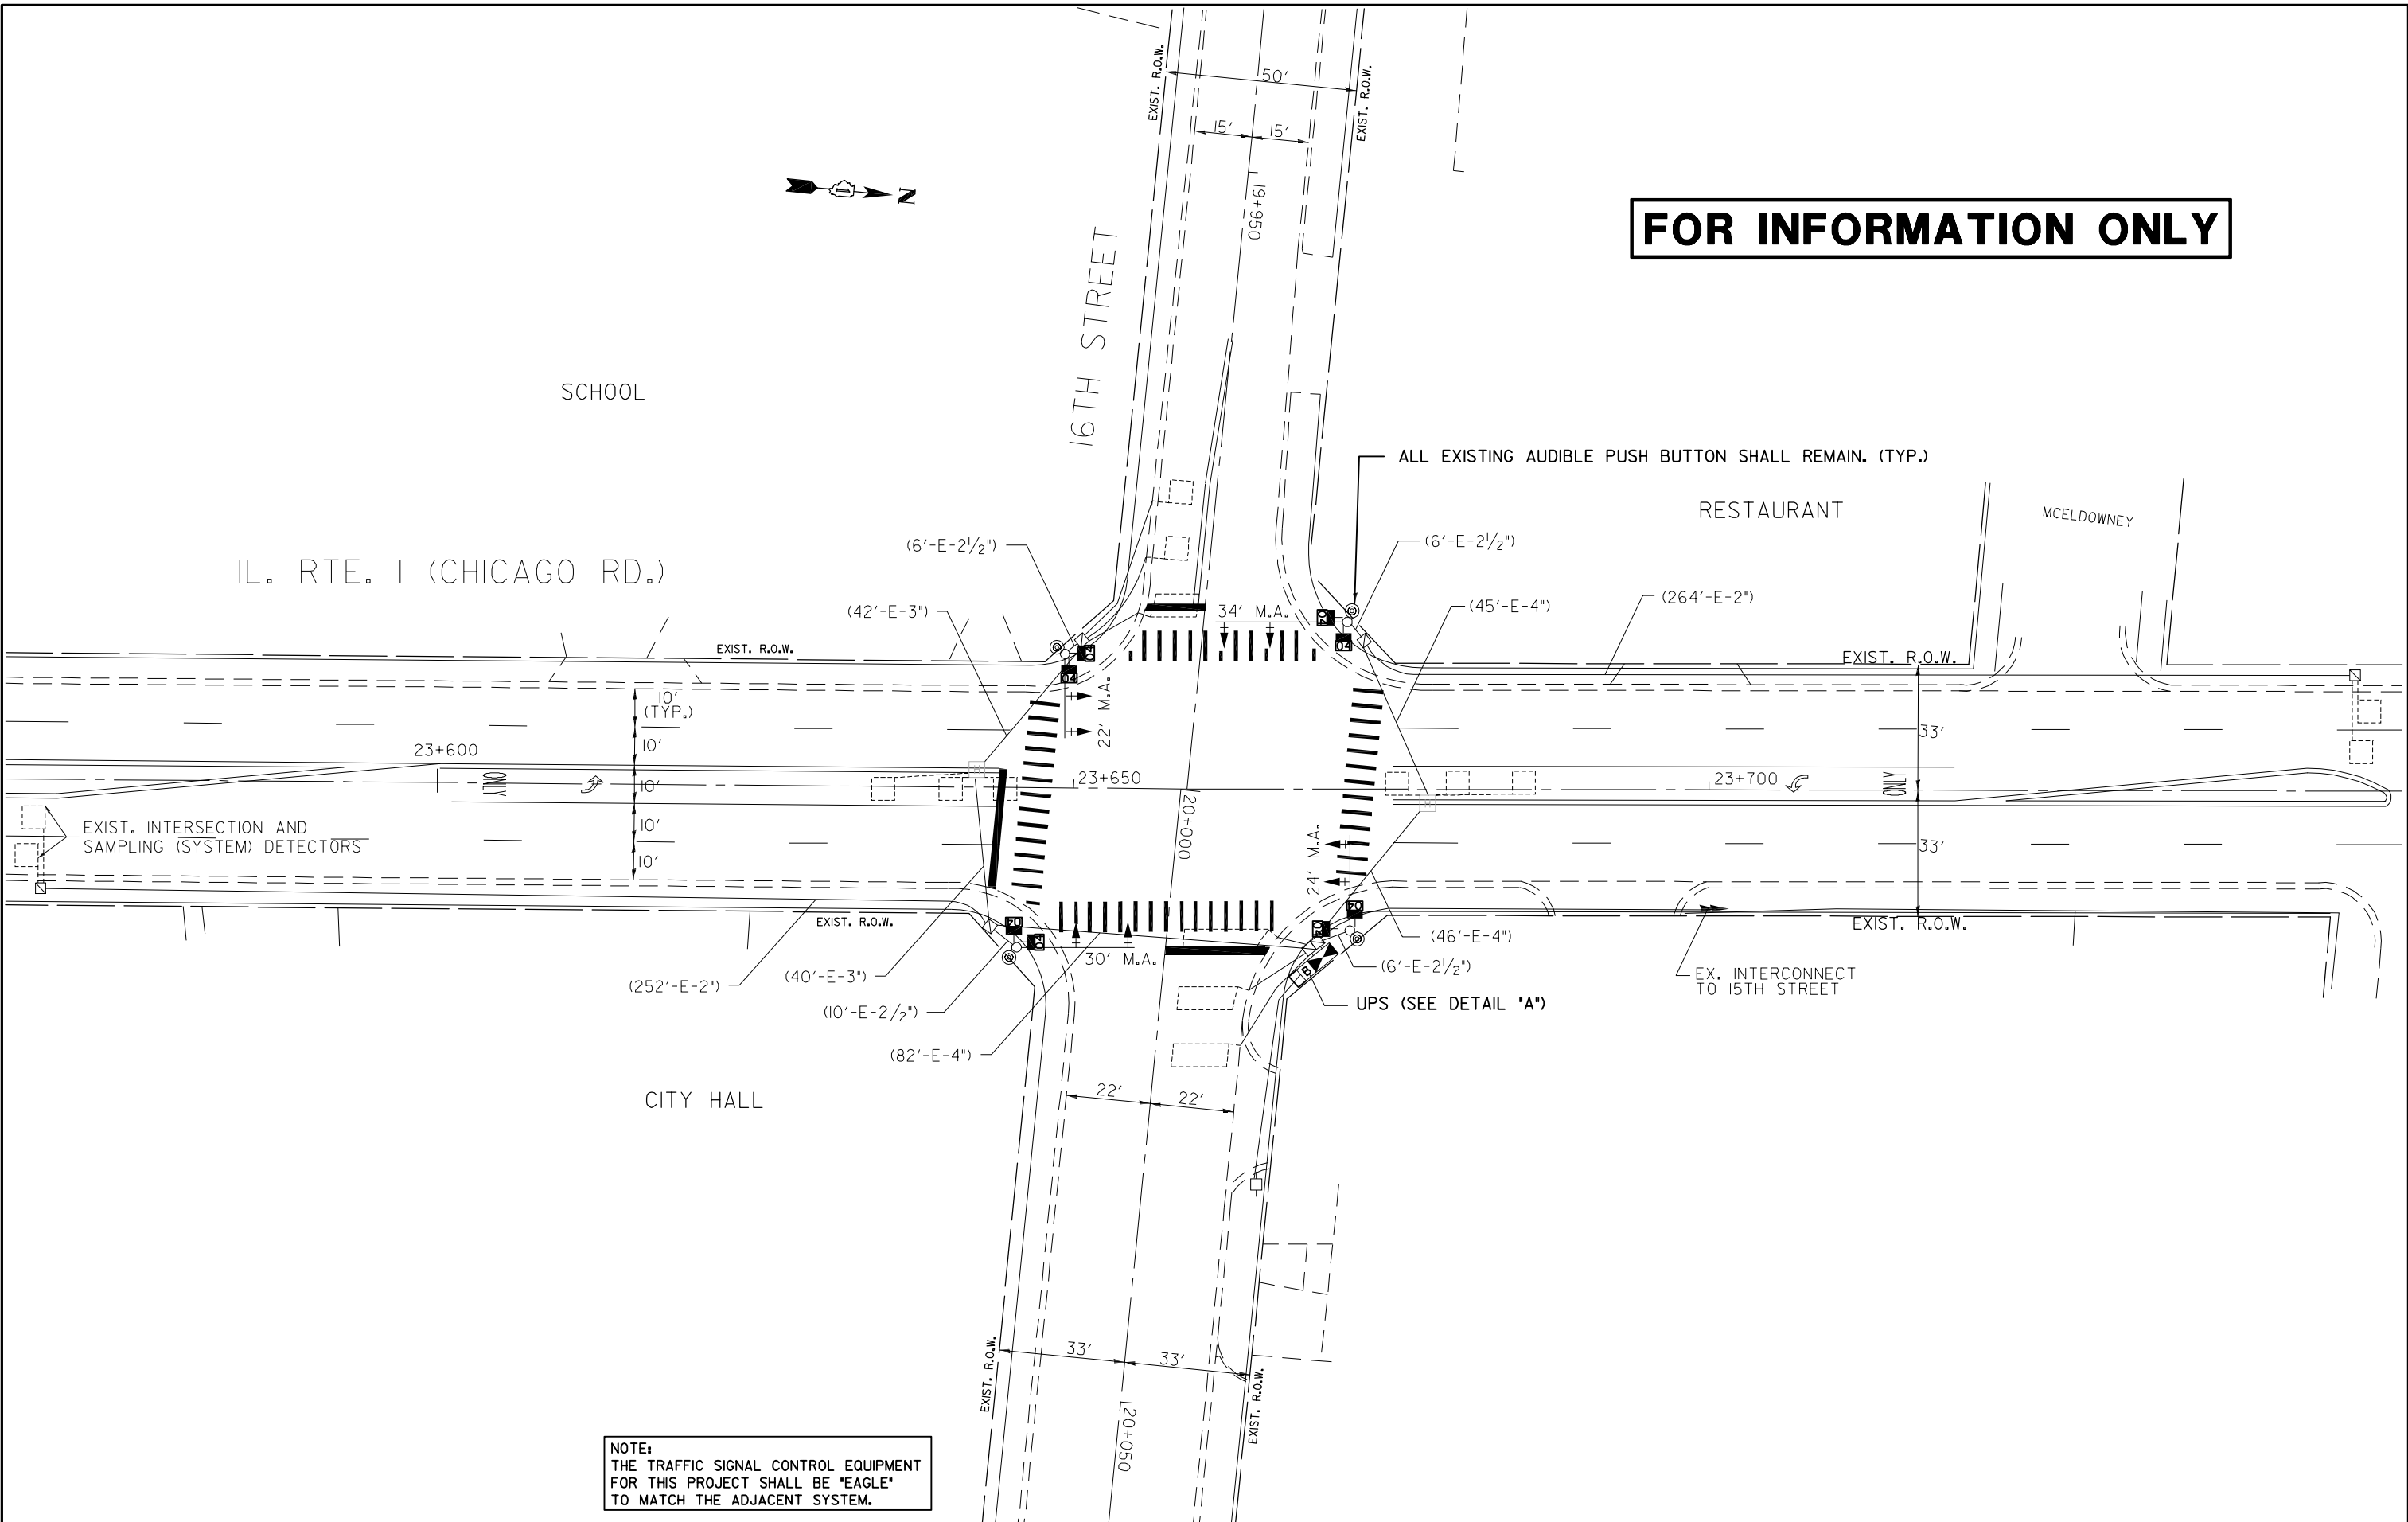

NOTE:
THE TRAFFIC SIGNAL CONTROL EQUIPMENT
FOR THIS PROJECT SHALL BE 'EAGLE'
TO MATCH THE ADJACENT SYSTEM.

FILE NAME =
4085.883-Intersections.dwg

USER NAME = ZACH WALLSTEN
PLOT SCALE = 1" = .0833'
PLOT DATE = 6/28/2012

DESIGNED - -
DRAWN - -
CHECKED - -
DATE - 6/28/2012

REVISED -
REVISED -
REVISED -
REVISED -

**STATE OF ILLINOIS
DEPARTMENT OF TRANSPORTATION**

**TRAFFIC SIGNAL PLAN
IL 1 (DIXIE HWY-CHICAGO RD) AT 16TH STREET
(FOR INFORMATION ONLY)**
SCALE: 1"=20' SHEET NO. OF SHEETS STA. TO STA.

F.A.P. RTE. 876	SECTION 2012-038TS	COUNTY COOK	TOTAL SHEETS 43	SHEET NO. 11
CONTRACT #: 60186			GHA #4085.883	
ILLINOIS FED. AID PROJECT				