
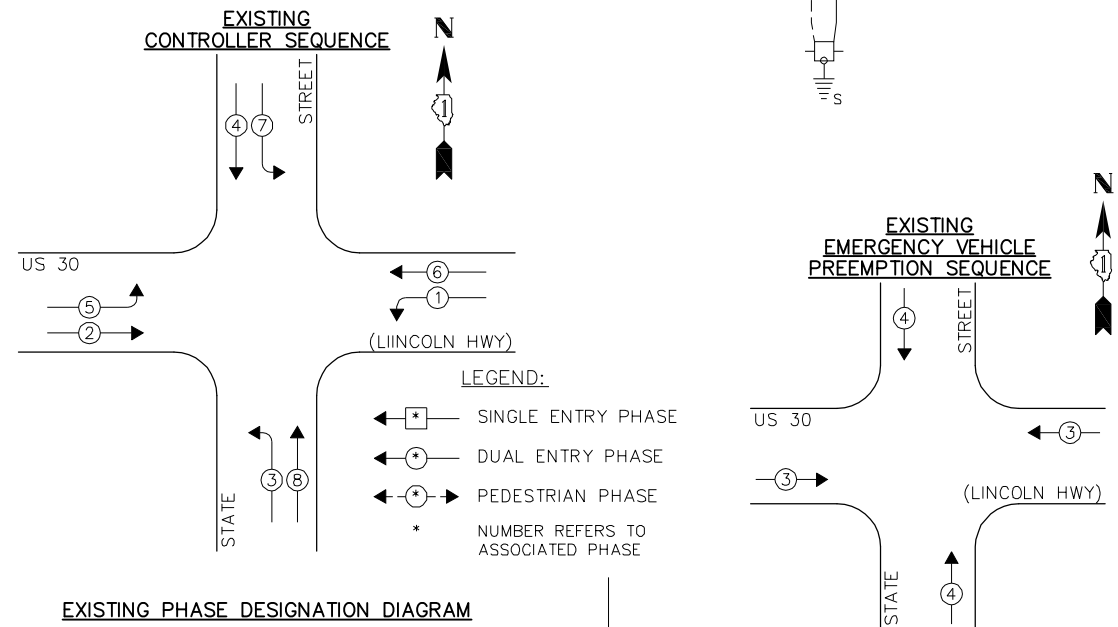


SCHEDULE OF QUANTITIES
U.S. 30 (LINCOLN HWY) AT STATE STREET

NO.	QUANT.	UNIT	DESCRIPTION
1.	0.10	CAL MO	ENGINEER'S FIELD OFFICE, TYPE A
2.	0.05	L SUM	MOBLIZATION
3.	0.05	L SUM	TRAFFIC CONTROL AND PROTECTION, STANDARD 701501
4.	0.05	L SUM	TRAFFIC CONTROL AND PROTECTION, STANDARD 701606
5.	0.05	L SUM	TRAFFIC CONTROL AND PROTECTION, STANDARD 701701
6.	0.05	L SUM	TRAFFIC CONTROL AND PROTECTION, STANDARD 701801
7.	1	EACH	MAINTENANCE OF EXISTING TRAFFIC SIGNAL INSTALLATION
8.	1	EACH	TRANSCEIVER - FIBER OPTIC
9.	816	FOOT	ELECTRIC CABLE IN CONDUIT, LEAD-IN, NO. 14 1 PAIR
10.	2	EACH	INDUCTIVE LOOP DETECTOR
11.	1	EACH	MODIFY EXISTING CONTROLLER

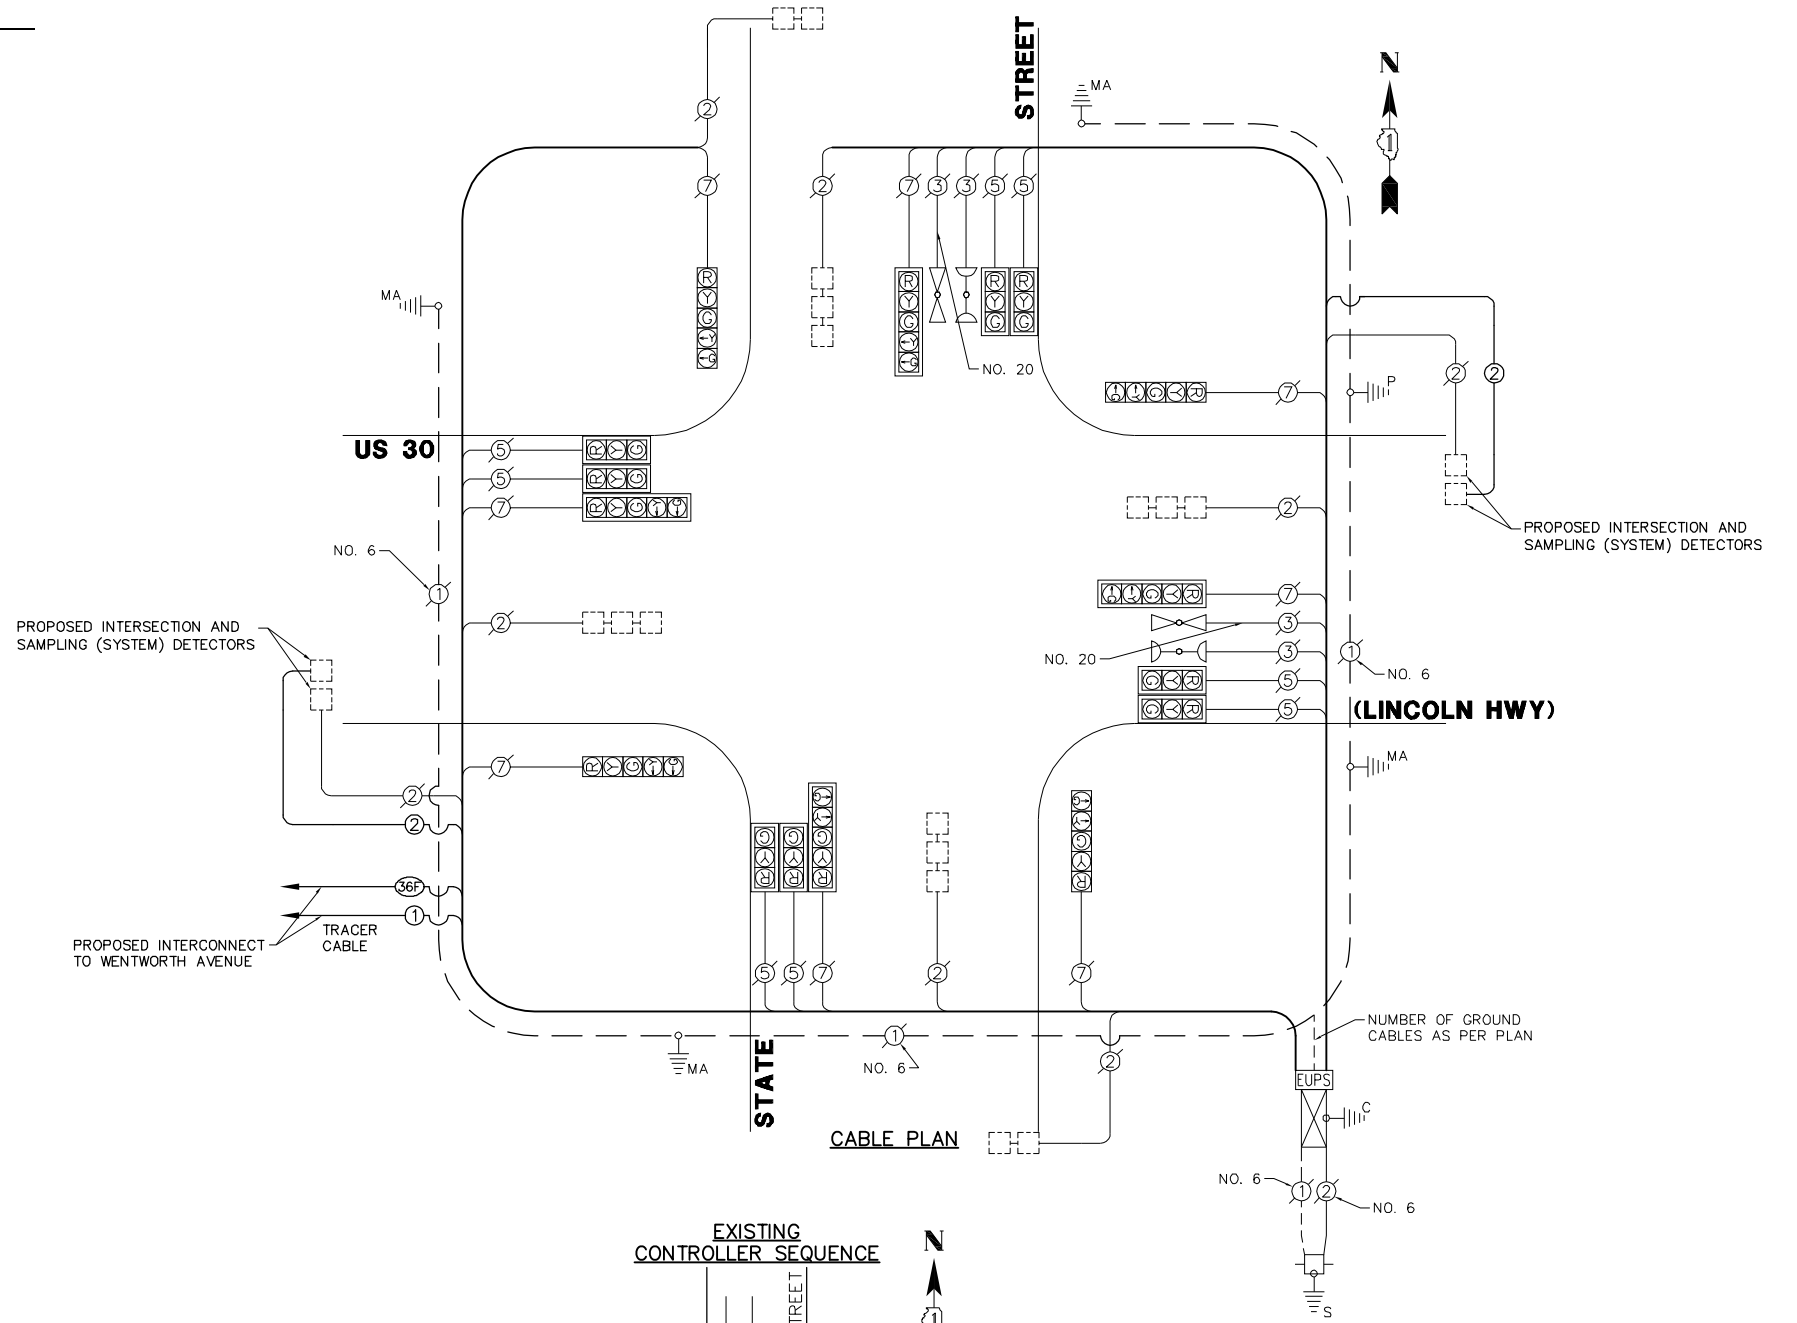

I.D.O.T. TRAFFIC SIGNAL INSTALLATION ELECTRICAL SERVICE REQUIREMENTS					TOTAL WATTAGE
TYPE	NO. LAMPS	WATTAGE	% OPERATION		
SIGNAL (RED)	16	135	17	0.50	136.00
SIGNAL (YELLOW)	16	135	25	0.25	100.00
SIGNAL (GREEN)	16	135	15	0.25	60.00
ARROW	16	135	12	0.10	19.20
PED. SIGNAL		90	25	1.00	
CONTROLLER	1	100	100	1.00	100.00
ILLUM. SIGN		84		0.05	
FLASHER				0.50	
TOTAL =					415.20

ENERGY COSTS - BILLED TO: _____
 (ADDRESS) - _____
 (ADDRESS) - _____
 ENERGY SUPPLY - CONTACT: _____
 PHONE: 708-410-5069
 COMPANY: COM. EDISON

THE TRAFFIC SIGNAL CONTROL EQUIPMENT FOR THIS PROJECT SHALL BE "EAGLE" TO MATCH THE EXISTING ADJACENT SYSTEM.

FILE NAME = 4085.883-Coble.dwg	USER NAME = ZACH WALLSTEN	DESIGNED - -	REVISED - -
PLOT SCALE = 1" = .0833'	CHECKED - -	REVISIONS - -	
PLOT DATE = 6/28/2012	DATE = 6/28/2012		

STATE OF ILLINOIS DEPARTMENT OF TRANSPORTATION

SCHEDULE OF QUANTITIES, CABLE PLAN, PHASE DESIGNATION DIAGRAM, & EMERGENCY VEHICLE PREEMPTION SEQUENCE
US 30 (LINCOLN HWY) AT STATE STREET

SCALE: N.A.	SHEET NO. OF SHEETS	STA. TO STA.
-------------	---------------------	--------------

FAP. RTE. 353	SECTION 2012-038TS	COUNTY COOK	CONTRACT # 60186
TOTAL SHEETS 43		SHEET NO. 35	

EXISTING EMERGENCY VEHICLE PREEMPTORS	
EMERGENCY VEHICLE PREEMPTOR	3
MOVEMENT	4

GHA #4085.883