



LEGEND:

TEMPORARY PAVEMENT	TYPE II BARRICADES OR DRUMS WITH STEADY BURNING LIGHTS @ 50 FT CENTERS ALONG ROADWAY TANGENTS, 25 FT CENTERS ALONG TAPERS, AND 12 FT CENTERS ALONG RADII	VERTICAL PANEL WITH STEADY BURNING LIGHT @ 50 FT CENTERS
WORK ZONE	TYPE III BARRICADES WITH FLASHING LIGHTS	
DIRECTION OF TRAFFIC		

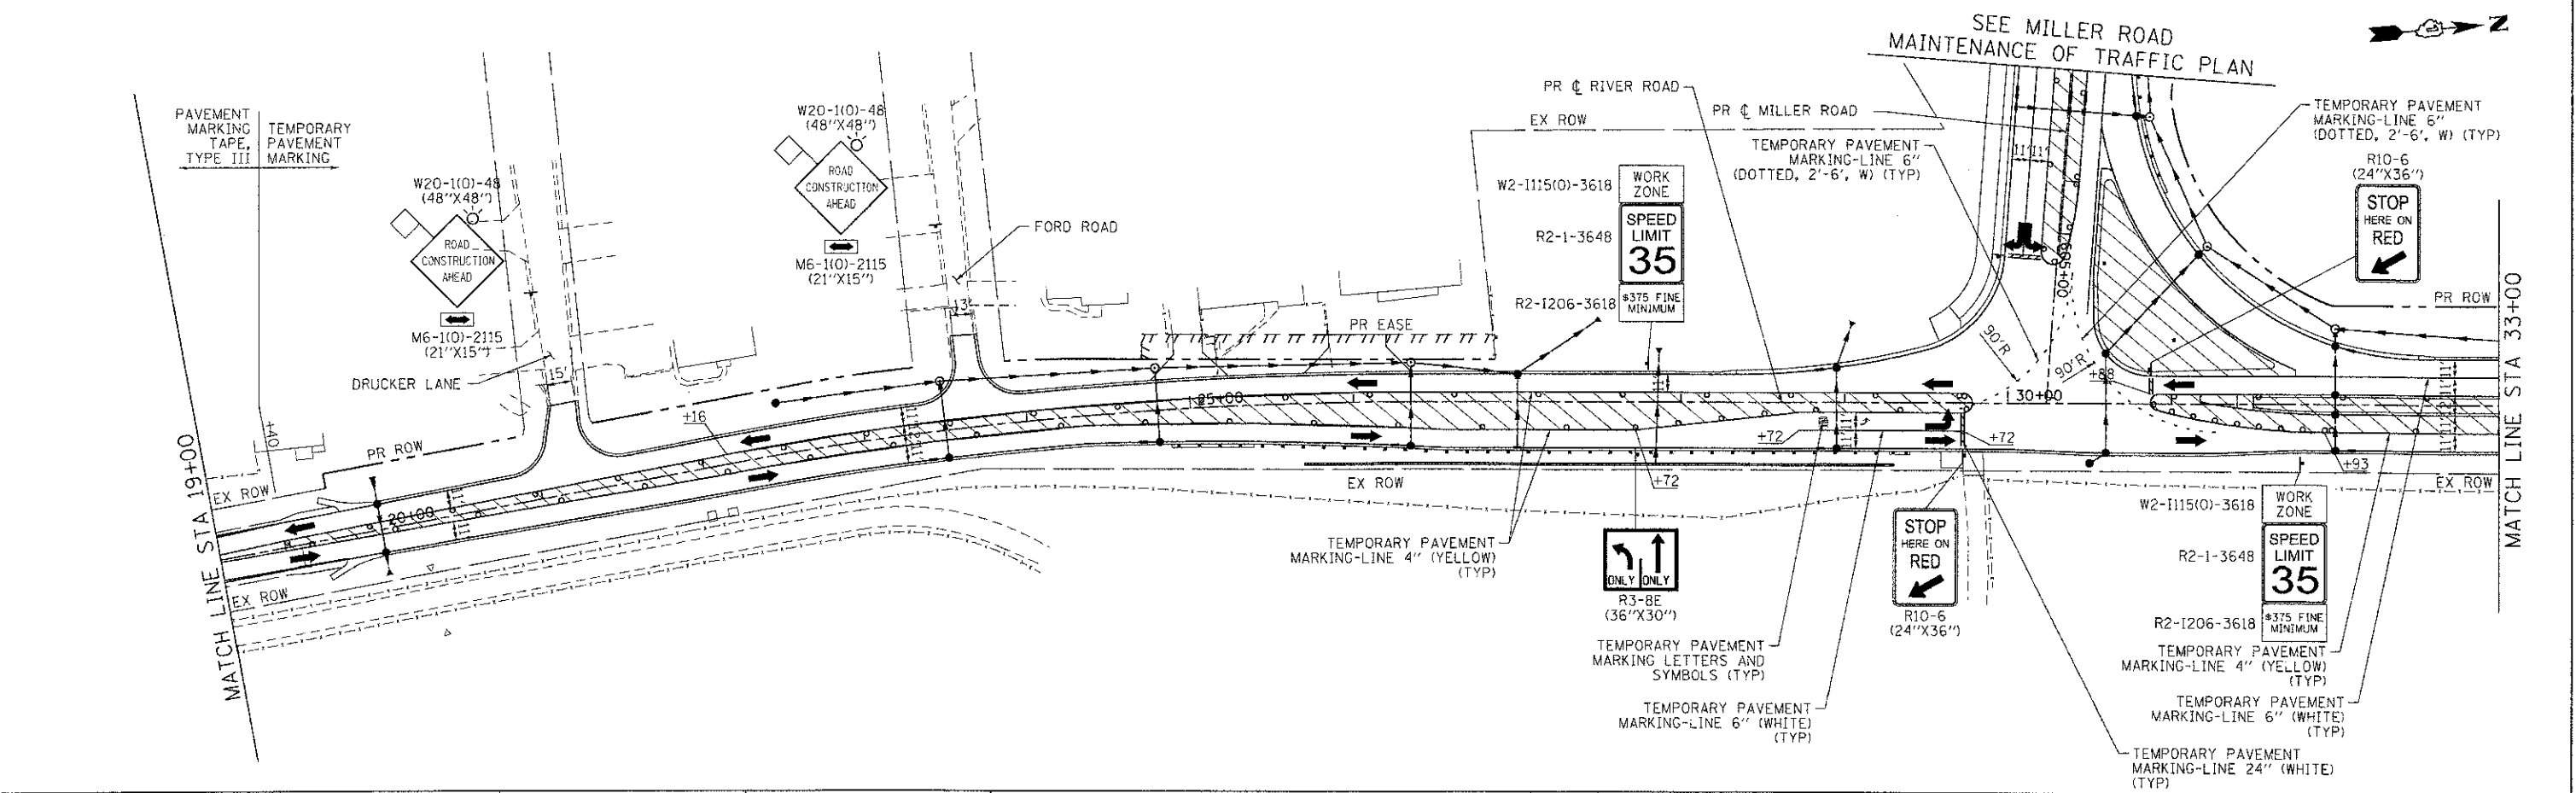

COMPANY NAME: HRGreen
 PROJECT CONTRACT: 090071-mo13-09-dgn
 DATE PLOTTED: 7/23/2012 11:11:38 AM
 FILE NAME: 090071-mo13-09-dgn
 PLOT DRIVER: pdf.plt
 PEN TABLE: standard.ctb

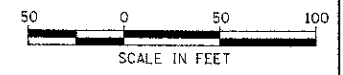

USER NAME = jstana	DESIGNED - JPA	REVISED -
FILE NAME = 090071-mo13-09-dgn	DRAWN - SVJ	REVISED -
PLOT SCALE = 1" = 50'	CHECKED - JLP	REVISED -
PLOT DATE = 7/23/2012	DATE - 7/23/12	REVISED -

**MCHENRY COUNTY
 DIVISION OF TRANSPORTATION**

**SUGGESTED MAINTENANCE OF TRAFFIC - STAGE 3
 RIVER ROAD ROADWAY IMPROVEMENTS**

F.A.U. RTE. 3860	SECTION 09-00372-00-PW	COUNTY MCHENRY	TOTAL SHEETS 252	SHEET NO. 47
SCALE: 1" = 50'		SHEET NO. 13 OF 14 SHEETS		STA. TO STA.
FED. ROAD DIST. NO.		ILLINOIS FED. AID PROJECT		

CONTRACT NO. 63633