




PLAN	SURVEYED	BY	DATE
	PLOTTED		
	CHECKED		
	IN CHARGE		
	NO. OF MAY CHECKED		
	CADD FILE NAME		
	NO.		

PROFILE	SURVEYED	BY	DATE
	PLOTTED		
	CHECKED		
	IN CHARGE		
	NO. OF MAY CHECKED		
	CADD FILE NAME		
	NO.		

COMPANY NAME: HRGreen
 CLIENT CONTACT: Jettone
 DATE PLOTTED: 7/23/2012 10:06 AM
 FILE NAME: 090071-pw-j 05.dgn
 PLOT DRIVER: pdfplot
 PEN TABLE: standard-trace.tbl

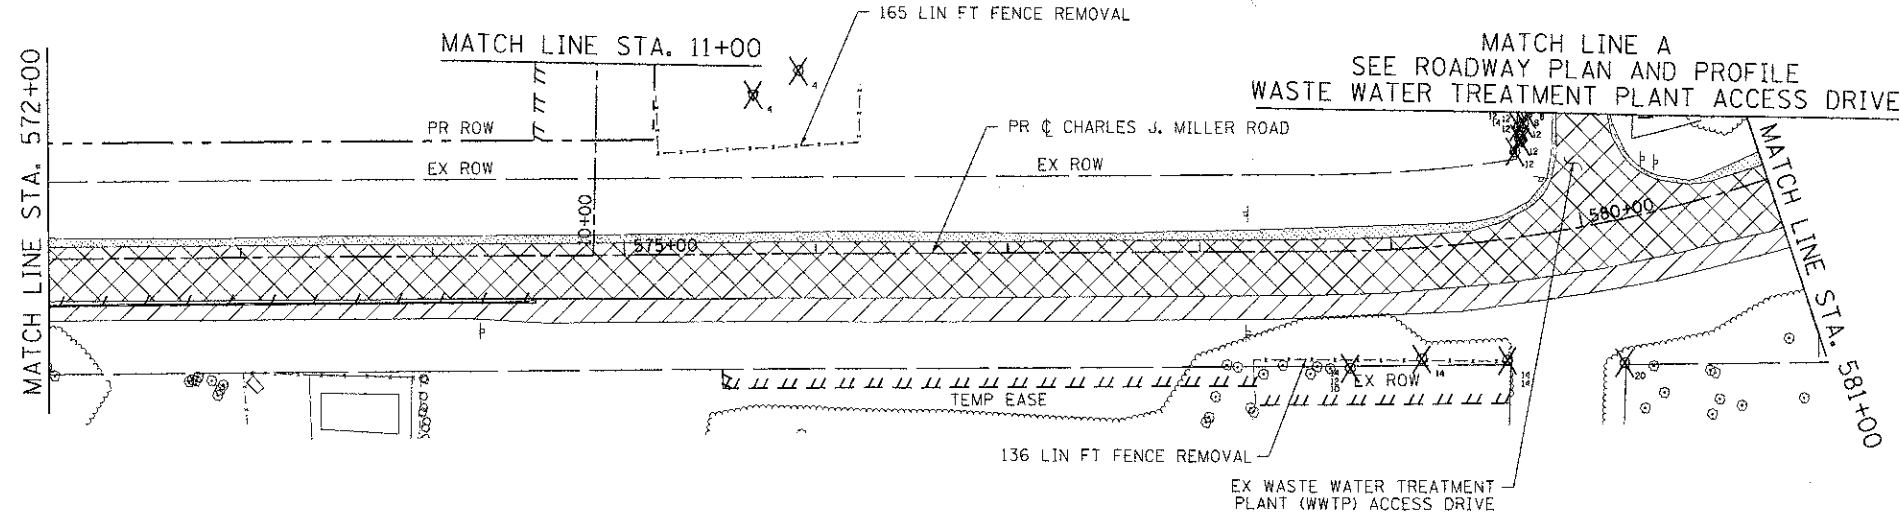

LEGEND:	
[Symbol]	PAVEMENT REMOVAL
[Symbol]	PAVED SHOULDER REMOVAL
[Symbol]	AGGREGATE SHOULDER REMOVAL (PAID FOR AS REMOVAL AND DISPOSAL OF UNSUITABLE MATERIAL)
[Symbol]	COMBINATION CURB & GUTTER REMOVAL
[Symbol]	TREE REMOVAL
[Symbol]	DRIVEWAY PAVEMENT REMOVAL
[Symbol]	SIDEWALK REMOVAL
[Symbol]	HOT-MIX ASPHALT SURFACE REMOVAL - 2"
[Symbol]	HOT-MIX ASPHALT SURFACE REMOVAL - BUTT JOINT

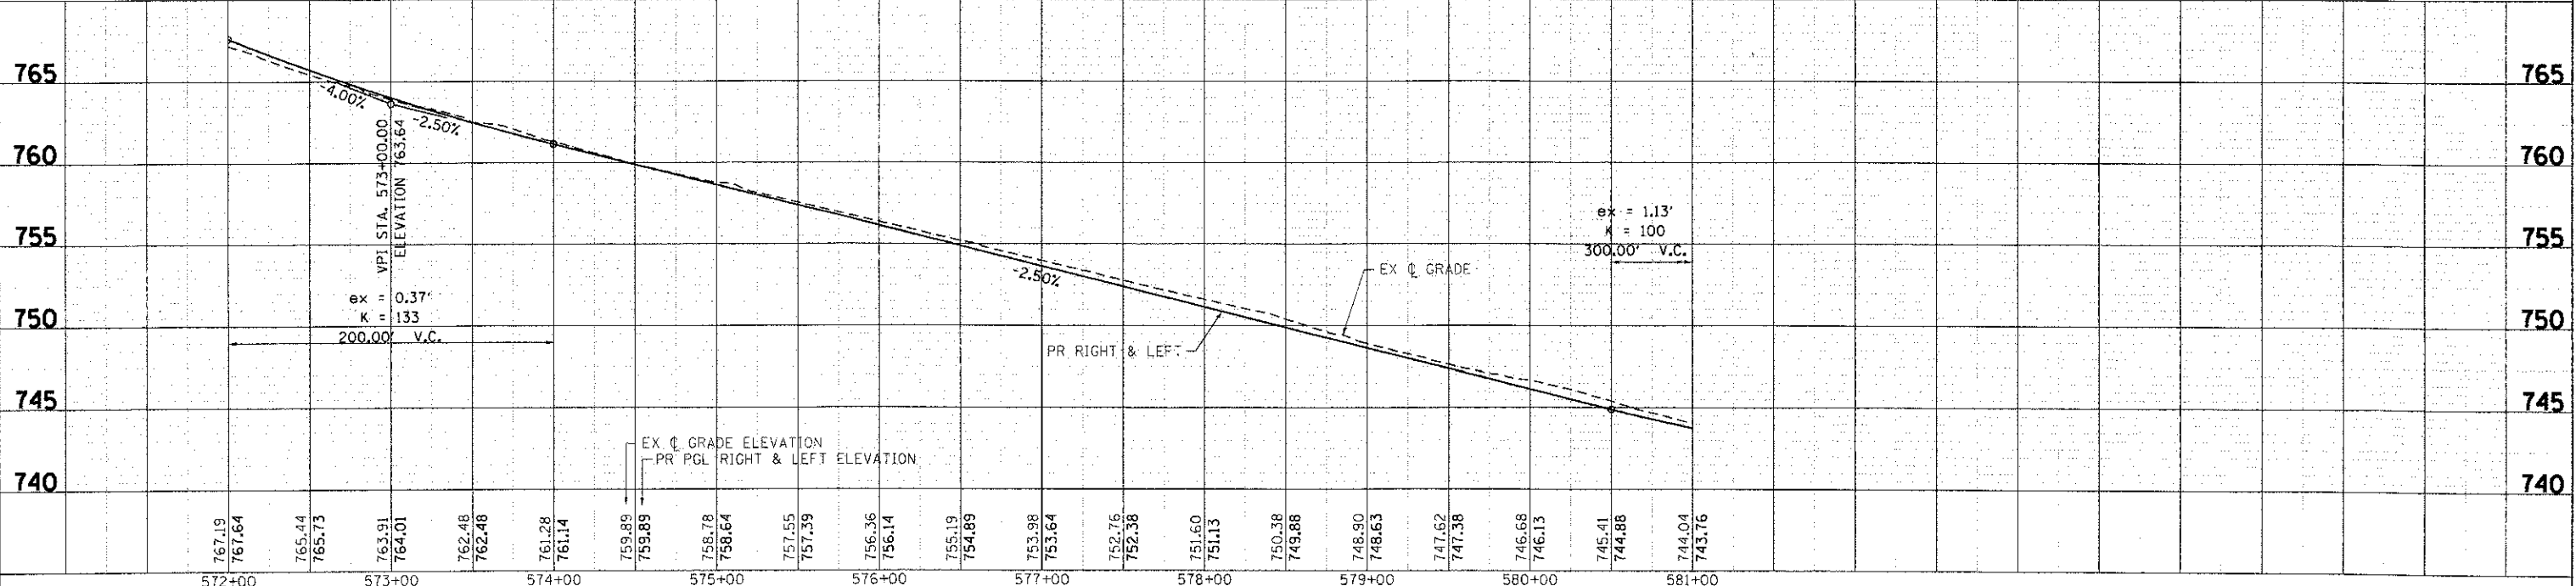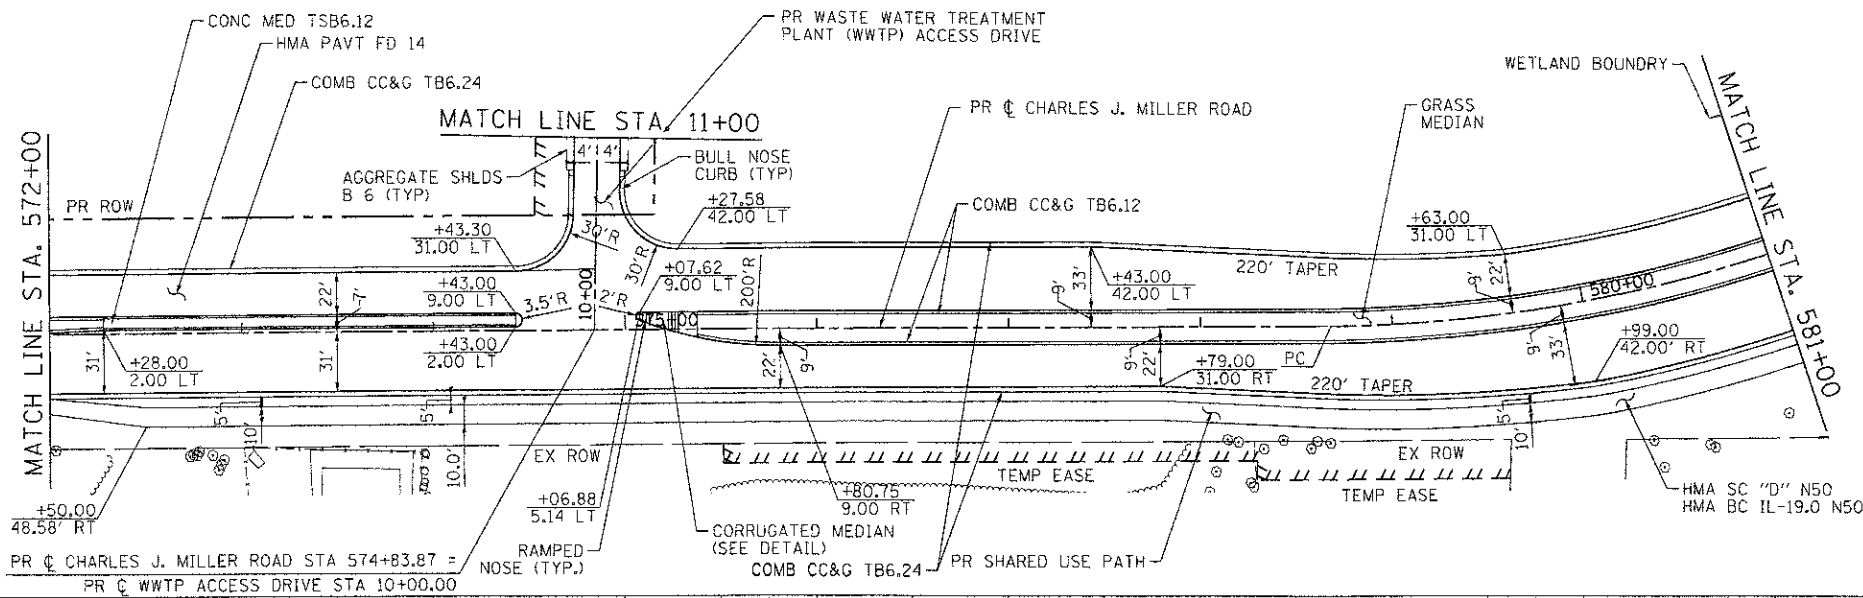

572+00	573+00	574+00	575+00	576+00	577+00	578+00	579+00	580+00	581+00																												
767.19	767.64	765.44	765.73	763.91	764.01	762.48	762.48	761.28	761.14	759.89	759.89	758.78	758.64	757.55	757.39	756.36	756.14	755.19	754.89	753.98	753.64	752.76	752.38	751.60	751.13	750.38	749.88	748.90	748.63	747.62	747.38	746.68	746.13	745.41	744.88	744.04	743.76