

NORTH GUTTER LINE


Location	Station	Offset to WB P.G.L.	Theoretical Grade Elevations
W. End W. Appr. Pav't.	594+21.71	-15.00	749.94
A1	594+31.71	-15.00	750.34
A2	594+41.71	-15.00	750.74
E. End W. Appr. Pav't.	594+51.71	-15.00	751.14

NORTH EDGE OF PAVEMENT

Location	Station	Offset to WB P.G.L.	Theoretical Grade Elevations
W. End W. Appr. Pav't.	594+21.71	-11.00	750.00
A1	594+31.71	-11.00	750.40
A2	594+41.71	-11.00	750.80
E. End W. Appr. Pav't.	594+51.71	-11.00	751.20

WEST BOUND PROFILE GRADE LINE

Location	Station	Offset to WB P.G.L.	Theoretical Grade Elevations
W. End W. Appr. Pav't.	594+21.71	0.00	750.17
A1	594+31.71	0.00	750.57
A2	594+41.71	0.00	750.97
E. End W. Appr. Pav't.	594+51.71	0.00	751.37

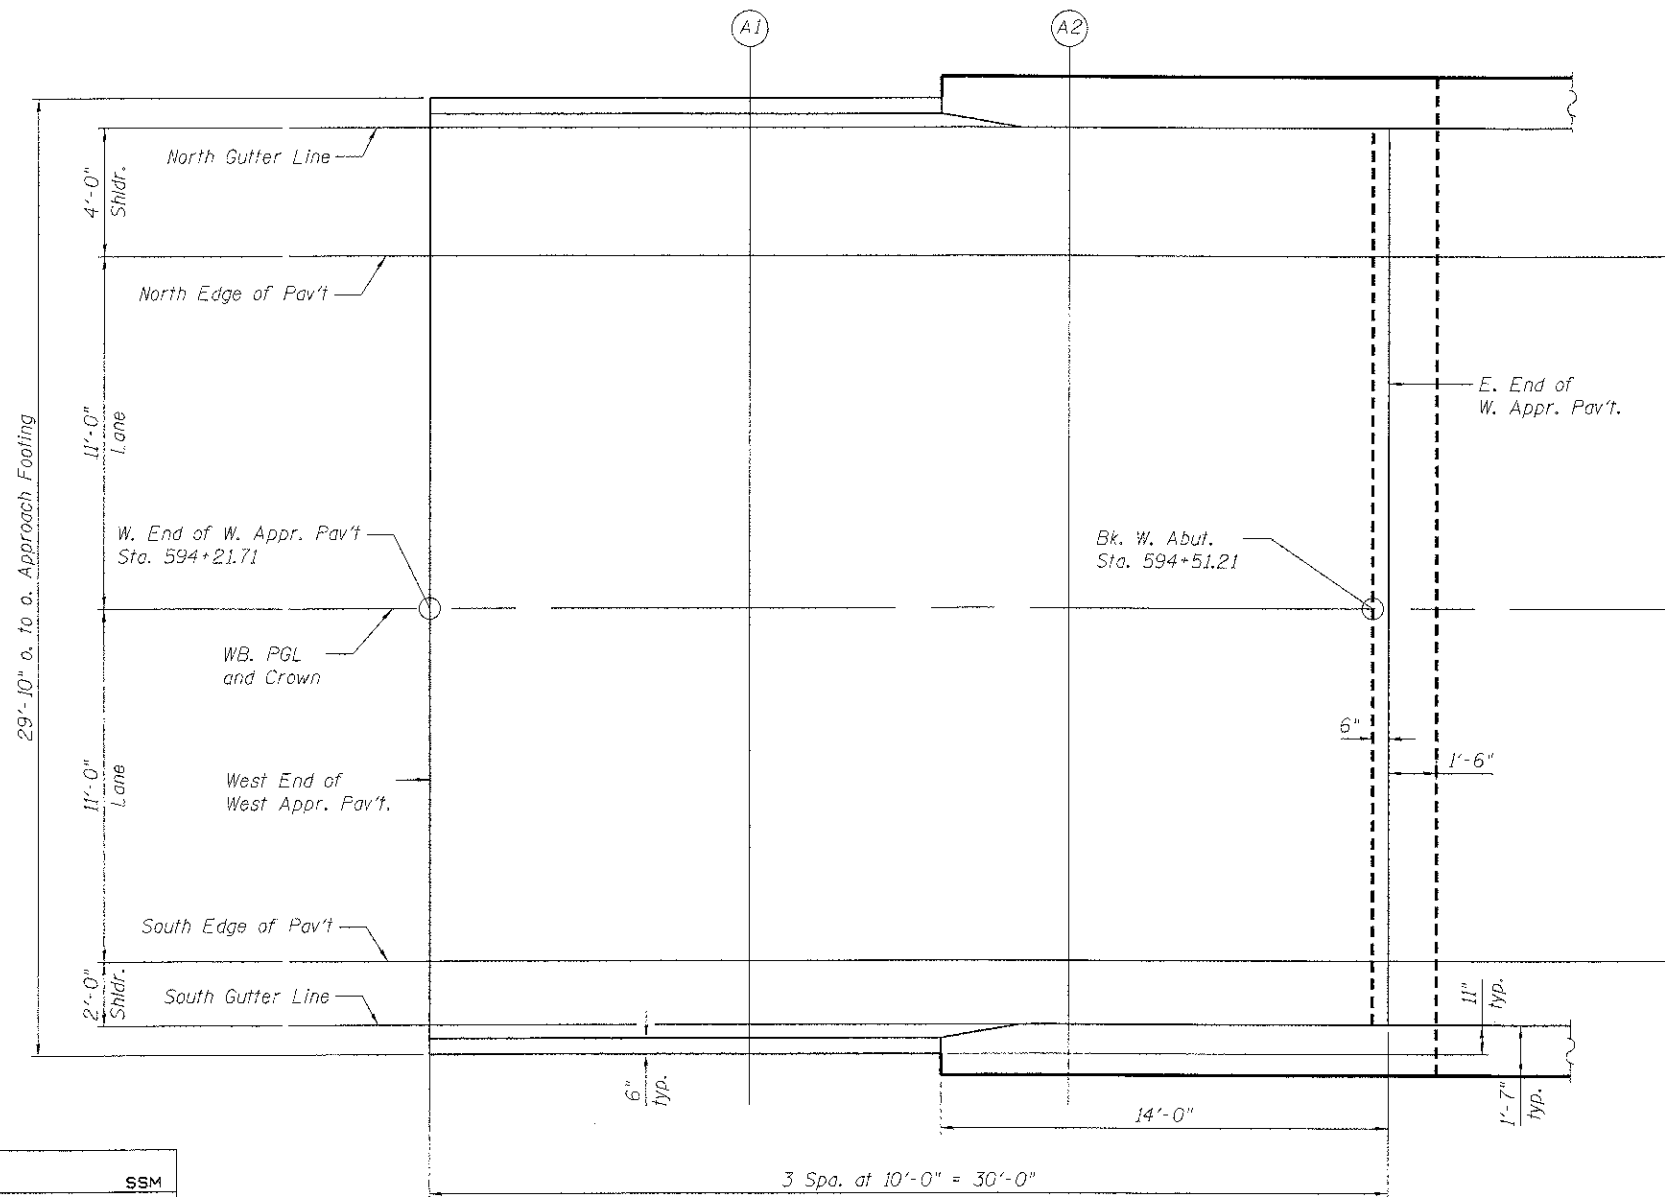

SOUTH EDGE OF PAVEMENT

Location	Station	Offset to WB P.G.L.	Theoretical Grade Elevations
W. End W. Appr. Pav't.	594+21.71	11.00	750.00
A1	594+31.71	11.00	750.40
A2	594+41.71	11.00	750.80
E. End W. Appr. Pav't.	594+51.71	11.00	751.20

SOUTH GUTTER LINE

Location	Station	Offset to WB P.G.L.	Theoretical Grade Elevations
W. End W. Appr. Pav't.	594+21.71	13.00	749.97
A1	594+31.71	13.00	750.37
A2	594+41.71	13.00	750.77
E. End W. Appr. Pav't.	594+51.71	13.00	751.17

**WEST APPROACH SLAB ELEVATIONS
STRUCTURE NO. 056-3190**

DESIGNED	SSM
CHECKED	RGD
DRAWN	WJH
CHECKED	RGD

PLAN



HRGreen.com
Illinois Professional Design Firm
184-001322

WB CHARLES J. MILLER ROAD BRIDGE

DATE: 7/23/12

SHEET NO. S-08	F.A.U. RTE.	SECTION	COUNTY	TOTAL SHEETS	SHEET NO.
	3860	09-00372-00-PW	McHENRY	252	131
S-41 SHEETS			CONTRACT NO. 63633		
FED. ROAD DIST. NO. 1 ILLINOIS FED. AID PROJECT					