

NORTH GUTTER LINE


Location	Station	Offset to WB P.G.L.	Theoretical Grade Elevations
W. End E. Appr. Pav't.	601+10.44	-15.00	751.23
A3	601+20.44	-15.00	750.87
A4	601+30.44	-15.00	750.52
E. End E. Appr. Pav't.	601+40.44	-15.00	750.18

NORTH EDGE OF PAVEMENT

Location	Station	Offset to WB P.G.L.	Theoretical Grade Elevations
W. End E. Appr. Pav't.	601+10.44	-11.00	751.29
A3	601+20.44	-11.00	750.93
A4	601+30.44	-11.00	750.58
E. End E. Appr. Pav't.	601+40.44	-11.00	750.24

WEST BOUND PROFILE GRADE LINE

Location	Station	Offset to WB P.G.L.	Theoretical Grade Elevations
W. End E. Appr. Pav't.	601+10.44	0.00	751.46
A3	601+20.44	0.00	751.10
A4	601+30.44	0.00	750.75
E. End E. Appr. Pav't.	601+40.44	0.00	750.41

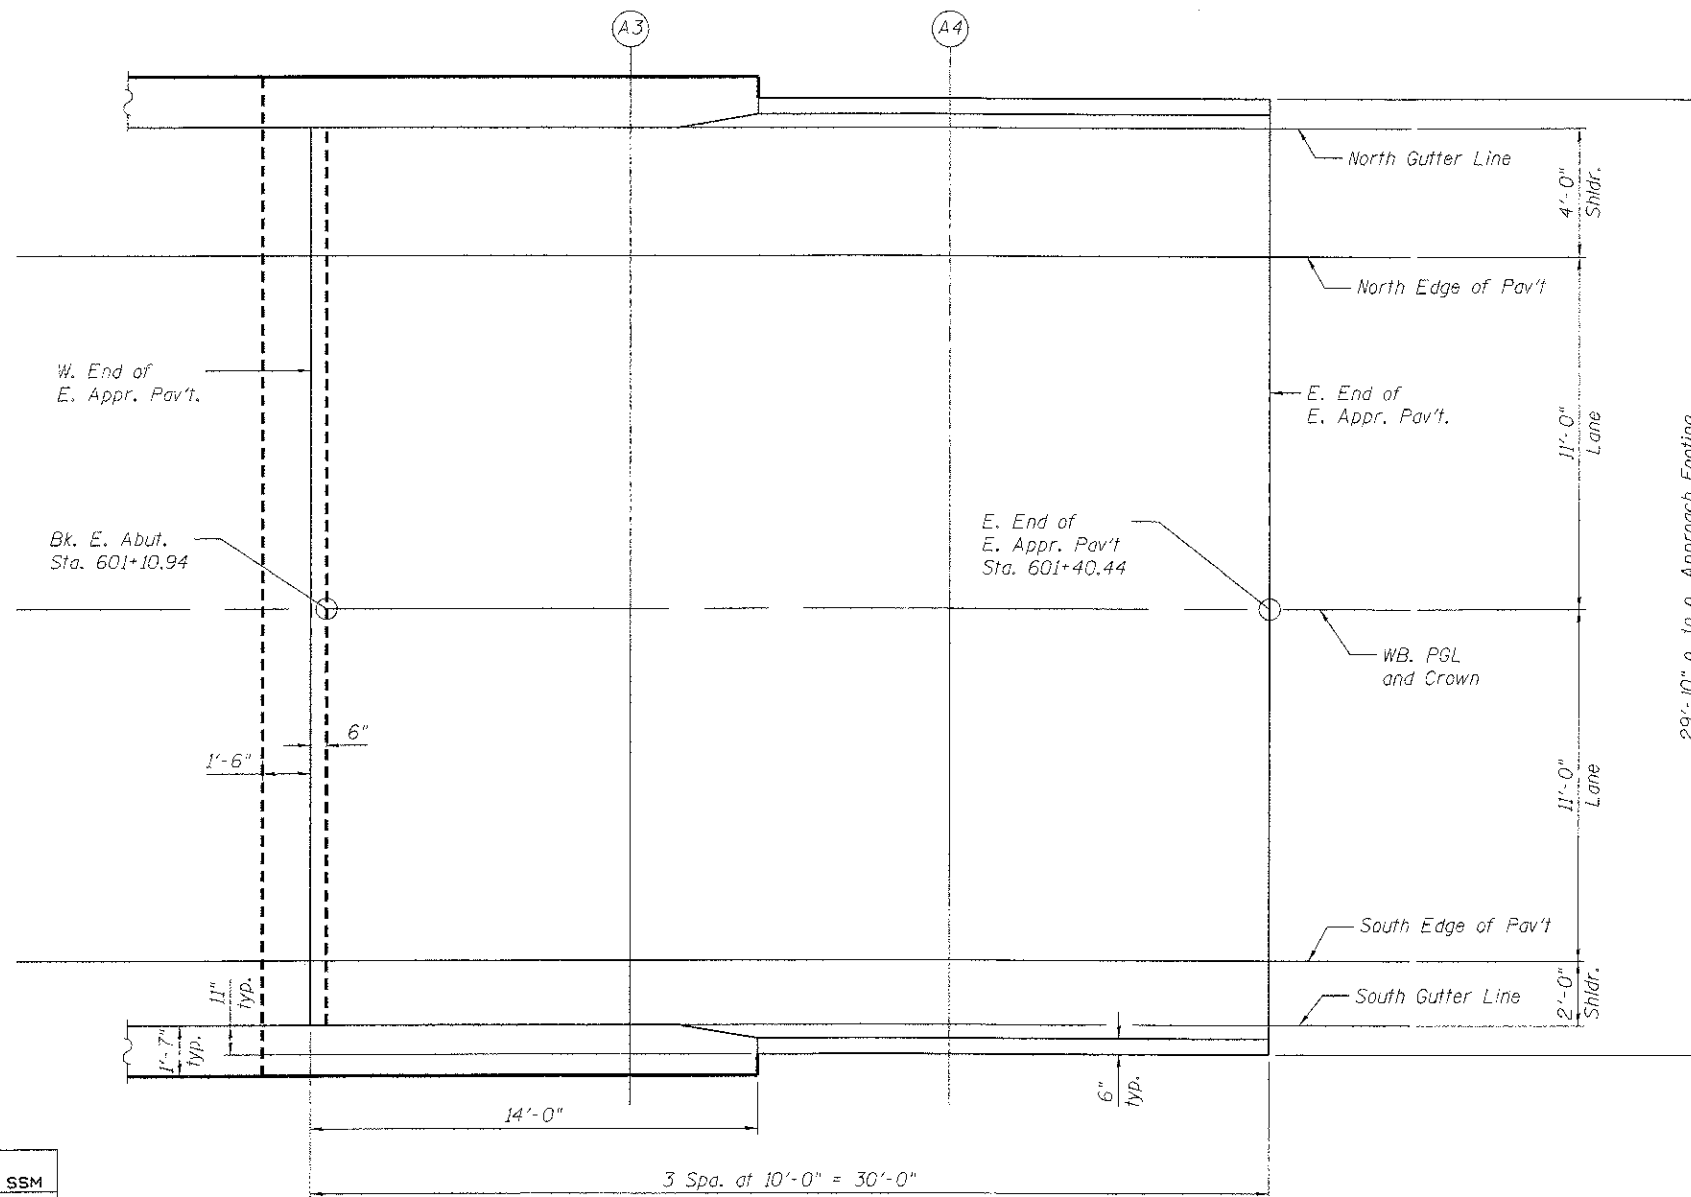

SOUTH EDGE OF PAVEMENT

Location	Station	Offset to WB P.G.L.	Theoretical Grade Elevations
W. End E. Appr. Pav't.	601+10.44	11.00	751.29
A3	601+20.44	11.00	750.93
A4	601+30.44	11.00	750.58
E. End E. Appr. Pav't.	601+40.44	11.00	750.24

SOUTH GUTTER LINE

Location	Station	Offset to WB P.G.L.	Theoretical Grade Elevations
W. End E. Appr. Pav't.	601+10.44	13.00	751.26
A3	601+20.44	13.00	750.90
A4	601+30.44	13.00	750.55
E. End E. Appr. Pav't.	601+40.44	13.00	750.21

**EAST APPROACH SLAB ELEVATIONS
STRUCTURE NO. 056-3190**

DESIGNED	SSM
CHECKED	RGD
DRAWN	WJH
CHECKED	RGD

PLAN



HRGreen.com
Illinois Professional Design Firm
184-001322

WB CHARLES J. MILLER ROAD BRIDGE

DATE: 7/23/12

SHEET NO. S-09	F.A.U. RTE.	SECTION	COUNTY	TOTAL SHEETS	SHEET NO.
	3860	09-00372-00-PW	McHENRY	252	132
S-41 SHEETS	CONTRACT NO.			63833	
FED. ROAD DIST. NO. 1 ILLINOIS FED. AID PROJECT					

FILE NAME: 090707-08602.dwg
PLOT: 10/19/12 10:48:41 AM
PEN TABLE: Standard.ctb, pens.tbl