



ELEVATION

(See next sheet for section B-B)

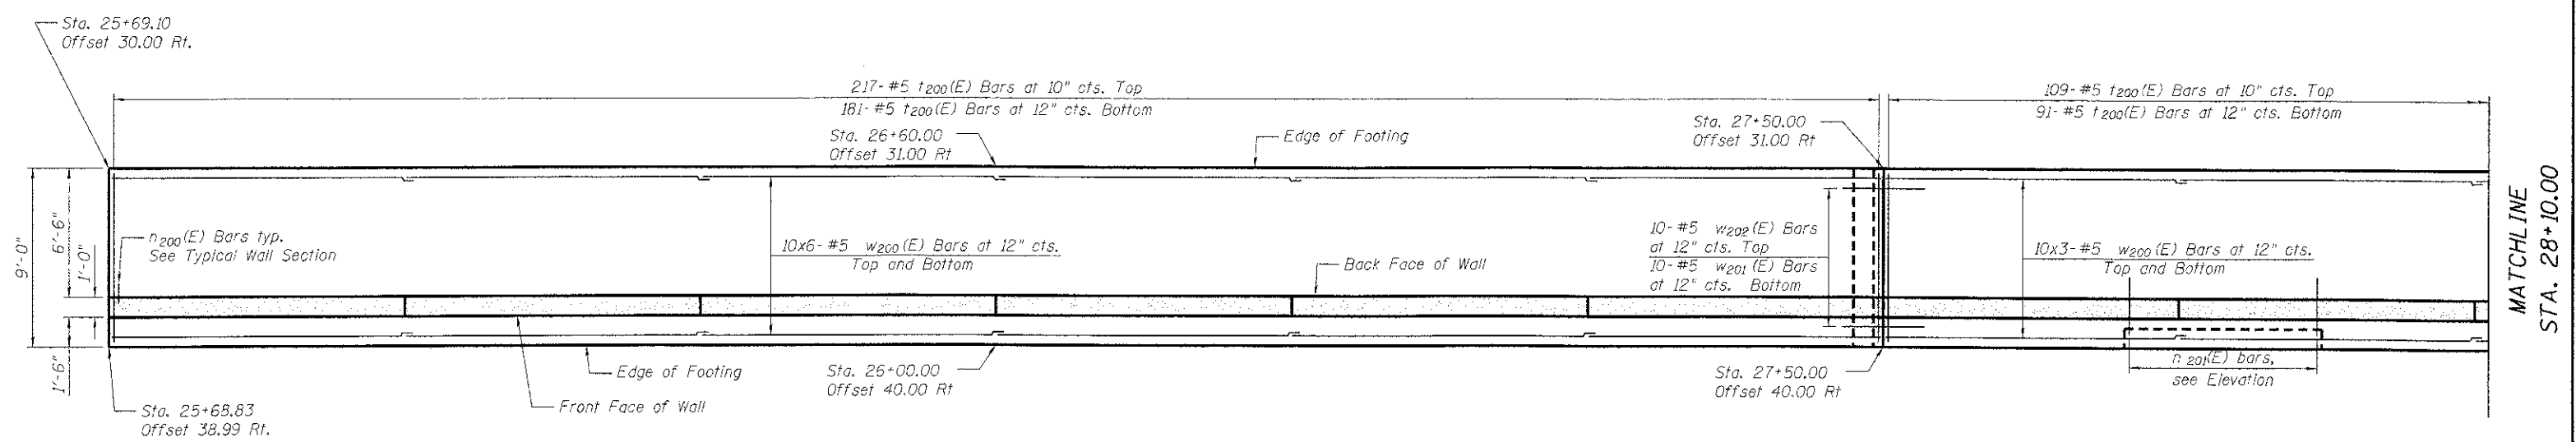

FOOTING PLAN

* Measured along back face

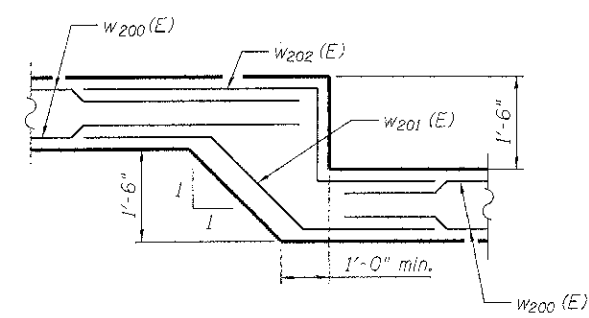

STEP DETAIL

DESIGNED	JPG
CHECKED	RGD
DRAWN	WJH
CHECKED	RGD

HRGreen
 HRGreen.com
 Illinois Professional Design Firm
 # 184-001322

SHEET NO. SB-2	F.A.U. RTE.	SECTION	COUNTY	TOTAL SHEETS	SHEET NO.
	89	09-00372-00-PW	McHENRY	252	166
SB-7 SHEETS	CONTRACT NO.			63633	
FED. ROAD DIST. NO. 1 ILLINOIS FED. AID PROJECT					

DATE: 7/23/12

**RIVER ROAD RETAINING WALL
 WALL ELEVATION
 & FOOTING PLAN**

MATCHLINE
 STA. 28+10.00

MATCHLINE
 STA. 28+10.00