



FINAL SURVEY	BY	DATE
SURVEYED		
PLOTTED		
TEMPLATE		
NOTE BOOK		
AREAS CHECKED		

ORIGINAL SURVEY	BY	DATE
SURVEYED		
PLOTTED		
TEMPLATE		
NOTE BOOK		
AREAS CHECKED		

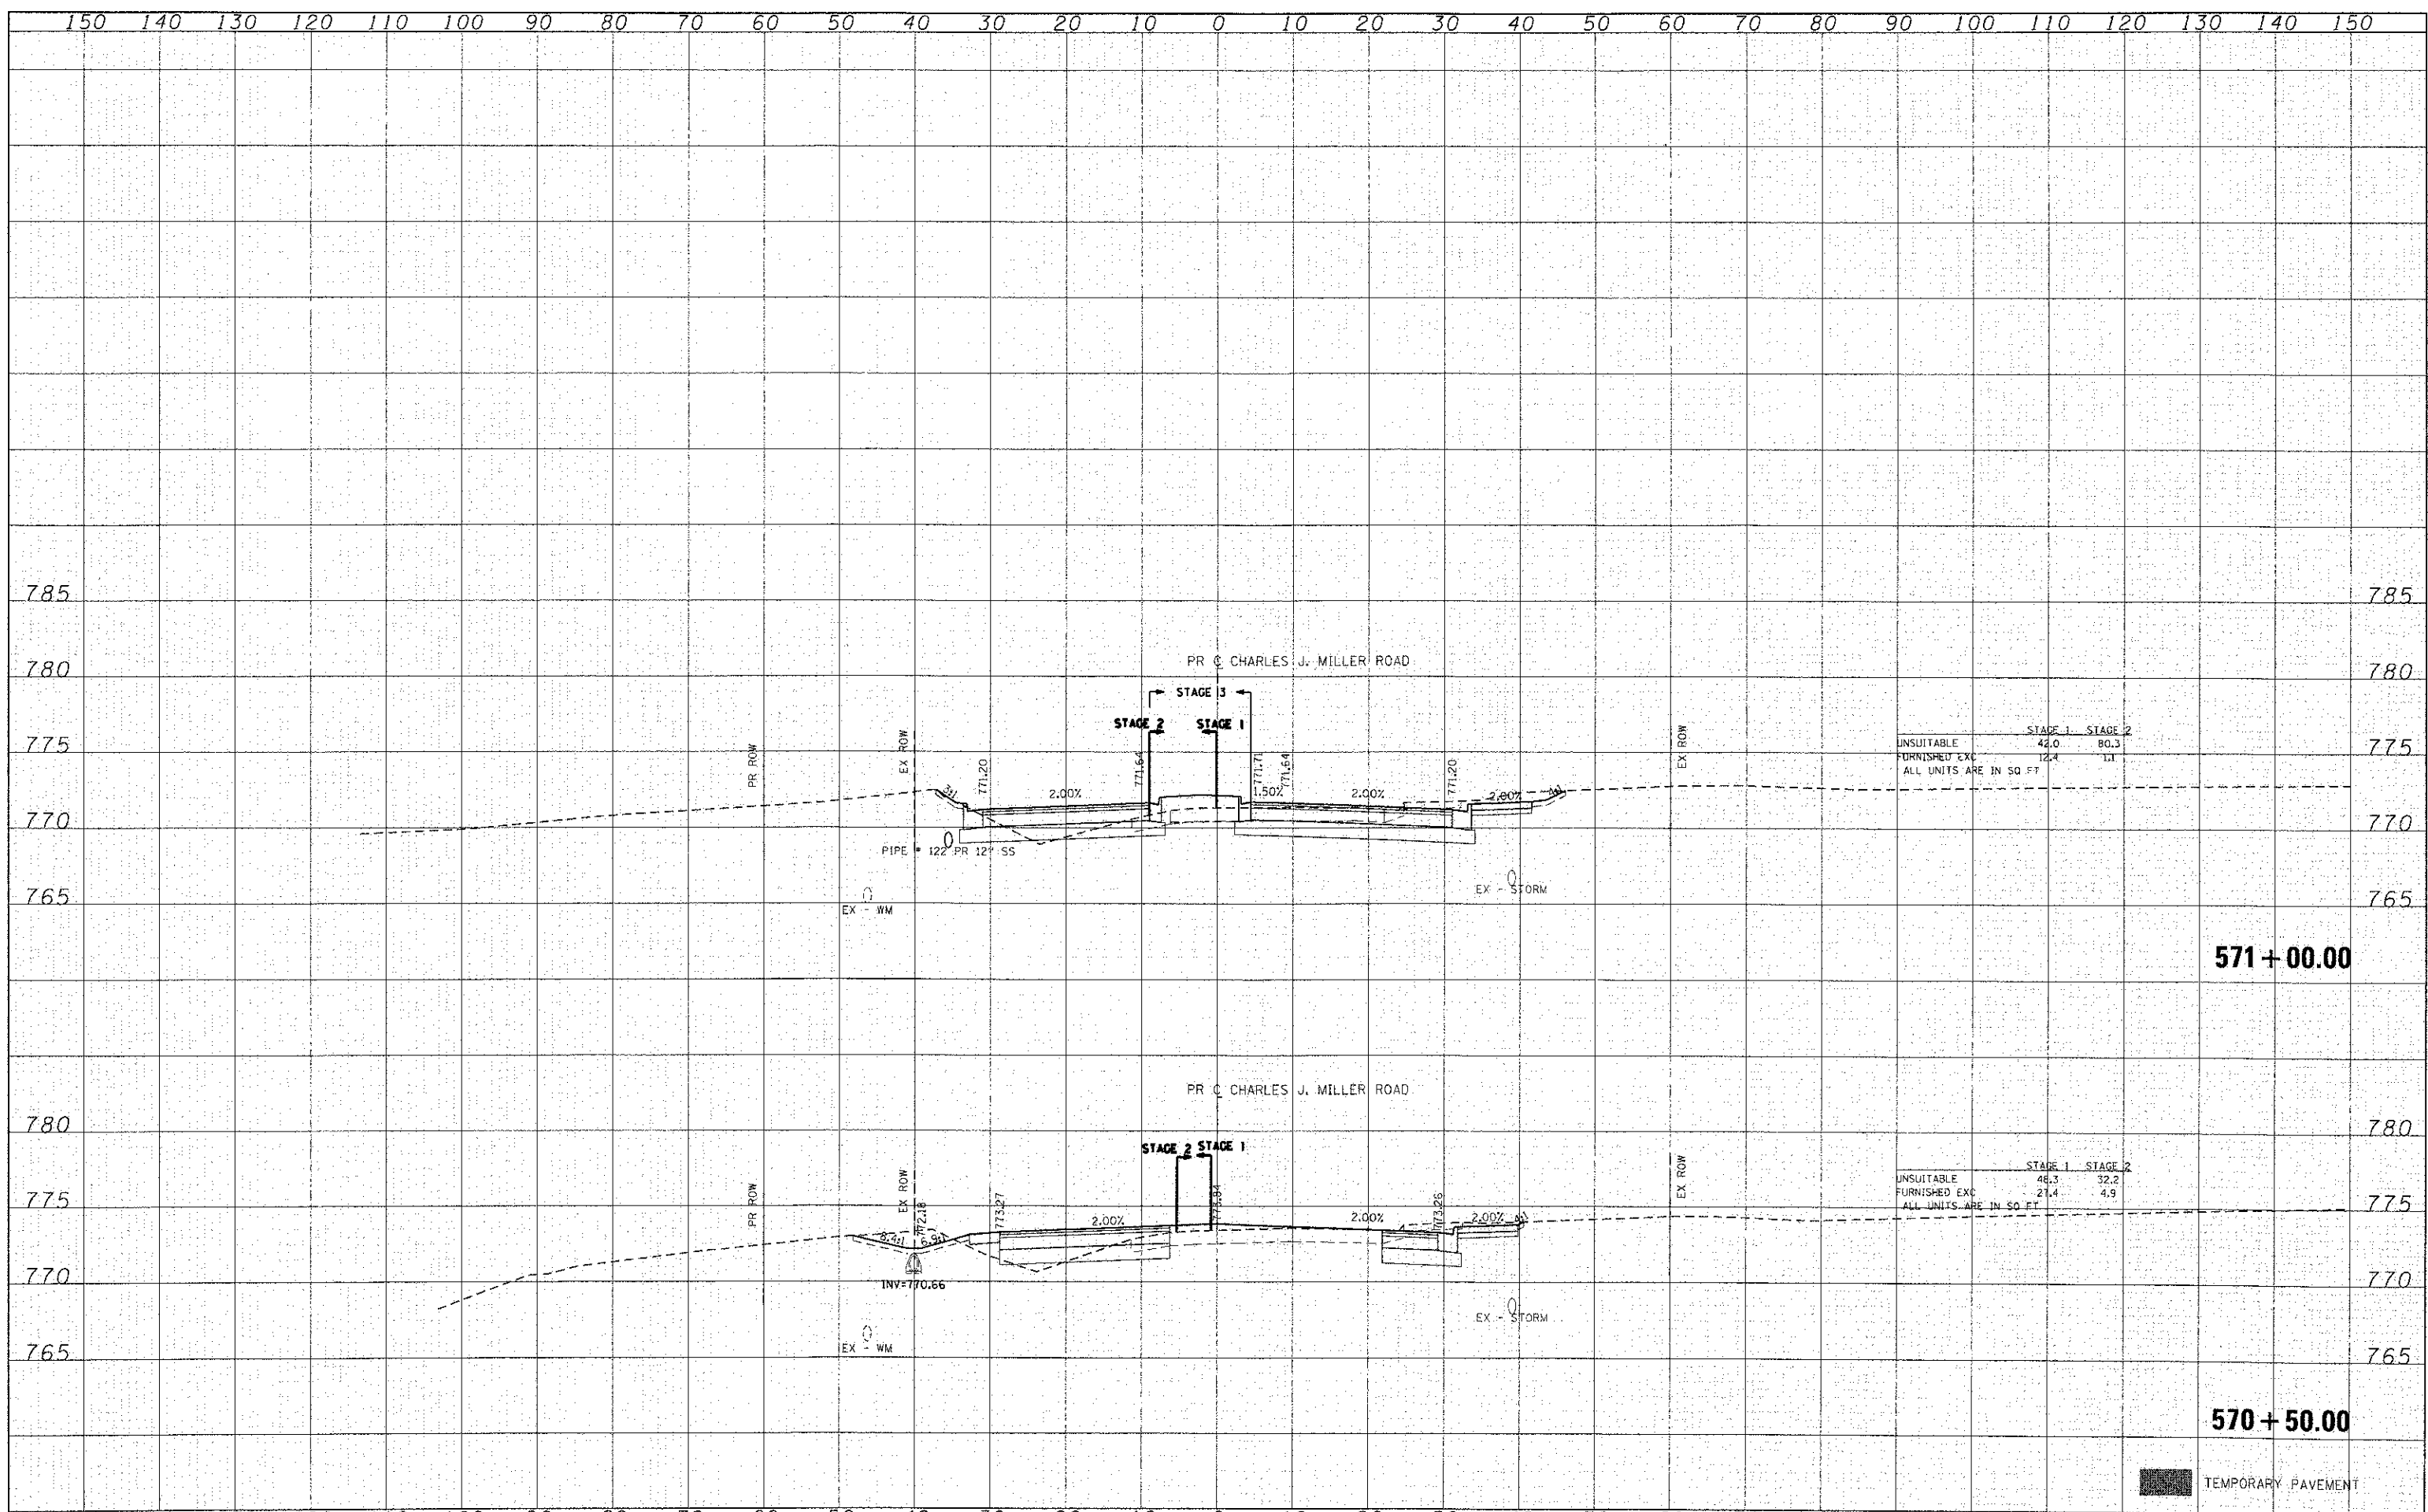

 <p>HRGreen.com Illinois Professional Design Firm #184-011922</p>	USER NAME = jattano PLOT SCALE = 1" = 10' PLOT DATE = 7/23/2012	DESIGNED - CMH DRAWN - SVJ CHECKED - JLP DATE - 5/29/12	REVISED - REVISED - REVISED - REVISED -	<b>MCHENRY COUNTY DIVISION OF TRANSPORTATION</b>	<b>PROPOSED CROSS SECTIONS CHARLES J. MILLER ROAD</b>	SCALE: 1" = 10' SHEET NO. 6 OF 62 SHEETS STA. 570+50.00 TO STA. 571+00.00	<table border="1" style="font-size: small;"> <tr><th>F.A. RTE.</th><th>SECTION</th><th>COUNTY</th><th>TOTAL SHEETS</th><th>SHEET NO.</th></tr> <tr><td>3960</td><td>09-00372-00-PW</td><td>MCHENRY</td><td>252</td><td>196</td></tr> <tr><td colspan="3">FED. ROAD DIST. NO.</td><td colspan="2">ILLINOIS FED. AID PROJECT</td></tr> <tr><td colspan="3"></td><td colspan="2">CONTRACT NO. 63633</td></tr> </table>	F.A. RTE.	SECTION	COUNTY	TOTAL SHEETS	SHEET NO.	3960	09-00372-00-PW	MCHENRY	252	196	FED. ROAD DIST. NO.			ILLINOIS FED. AID PROJECT					CONTRACT NO. 63633	
F.A. RTE.	SECTION	COUNTY	TOTAL SHEETS	SHEET NO.																							
3960	09-00372-00-PW	MCHENRY	252	196																							
FED. ROAD DIST. NO.			ILLINOIS FED. AID PROJECT																								
			CONTRACT NO. 63633																								