


DATE	
BY	
FINAL SURVEY	
SURVEYED	
PLOTTED	
TEMPLATE	
NOTE BOOK	
AREAS CHECKED	
NO.	

DATE	
BY	
ORIGINAL SURVEY	
SURVEYED	
PLOTTED	
TEMPLATE	
NOTE BOOK	
AREAS CHECKED	
NO.	

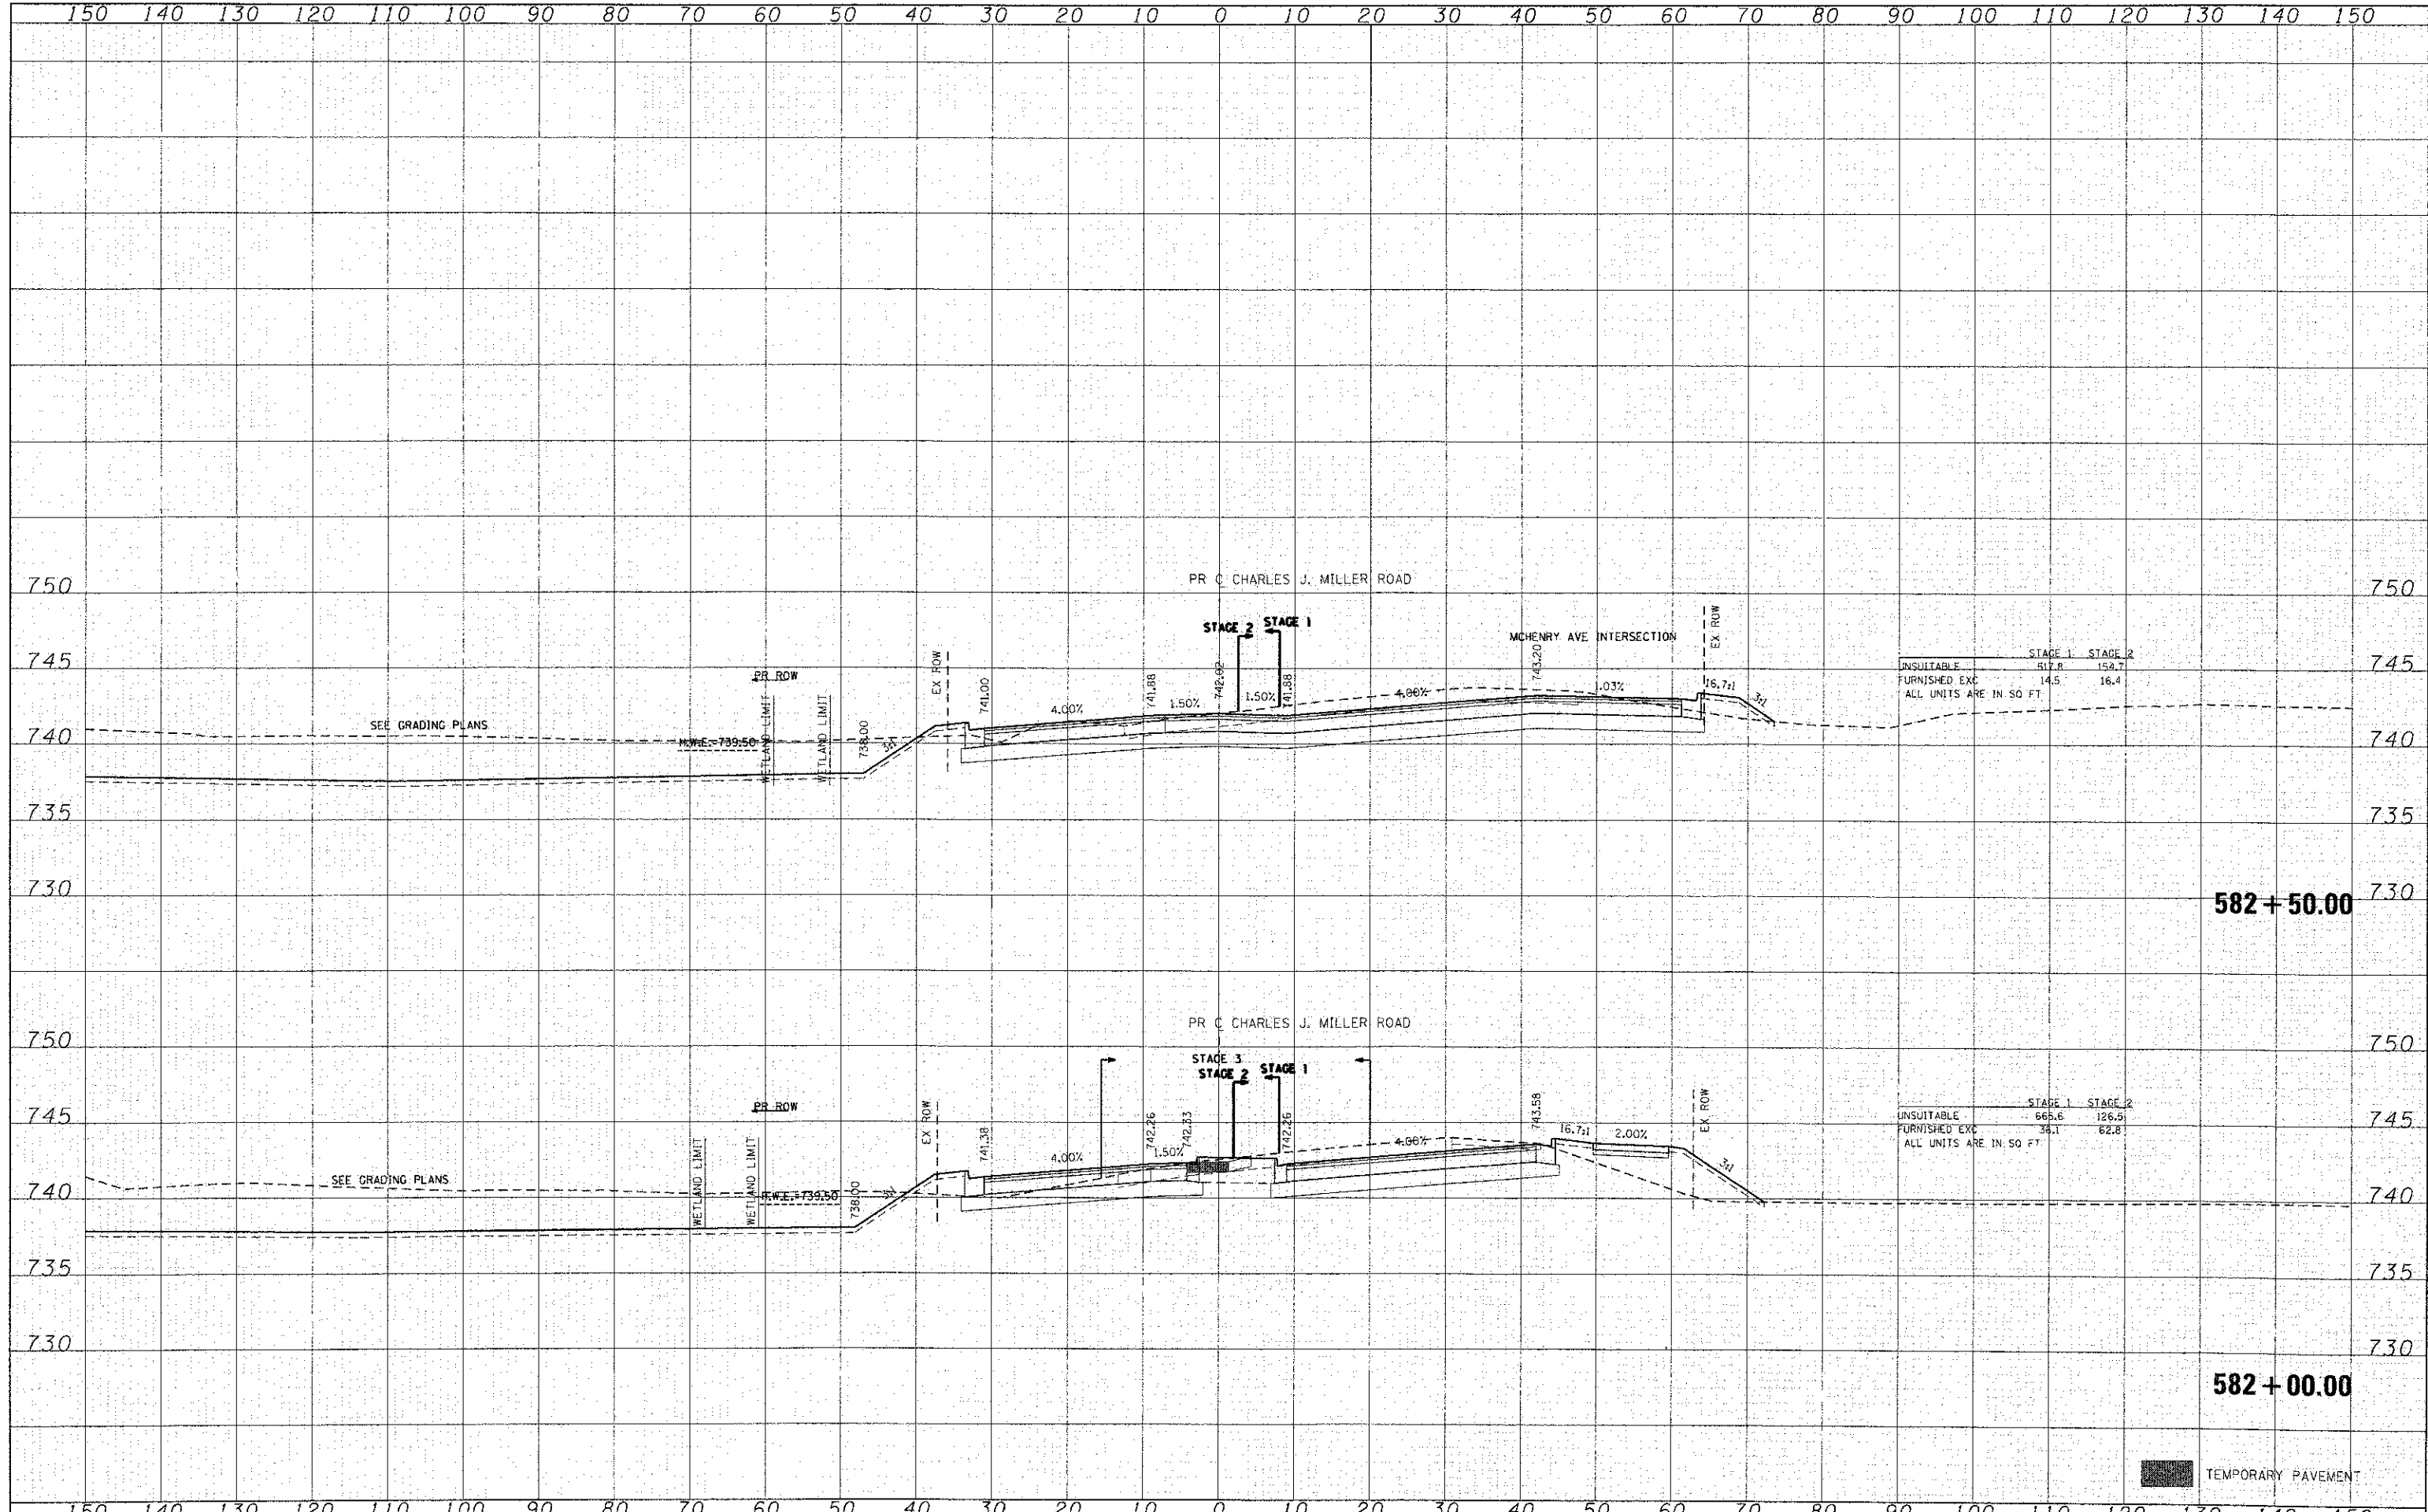

	USER NAME = jottana PLOT SCALE = 1" = 10' PLOT DATE = 7/23/2012	DESIGNED - CMH DRAWN - SVJ CHECKED - JLP DATE - 5/29/12	REVISED - REVISED - REVISED - REVISED -	MCHENRY COUNTY DIVISION OF TRANSPORTATION		PROPOSED CROSS SECTIONS CHARLES J. MILLER ROAD		P.A. RTE. 3860 SECTION 09-C0372-00-PW COUNTY MCHENRY TOTAL SHEETS 252 SHEET NO. 298
	SCALE: 1" = 10' SHEET NO. 18 OF 62 SHEETS STA. 582+00.00 TO STA. 582+50.00				FEDERAL DIST. NO. ILLINOIS FED. AID PROJECT 63633		CONTRACT NO.	