


| | |
|---------------|------|
| BY | DATE |
| SURVEYED | |
| PLOTTED | |
| TEMPLATE | |
| AREAS CHECKED | |
| NO. | |

| | |
|---------------|------|
| BY | DATE |
| SURVEYED | |
| PLOTTED | |
| TEMPLATE | |
| AREAS CHECKED | |
| NO. | |

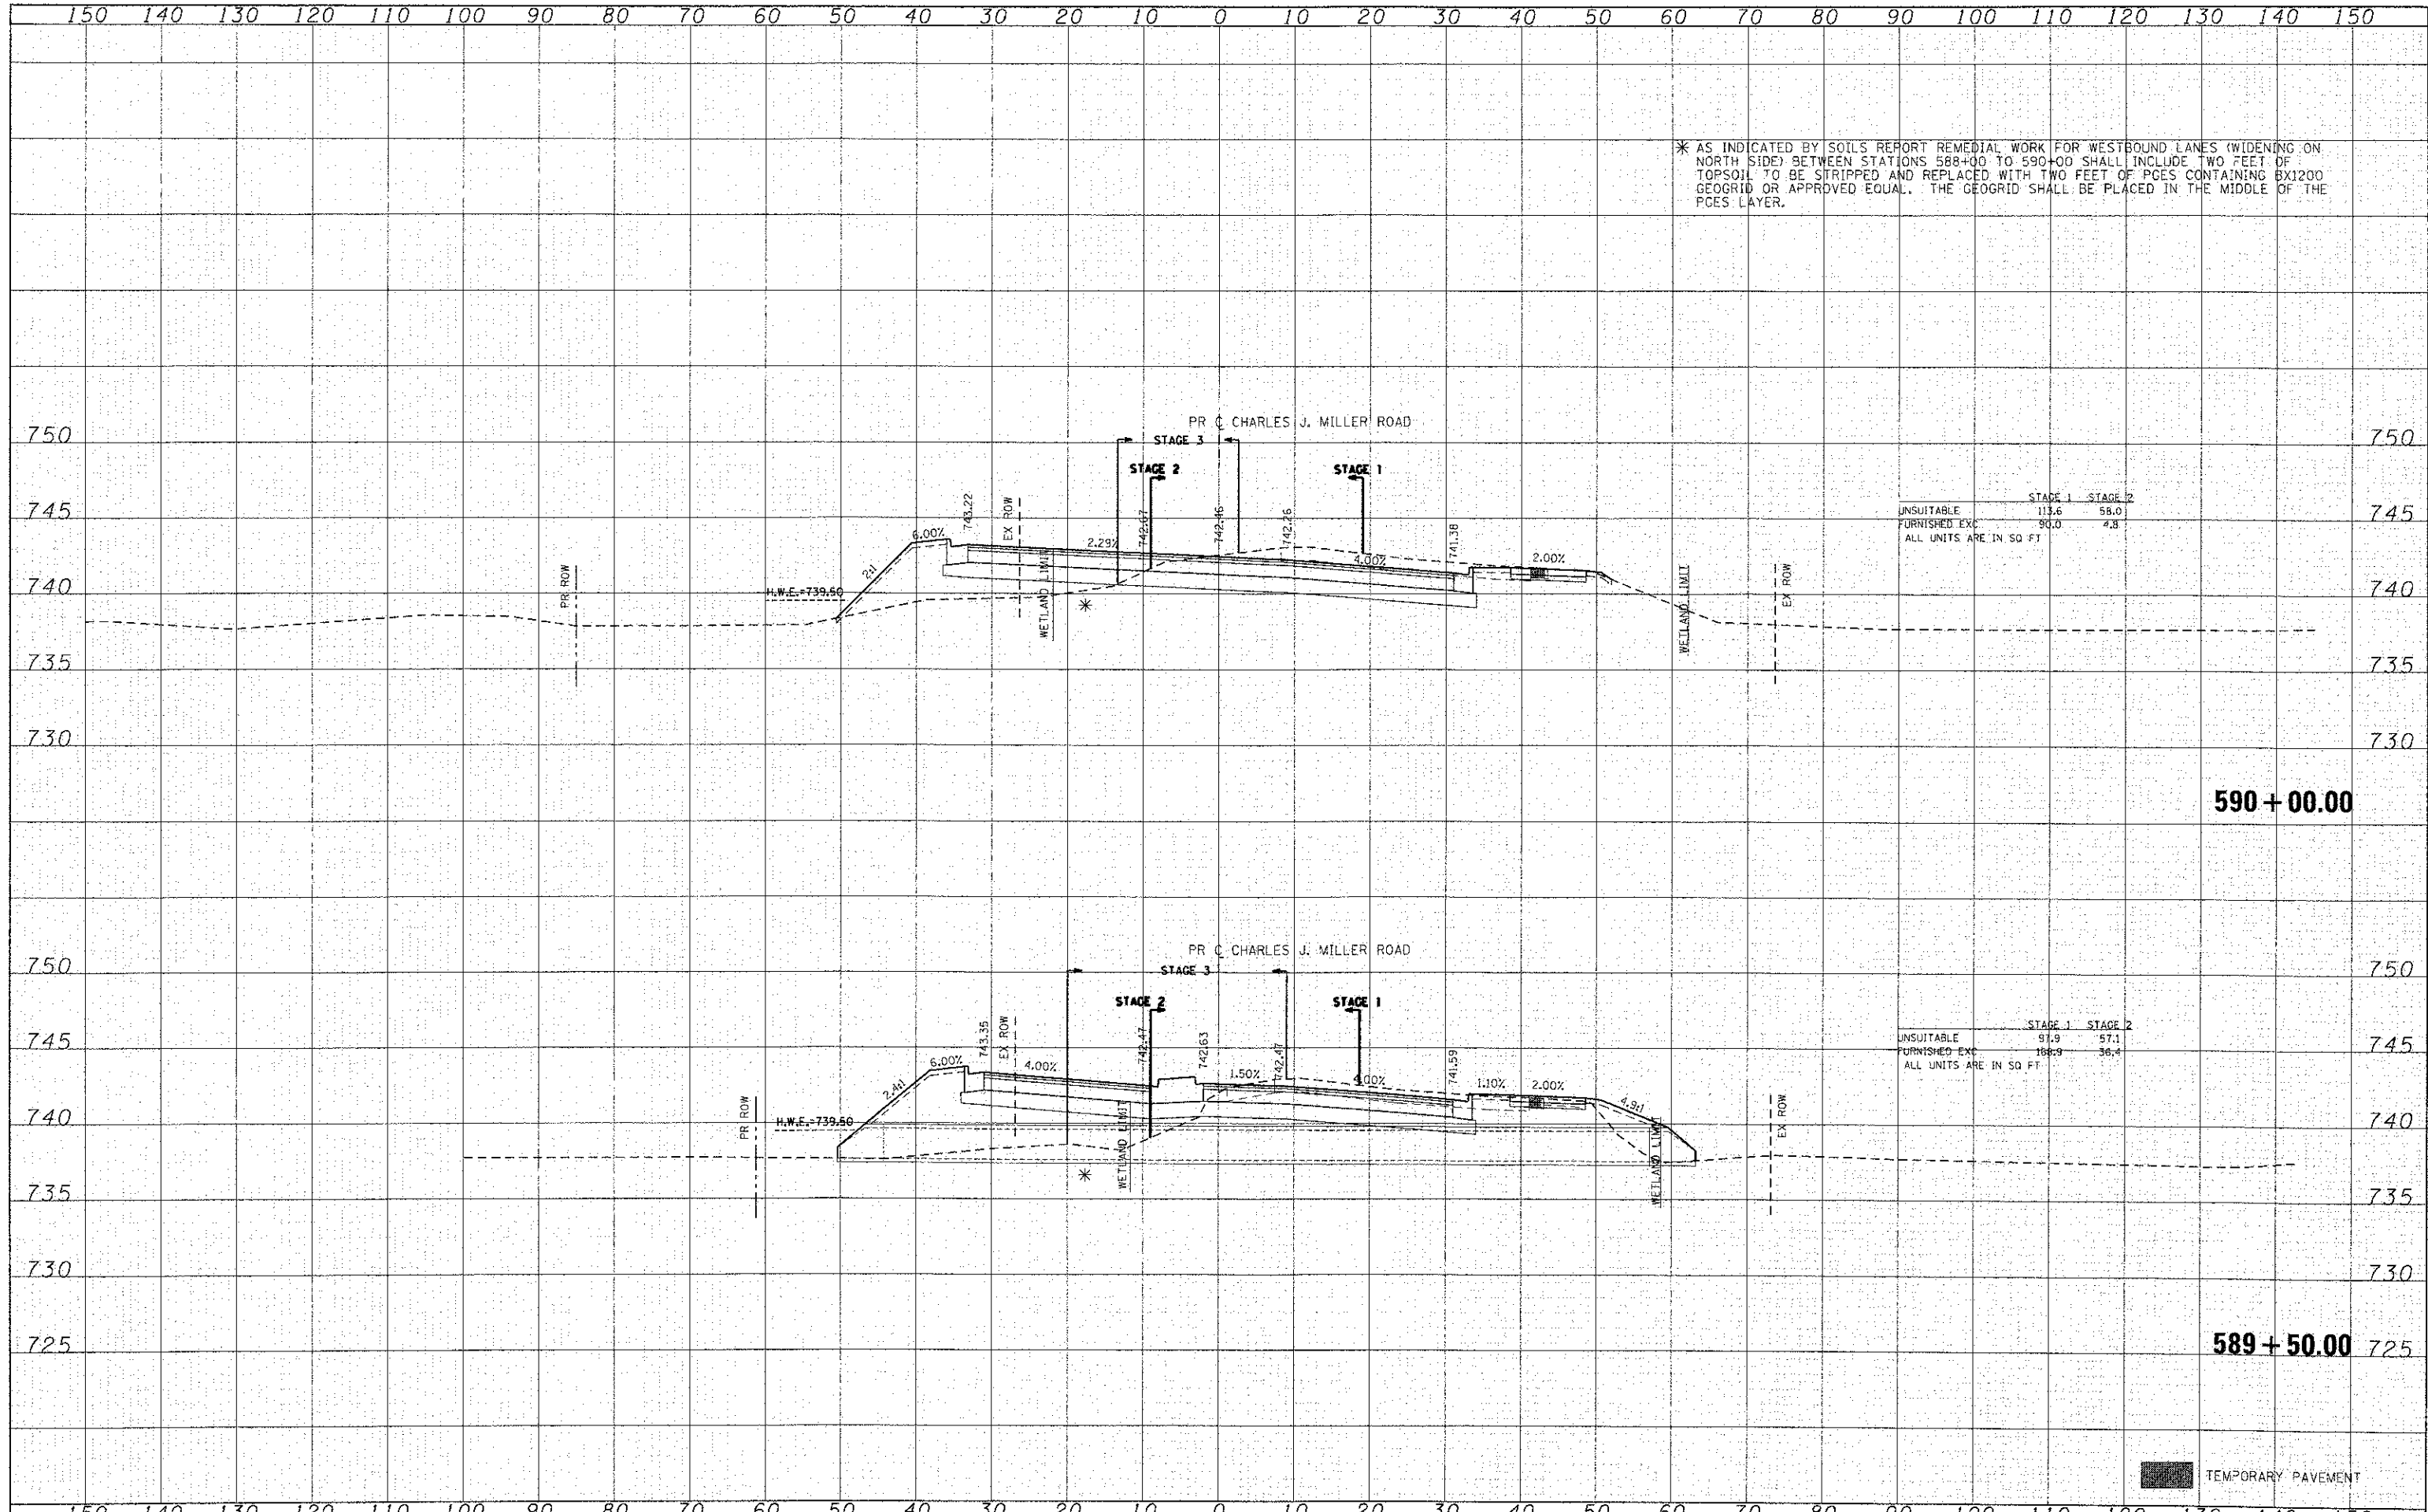

* AS INDICATED BY SOILS REPORT REMEDIAL WORK FOR WESTBOUND LANES (WIDENING ON NORTH SIDE) BETWEEN STATIONS 588+00 TO 590+00 SHALL INCLUDE TWO FEET OF TOPSOIL TO BE STRIPPED AND REPLACED WITH TWO FEET OF PCES CONTAINING 6X1200 GEOGRID OR APPROVED EQUAL. THE GEOGRID SHALL BE PLACED IN THE MIDDLE OF THE PCES LAYER.